


DOCUMENT NOT CONSIDERED FINAL
UNLESS ALL SIGNATURES COMPLETED

Michael Baker
INTERNATIONAL

MATCH LINE SHEET TMP-15C
 STA. 1019+50 -LREV-
 MATCH LINE SHEET TMP-15C
 STA. 21+50 -SR11-

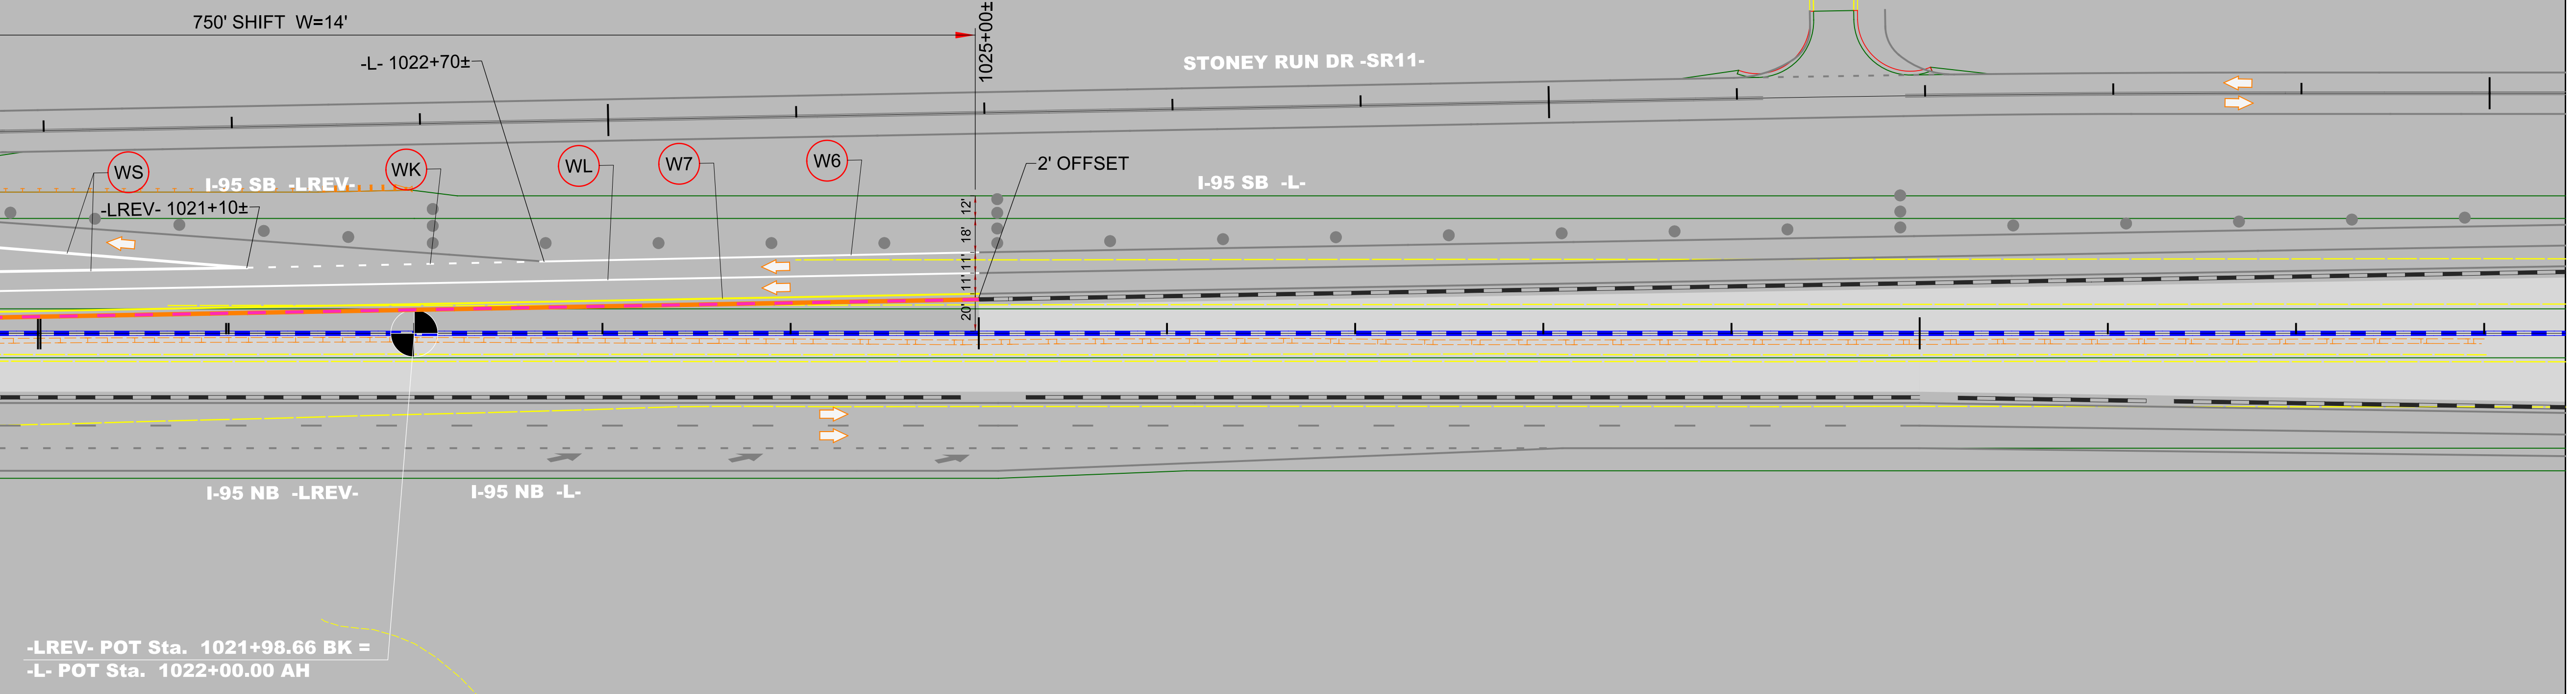

4/1/2021
 R:\Tiraf\Transportation Management\PLAN SHEETS\I-5878B TMP 15D AREA 01PHASE 05 STEP 01.dgn
 Caroline.Owings

AREA 1
PHASE V