


DOCUMENT NOT CONSIDERED FINAL  
UNLESS ALL SIGNATURES COMPLETED

**Michael Baker**  
INTERNATIONAL

4/1/2021  
R:\Tirg\file\Transportation Management\PLAN SHEETS\I-5878\I-5878B TMP 16A AREA 01PHASE 06 STEP 01.dgn  
Caroline.Owings

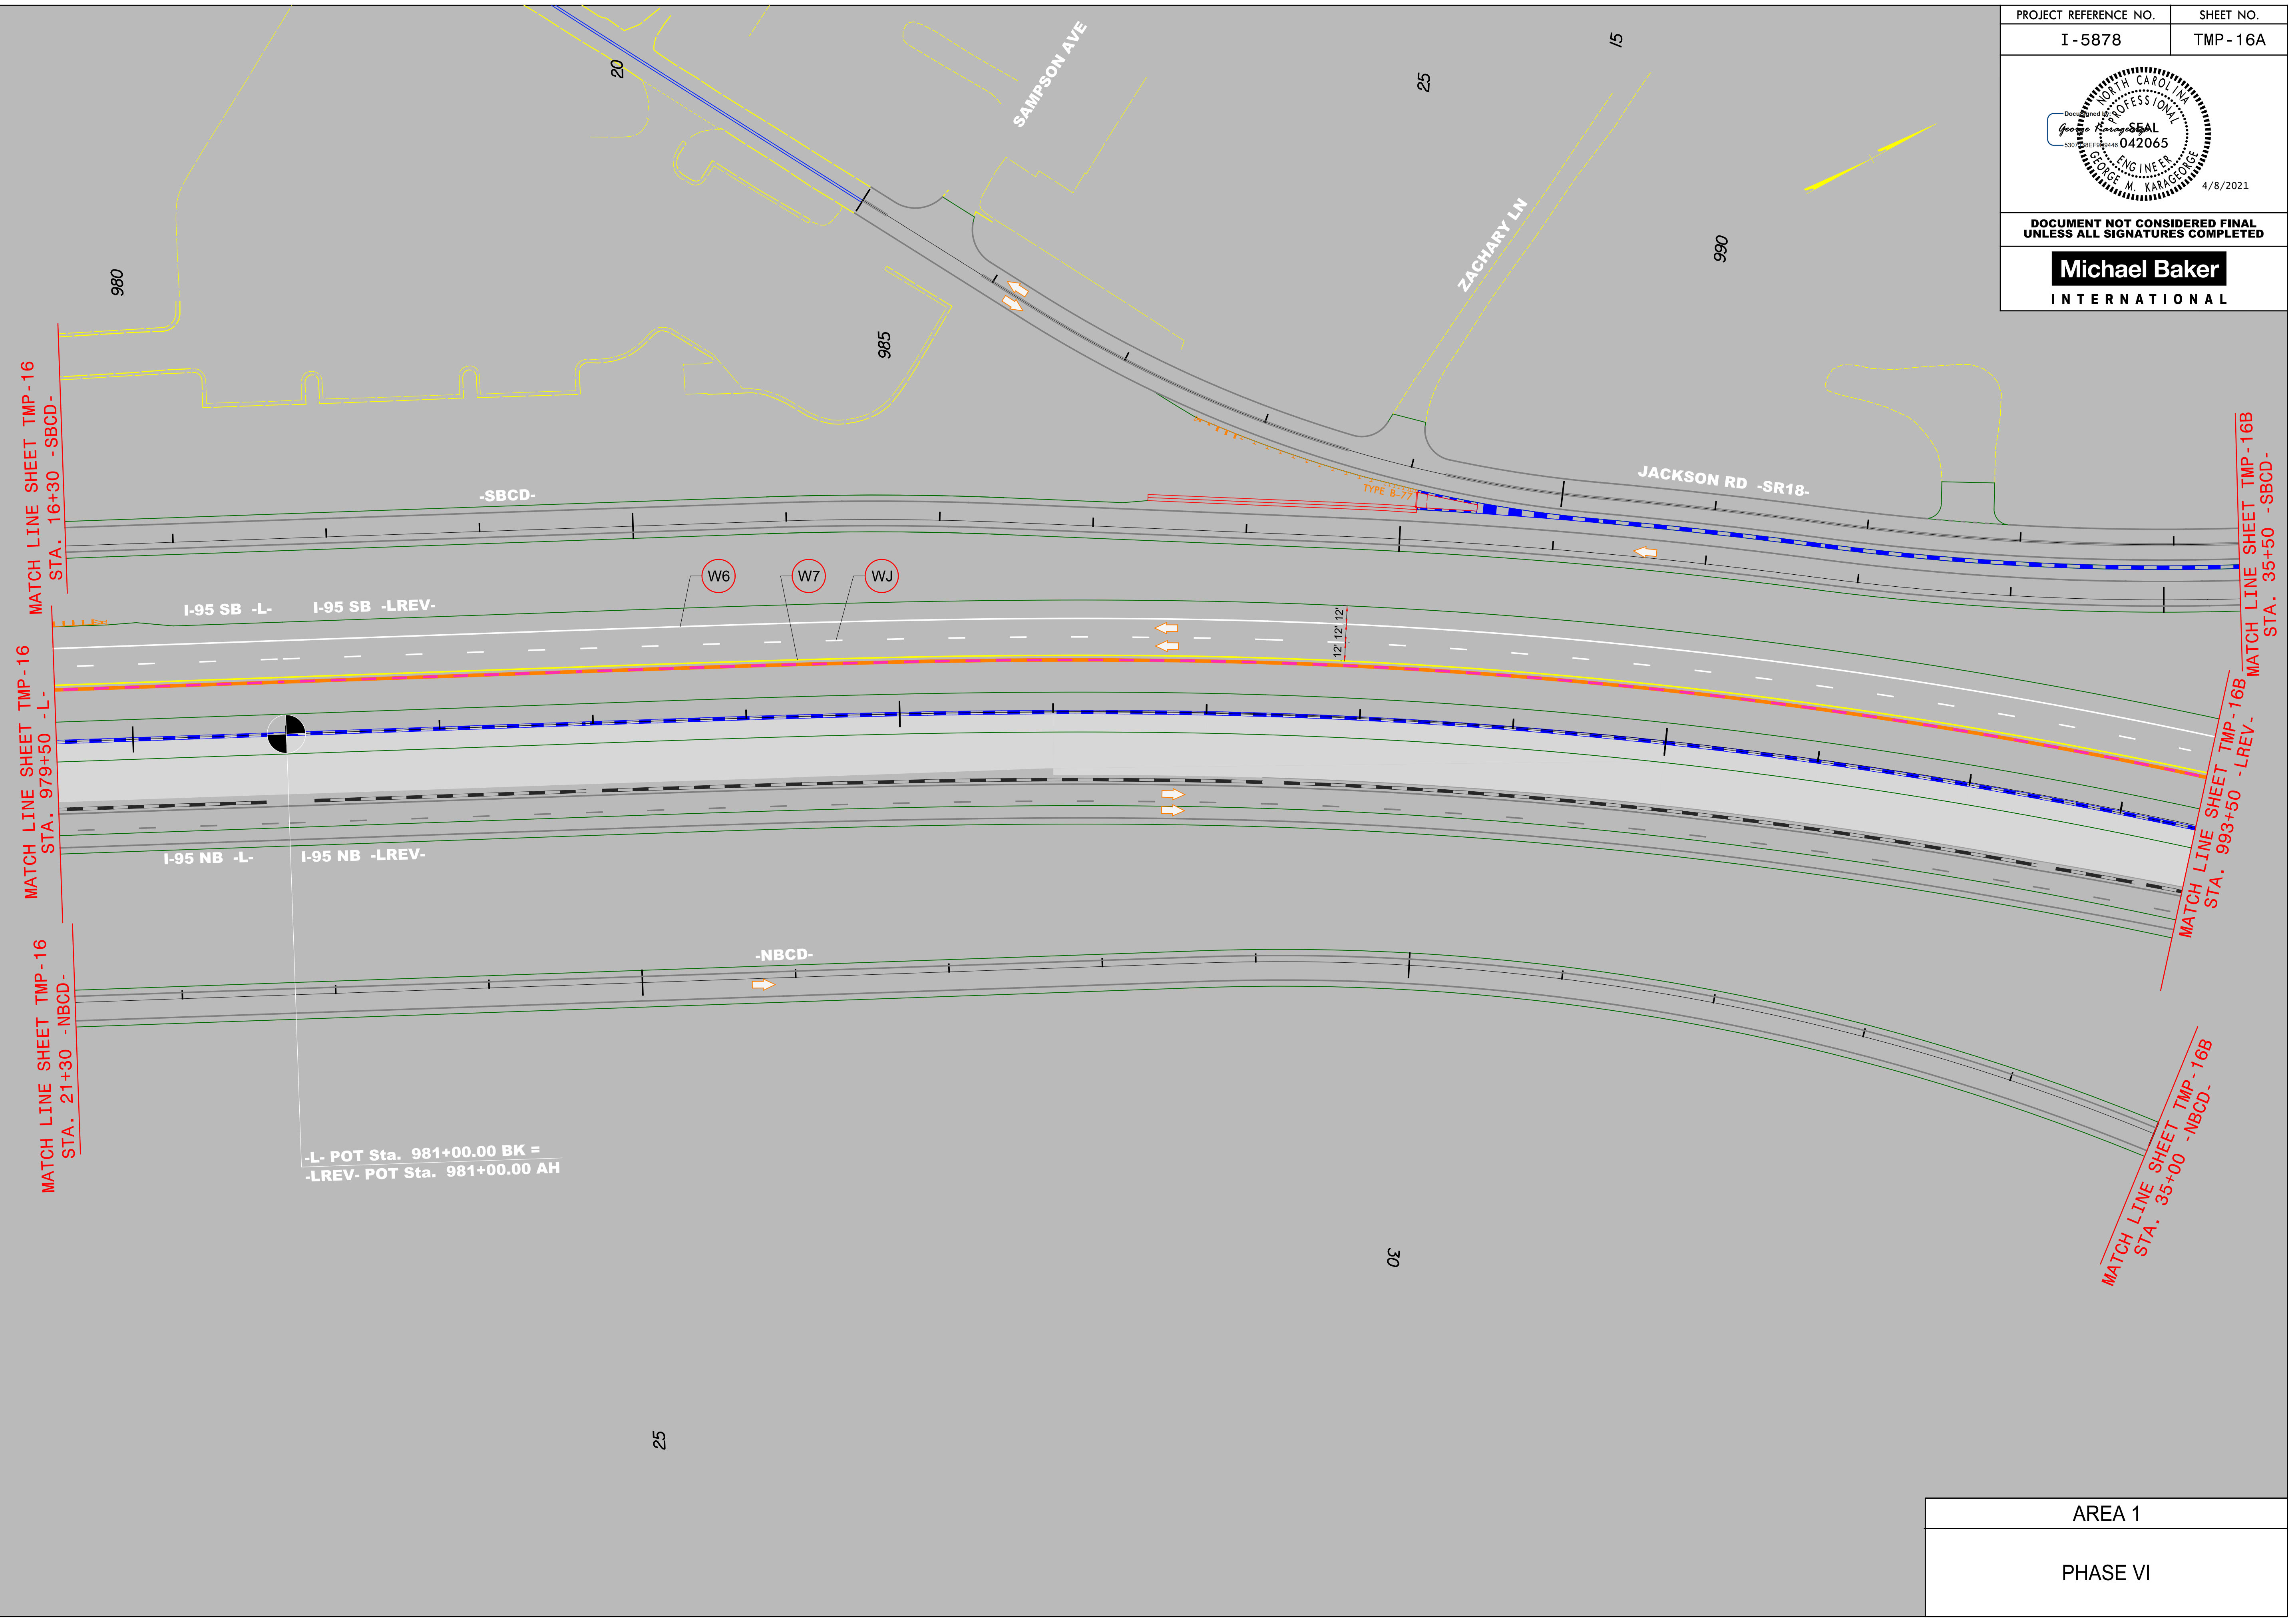

AREA 1
PHASE VI