



PROJECT REFERENCE NO.	SHEET NO.
I-5878	TMP-16C

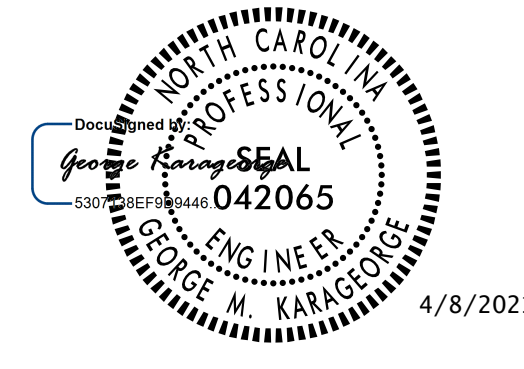

DOCUMENT NOT CONSIDERED FINAL
UNLESS ALL SIGNATURES COMPLETED

Michael Baker
INTERNATIONAL

4/1/2021
R:\Tiraflic\Transportation Management\PLAN SHEETS\I-5878\I-5878B TMP 16C AREA 01PHASE 06 STEP 01.dgn
Caroline.Owings

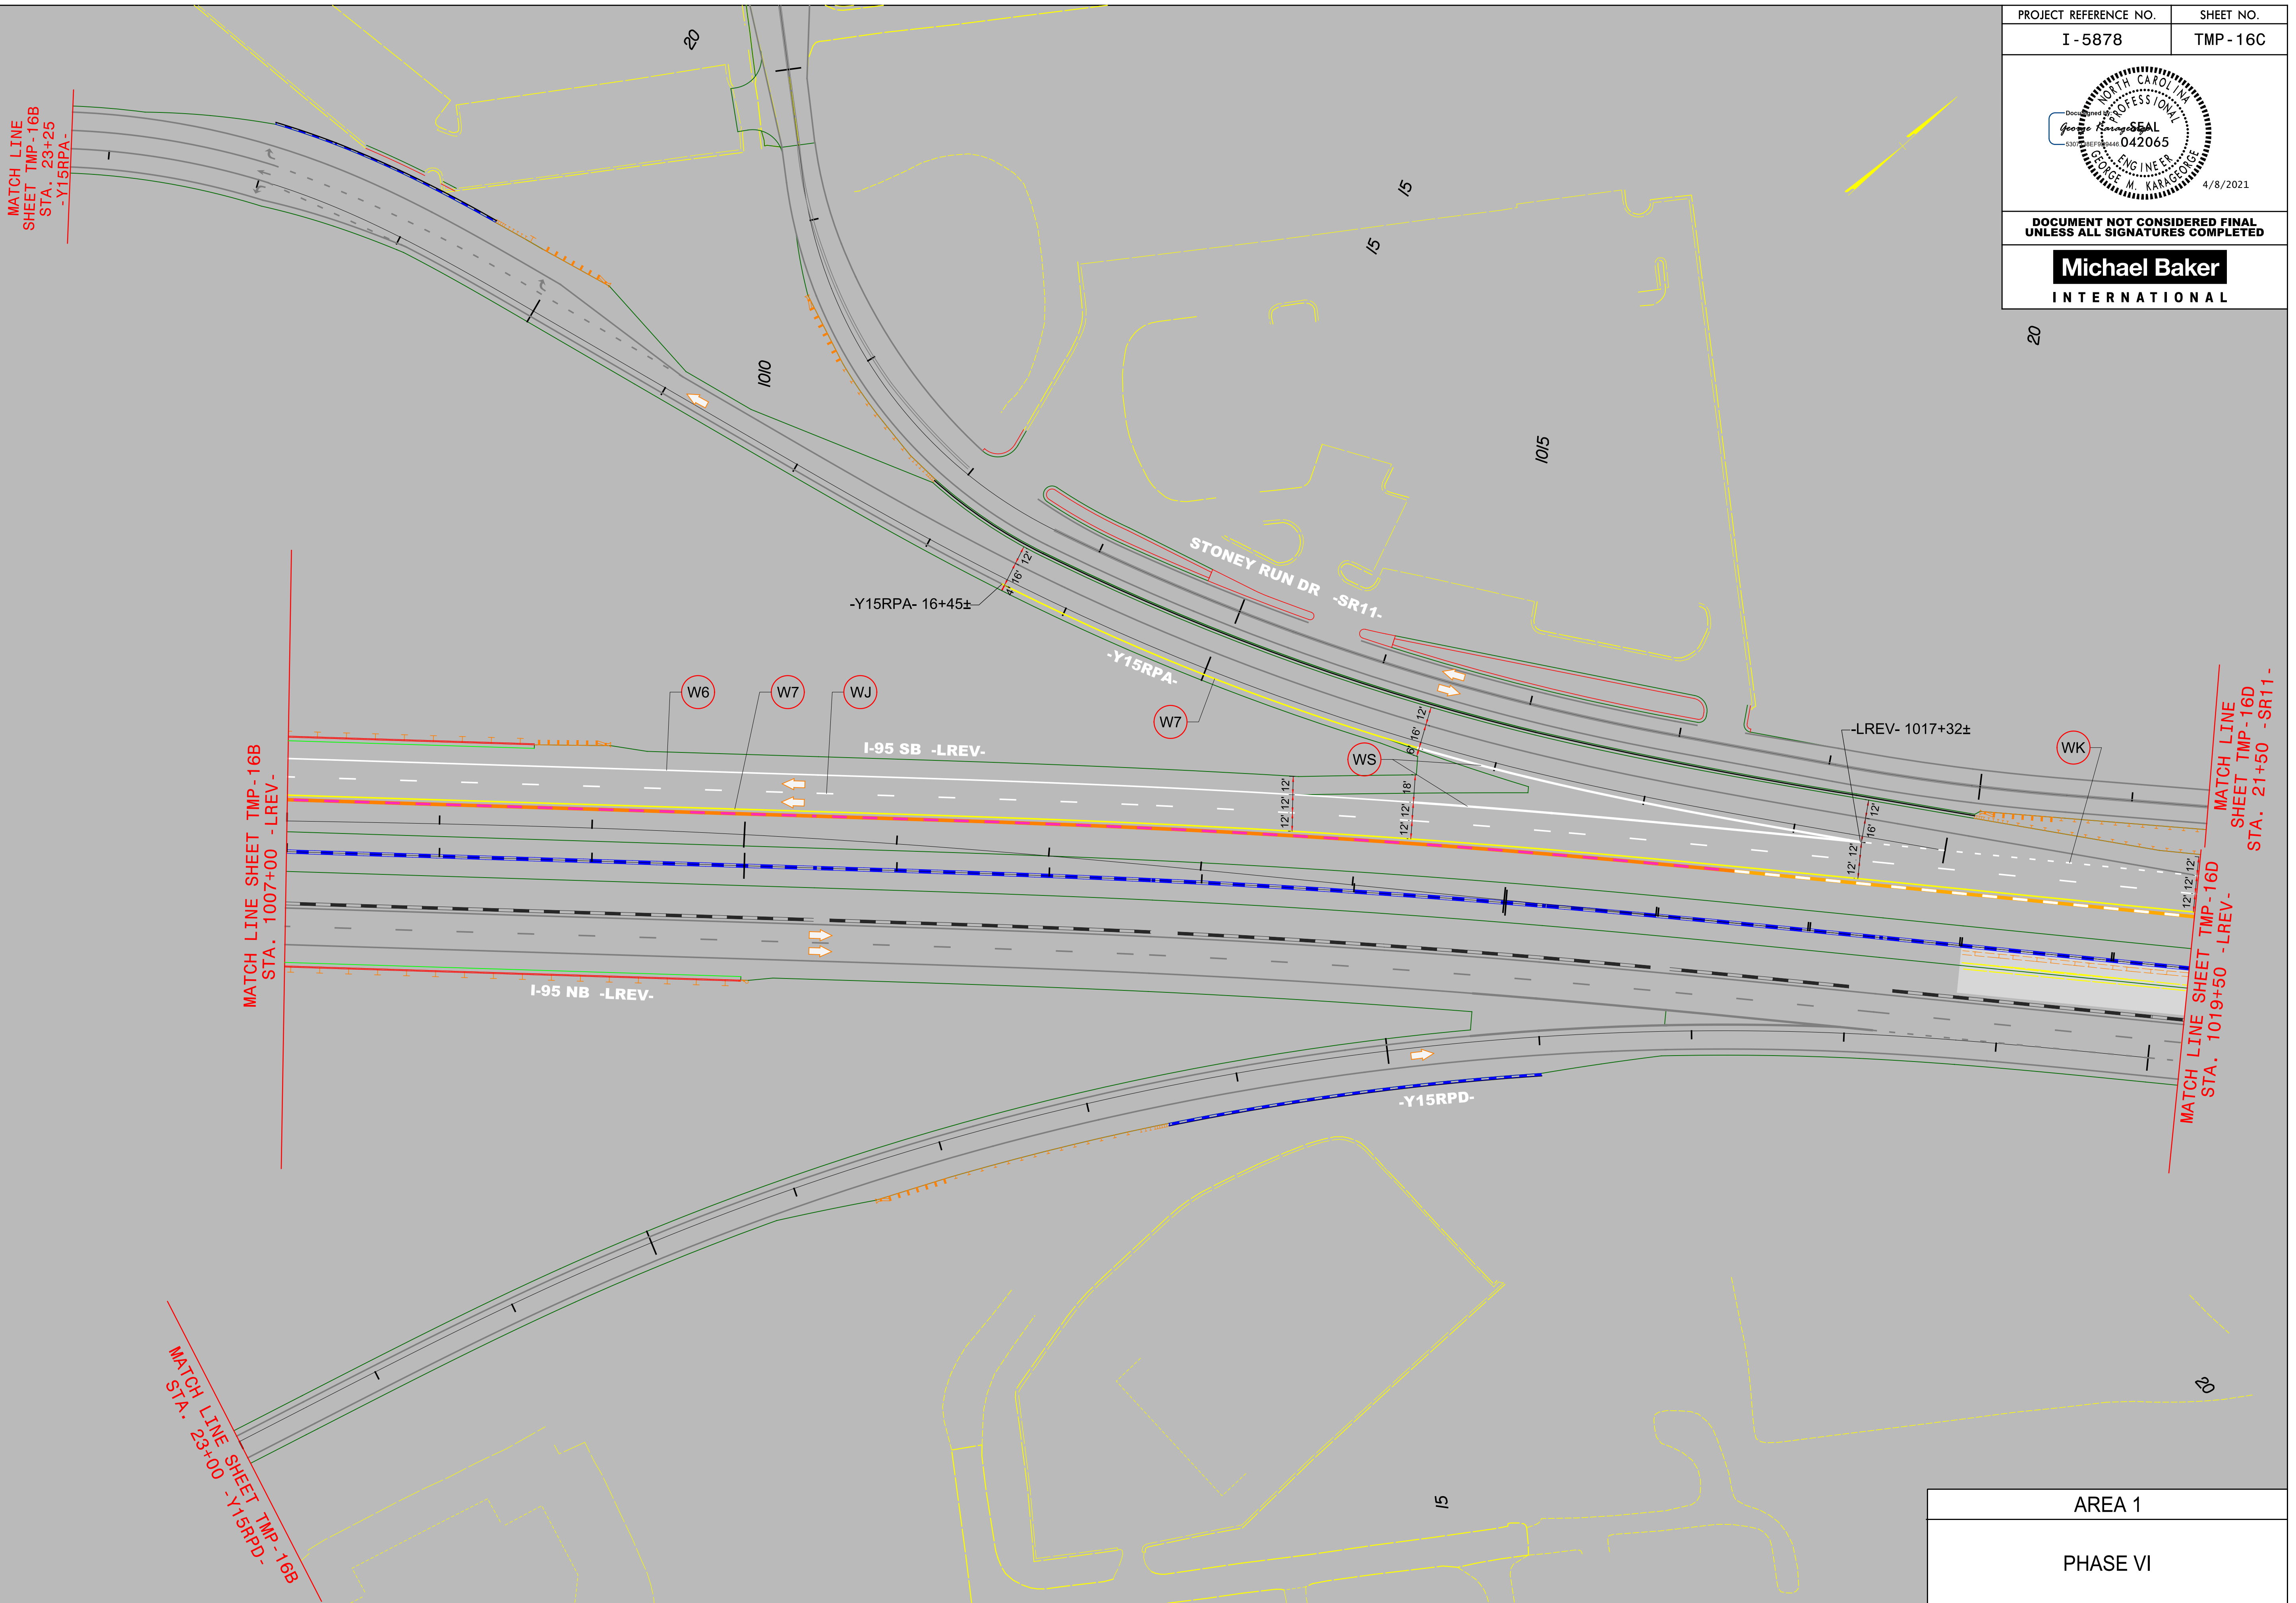

AREA 1
PHASE VI