



PROJECT REFERENCE NO.	SHEET NO.
I-5878	TMP-16D

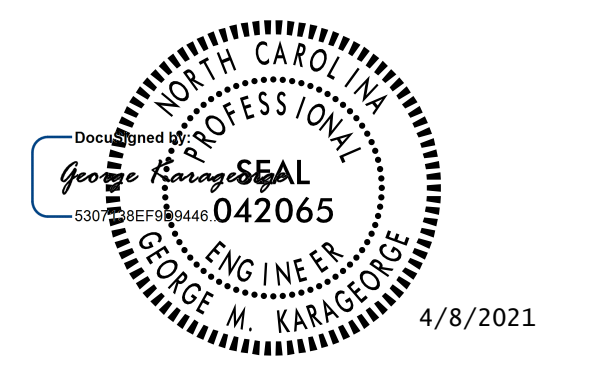

DOCUMENT NOT CONSIDERED FINAL
UNLESS ALL SIGNATURES COMPLETED

Michael Baker
INTERNATIONAL

4/1/2021
R:\Traf\Traf\Transportation Management\PLAN SHEETS\I-5878B TMP 16D AREA 01PHASE 06 STEP 01.dgn
Caroline.Owings

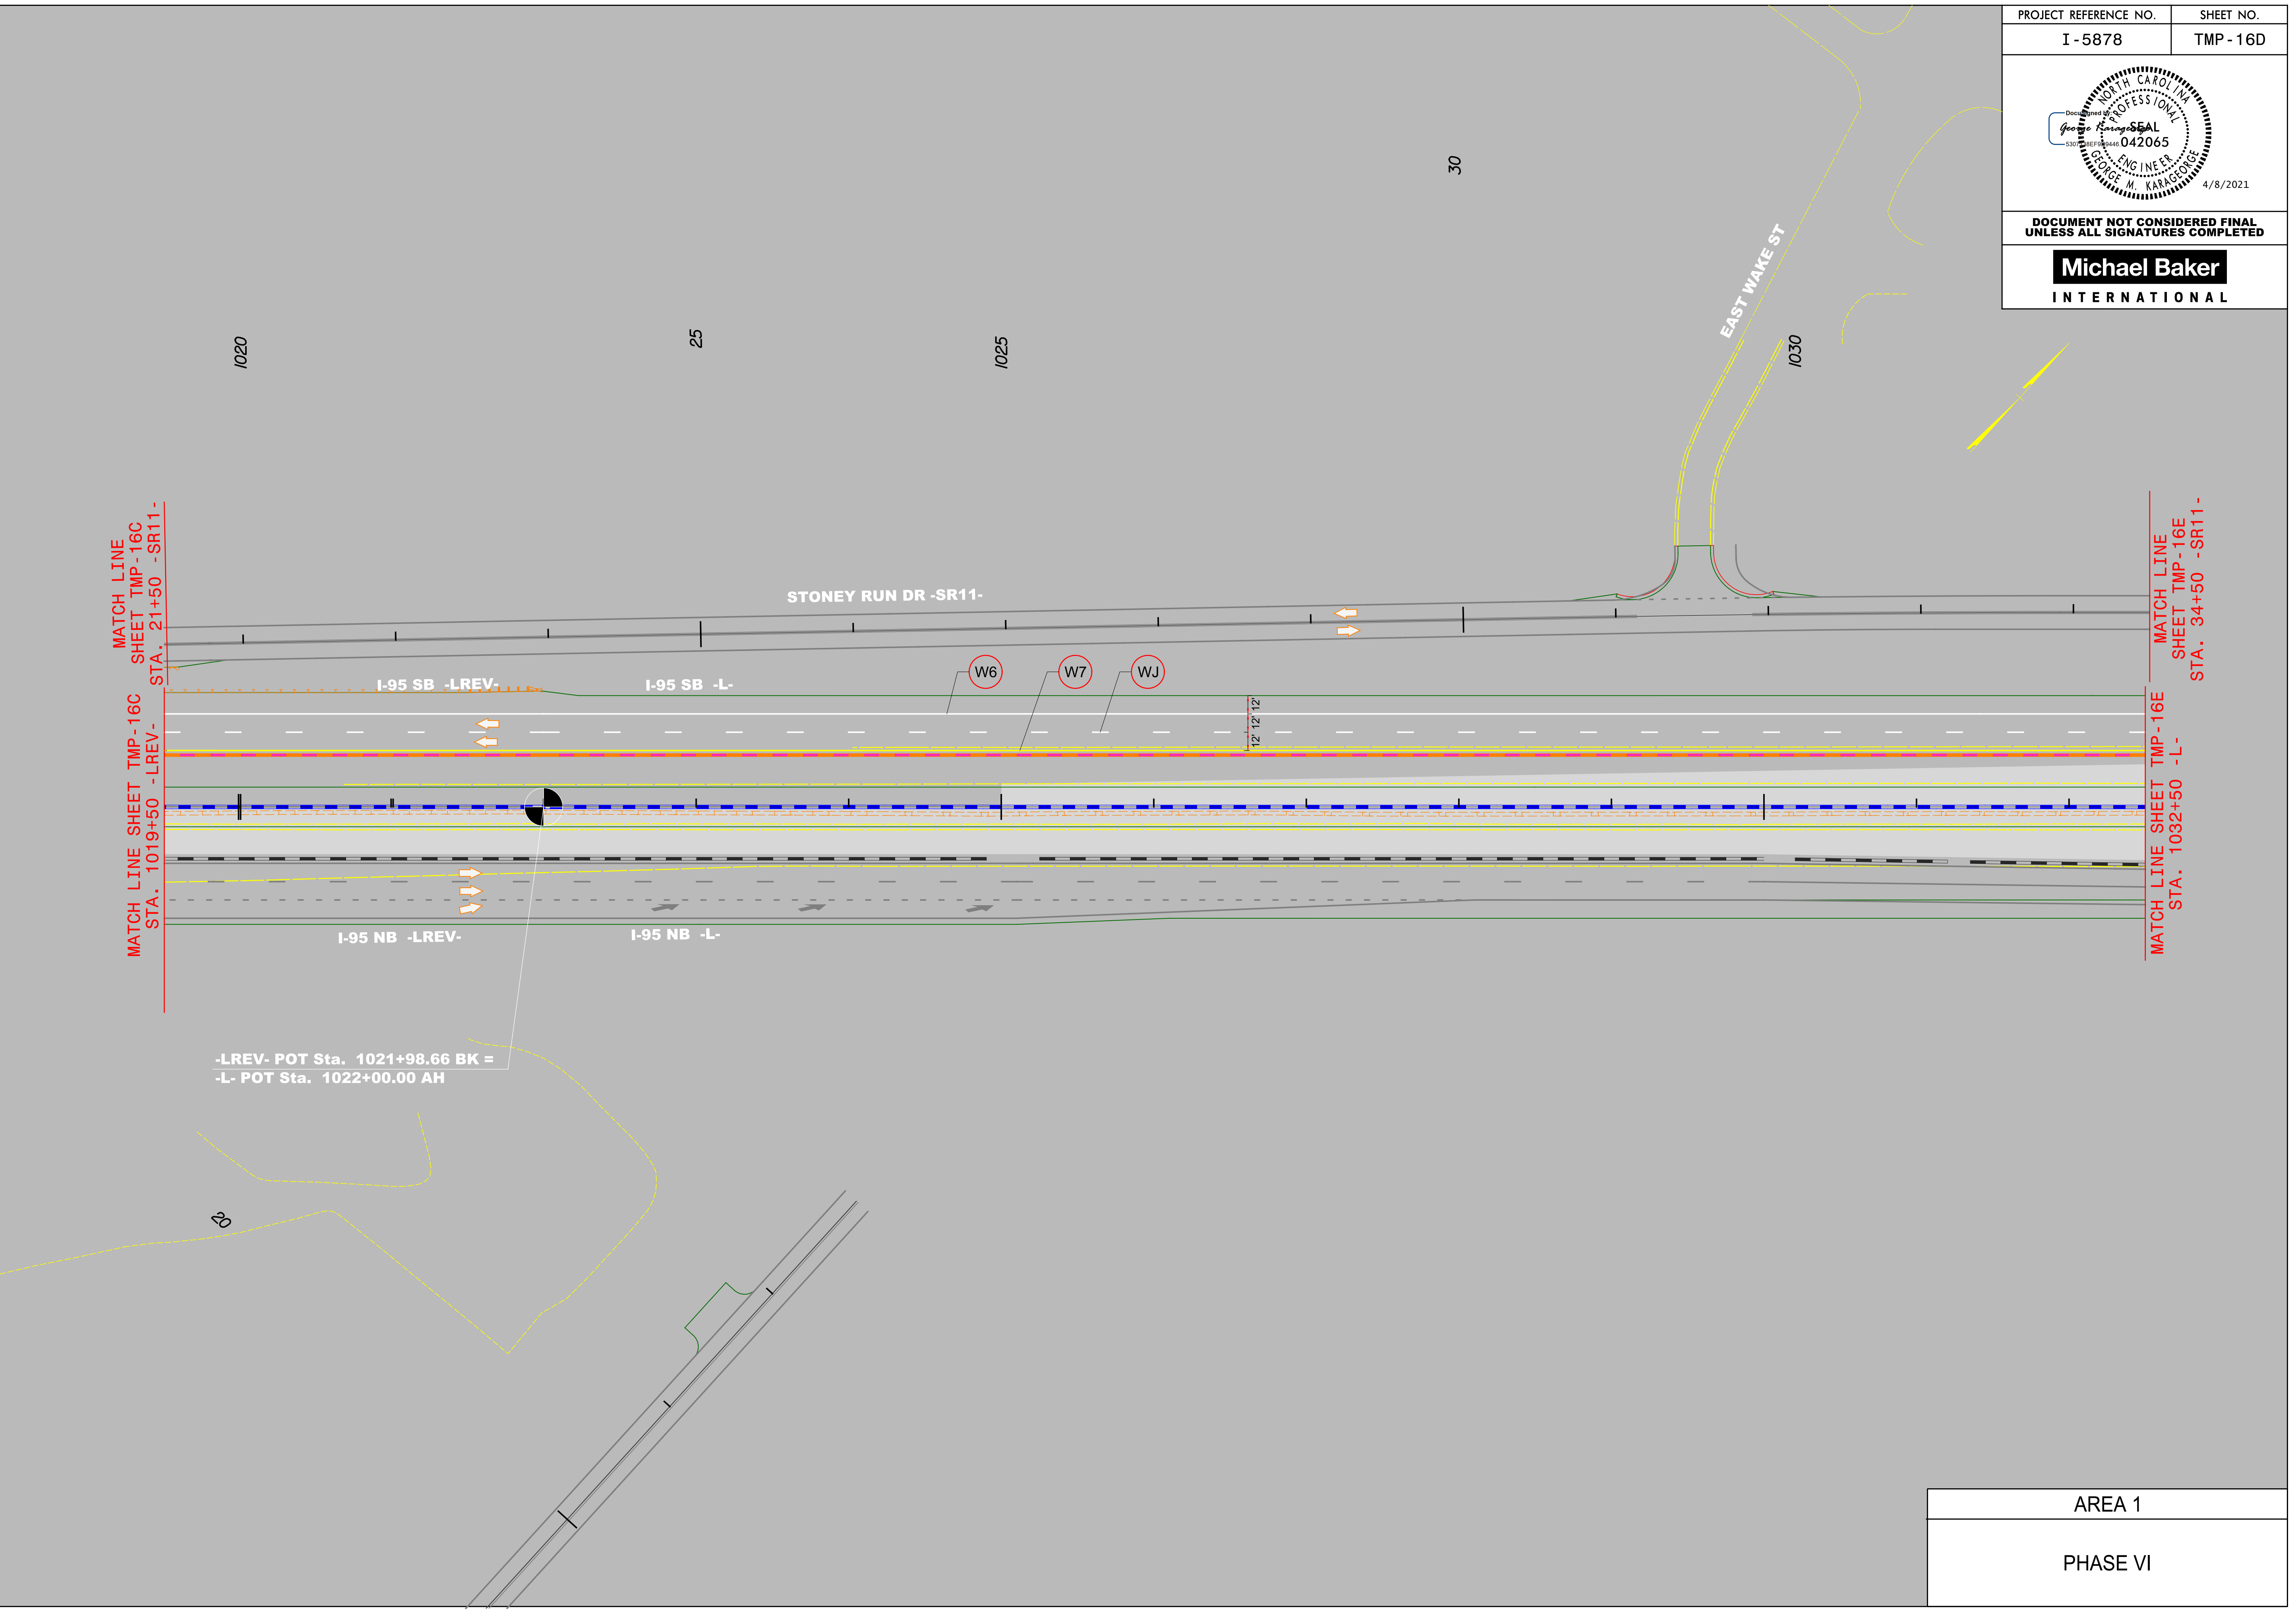

AREA 1
PHASE VI