


PROJECT REFERENCE NO.	SHEET NO.
I-5878	TMP-16E

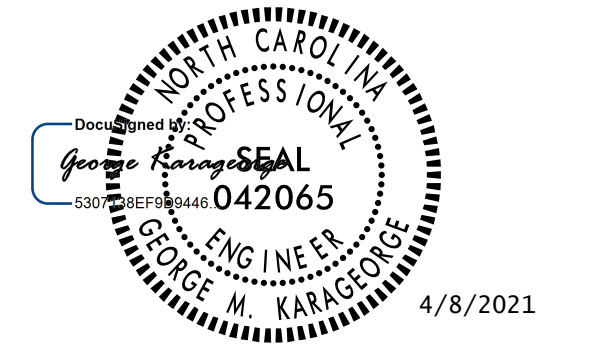

DOCUMENT NOT CONSIDERED FINAL
UNLESS ALL SIGNATURES COMPLETED

Michael Baker
INTERNATIONAL

MATCH LINE SHEET TMP-16D -L- STA. 1032+50
 MATCH LINE SHEET TMP-16D -L- STA. 34+50 -SR11-

STONEY RUN DR
-SR11-

I-95 SB -L-

I-95 NB -L-

460' SHIFT W=8'


1040+00±
2' OFFSET

1035+40±

W6

W7

WJ

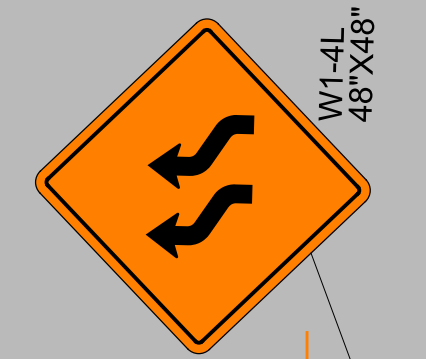

W1-4L
48"X48"

4/1/2021
 R:\Traf\Traf\Transportation Management\PLAN SHEETS\I-5878B TMP 16E AREA 01PHASE 06 STEP 01.dgn
 Caroline.Owings

AREA 1

PHASE VI