


PROJECT REFERENCE NO. I-5878	SHEET NO. TMP-A1D1
<p>Michael Baker INTERNATIONAL</p>	

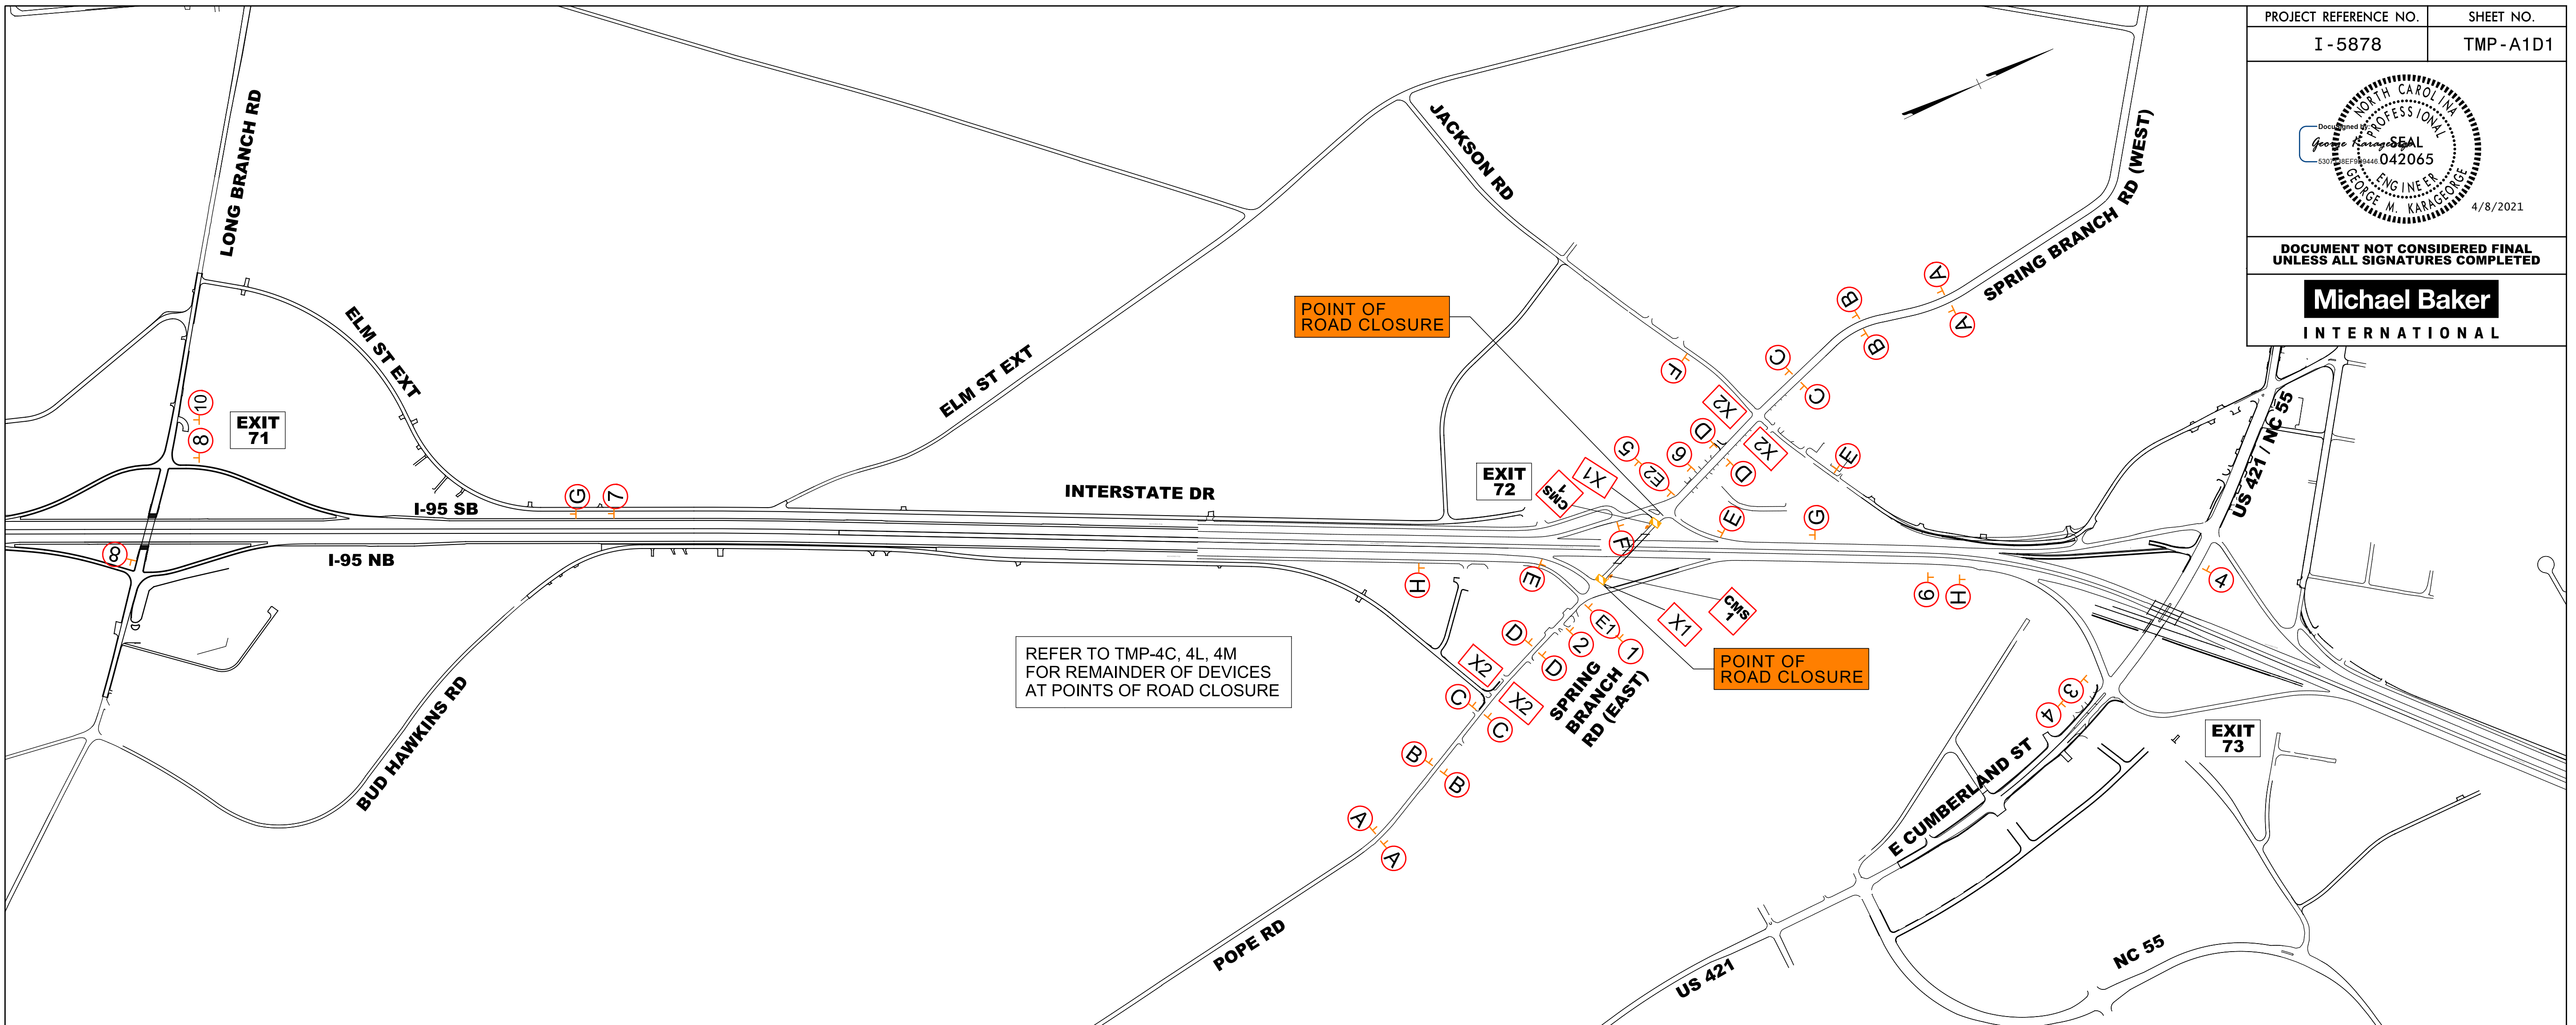

SIGN LEGEND

A W20-3 48" X 48"	B W20-2 48" X 48"	C W20-3 48" X 48"	D W20-3 48" X 48"	E W20-3 48" X 48" NEXT LEFT SP-4L 48" X 12"	F W20-3 48" X 48" NEXT RIGHT SP-4R 48" X 12"	G SP-01	H SP-02		
1 M4-5 24" X 12" M3-3 24" X 12" M1-1 24" X 24" M6-1 21" X 15"	2 SP-11 (TYP) M3-4 24" X 12" M4-8 24" X 12" M6-1 21" X 15"	3 M4-5 24" X 12" M3-3 24" X 12" M1-1 24" X 24" M6-1L 21" X 15"	4 M3-4 24" X 12" M4-8 24" X 12" M6-1L 21" X 15"	5 M4-5 24" X 12" M3-1 24" X 12" M1-1 24" X 24" M6-1 21" X 15"	6 M3-2 24" X 12" M4-8 24" X 12" M6-1 21" X 15"	7 M4-5 36" X 18" M3-1 36" X 18" M1-1 36" X 36" M6-2 30" X 21"	8 M3-2 24" X 12" M4-8 24" X 12" M6-1L 21" X 15"	9 M4-5 36" X 18" M3-3 36" X 18" M1-1 36" X 36" M6-2 30" X 21"	10 M4-5 36" X 18" M3-1 36" X 18" M1-1 36" X 36" M6-1L 21" X 15"
E1 COVER SIGN	E2 COVER SIGN	X1 M4-10R (48" x 18")	X2 TYPE III BARRICADE	CMS 1					

← TYPE III BARRICADES WITH SUFFICIENT LENGTH TO CLOSE ENTIRE TRAVELWAY →

AREA 1
SPRING BRANCH ROAD CLOSURE FOR BRIDGE REPLACEMENT DETOUR

4/1/2021 R:\Traf\Traf\Transportation Management\PLAN SHEETS\I-5986B TMP_A1D1AREA_01PHASE_01.dgn Caroline.Owings