


PROJECT REFERENCE NO. I - 5878	SHEET NO. TMP - A1D3
<p>DOCUMENT NOT CONSIDERED FINAL UNLESS ALL SIGNATURES COMPLETED</p>	
<p>Michael Baker INTERNATIONAL</p>	

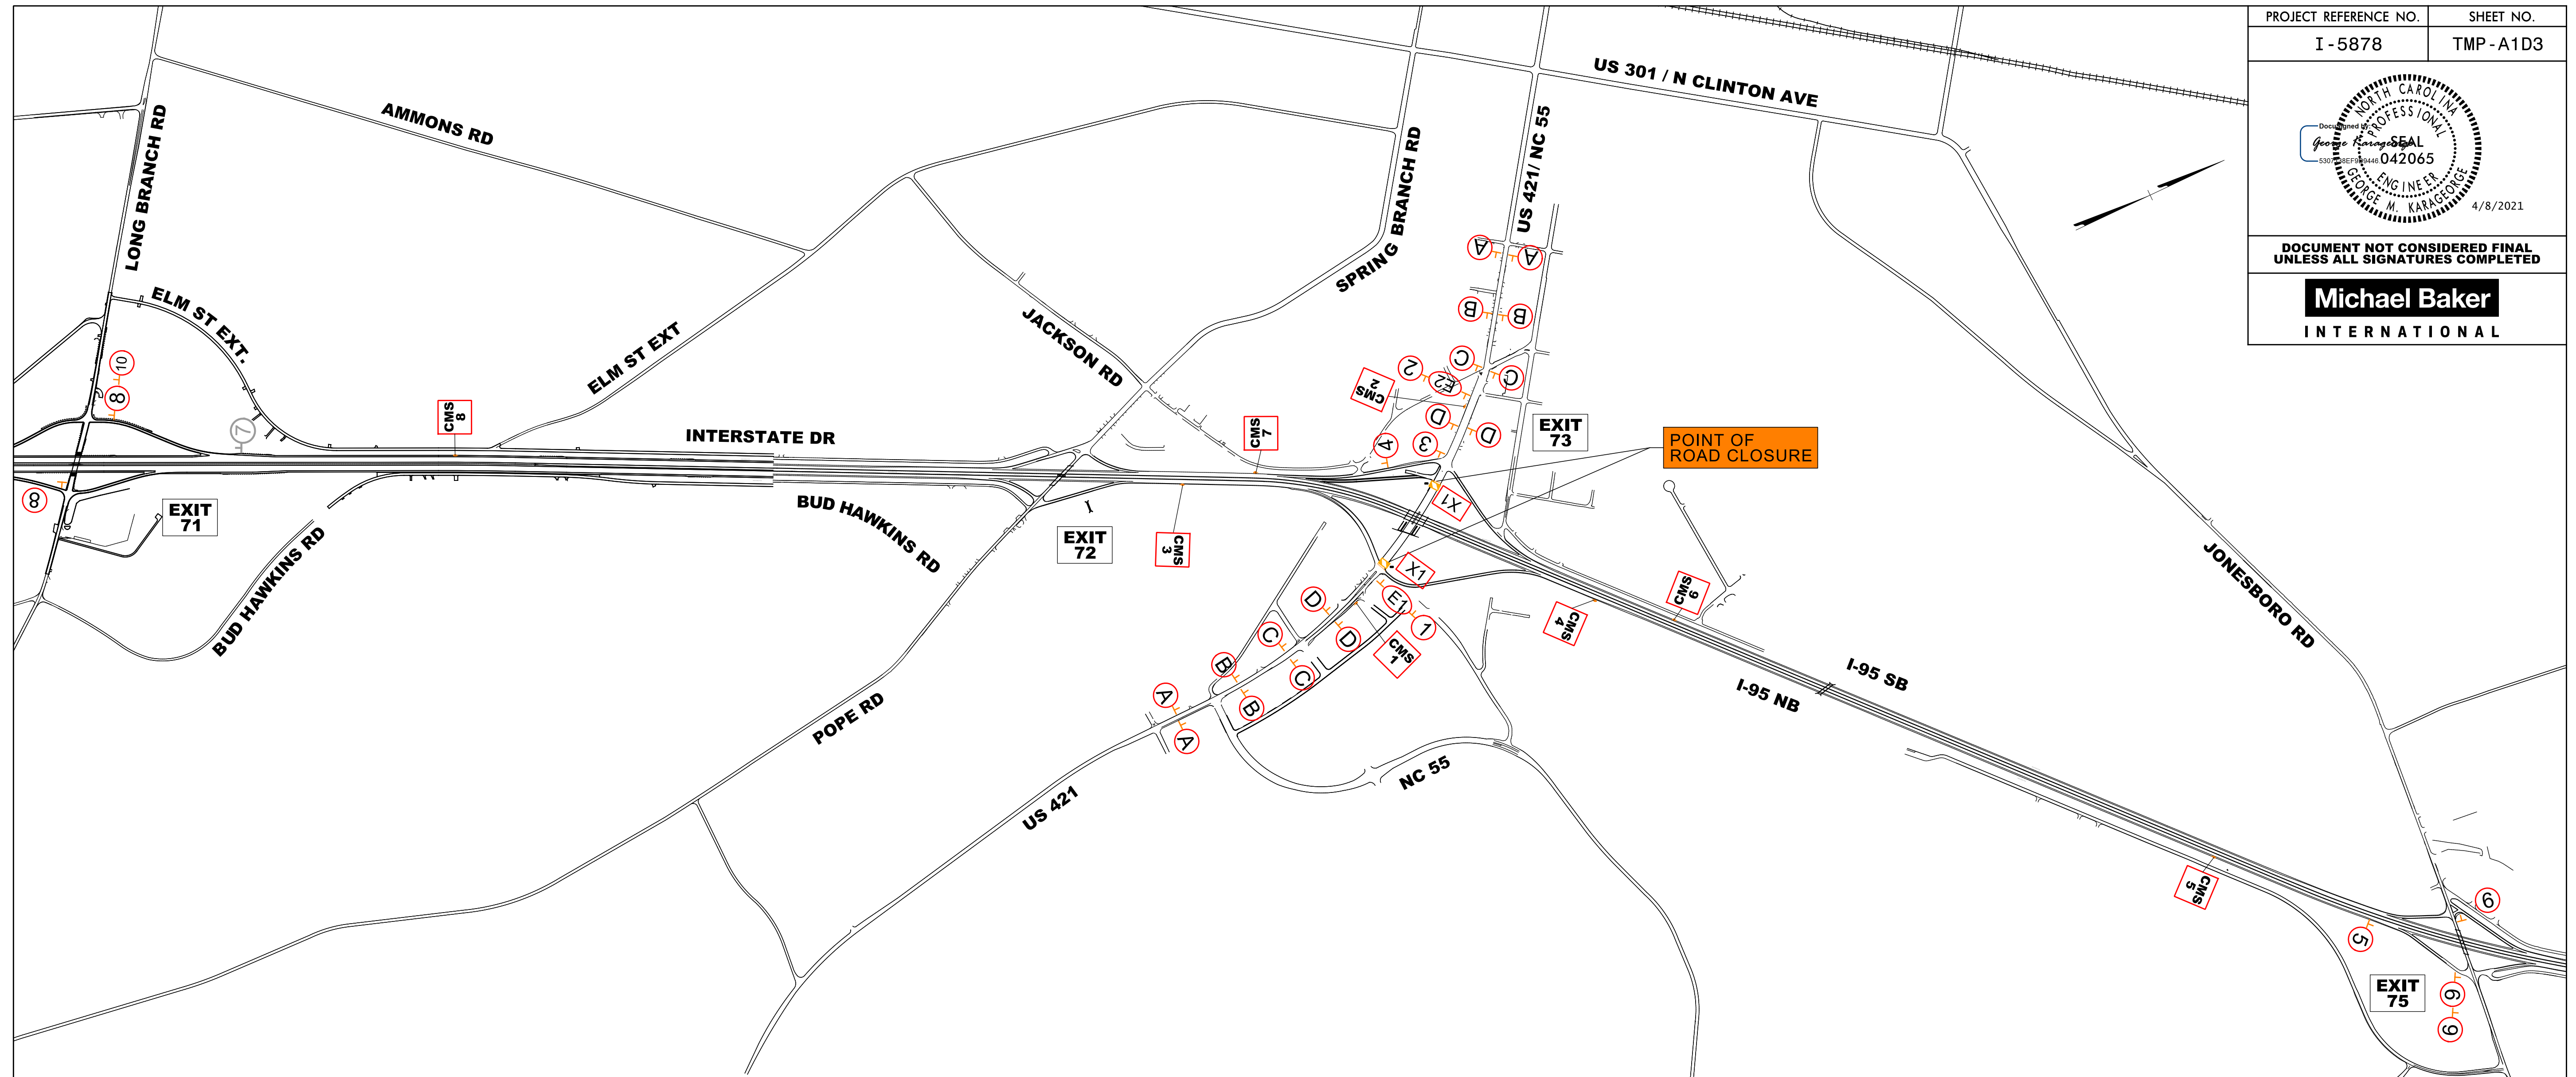

SIGN LEGEND

<p>A ROAD CLOSED AHEAD W20-3 48" X 48"</p>	<p>B DETOUR AHEAD W20-2 48" X 48"</p>	<p>C ROAD CLOSED 1000 FT W20-3 48" X 48"</p>	<p>D ROAD CLOSED 500 FT W20-3 48" X 48"</p>	<p>E1 COVER SIGN SOUTH/NORTH 95/95</p>	<p>E2 COVER SIGN NORTH/SOUTH 95/95</p>			
<p>1 TO M4-5 24"x12" SOUTH M3-3 24"x12" INTERSTATE 95 M1-1 24"x24" M6-1 21"x15"</p>	<p>2 TO M4-5 24"x12" NORTH M3-1 24"x12" INTERSTATE 95 M1-1 24"x24" M5-1R 21"x15"</p>	<p>3 TO M4-5 24"x12" NORTH M3-1 24"x12" INTERSTATE 95 M1-1 24"x24" M6-1 21"x15"</p>	<p>4 TO M4-5 24"x12" NORTH M3-1 24"x12" INTERSTATE 95 M1-1 24"x24" M6-3 21"x15"</p>	<p>5 TO M4-5 36"x18" SOUTH M3-3 36"x18" INTERSTATE 95 M1-1 36"x36" M6-2 30"x21"</p>	<p>6 M4-8 24"x12" M3-1 24"x12" M1-4 24"x30" M6-1L 21"x15"</p> <p>6 SPRING BRANCH RD EAST M3-2 24"x12" M4-8 24"x12" DETOUR M6-1 21"x15"</p>	<p>8 M4-8 24"x12" M3-3 24"x12" M1-4 24"x30" M6-1L 21"x15"</p> <p>8 M4-8 24"x12" M3-2 24"x12" M1-5 24"x24" M6-1L 21"x15"</p>	<p>9 TO M4-5 24"x12" SOUTH M3-3 36"x18" INTERSTATE 95 M1-1 24"x24" M6-1L 21"x15"</p>	<p>10 TO M4-5 24"x12" NORTH M3-1 24"x12" INTERSTATE 95 M1-1 24"x24" M6-1L 21"x15"</p>

CMS MESSAGES PRIOR TO ROAD CLOSURE		CMS MESSAGES DURING ROAD CLOSURE	
<p>CMS 1 CHANGEABLE MESSAGE SIGN US 421 CLOSING TO 11 PM MM/DD 5 AM</p>	<p>CMS 2 CHANGEABLE MESSAGE SIGN US 421 CLOSING TO 11 PM MM/DD 5 AM</p>	<p>CMS 3 CHANGEABLE MESSAGE SIGN TO US 421 N NC 55 W USE EXIT 75</p>	<p>CMS 4 CHANGEABLE MESSAGE SIGN TO US 421 N NC 55 W USE EXIT 75</p>
<p>CMS 5 CHANGEABLE MESSAGE SIGN TO US 421 N NC 55 W USE THIS EXIT</p>	<p>CMS 6 CHANGEABLE MESSAGE SIGN TO US 421 S NC 55 E USE EXIT 71</p>	<p>CMS 7 CHANGEABLE MESSAGE SIGN TO US 421 S NC 55 E USE EXIT 71</p>	<p>CMS 8 CHANGEABLE MESSAGE SIGN TO US 421 S NC 55 E USE THIS EXIT</p>

X1 ROAD CLOSED

TYPE III BARRICADES WITH SUFFICIENT LENGTH TO CLOSE ENTIRE TRAVELWAY

AREA 1
US 421 ROAD CLOSURE
FOR I-95 BRIDGE GIRDER WORK
DETOUR

4/1/2021 R:\Traf\Traf\Transportation Management\PLAN SHEETS\I-5986B TMP A1D3 AREA 01PHASE 01.dgn
 Caroline.Owings

ALL PREVIOUS (GREY) SIGNS
ERECTED FOR TMP-A1D1