

PROJECT REFERENCE NO. I - 5878	SHEET NO. TMP - A1D5
<p><b>DOCUMENT NOT CONSIDERED FINAL UNLESS ALL SIGNATURES COMPLETED</b></p>	
<p><b>Michael Baker INTERNATIONAL</b></p>	

### SIGN LEGEND

<p><b>E1</b></p> <p>COVER WITH NEW DIRECTION ARROW</p>	<p><b>E2</b></p> <p>COVER WITH NEW DIRECTION ARROW</p>		
<p><b>1</b></p>	<p><b>2</b></p>	<p><b>3</b></p>	<p><b>4</b></p>
<p><b>5</b></p>			

**X1**

← TYPE III BARRICADES WITH SUFFICIENT LENGTH TO CLOSE ENTIRE TRAVELWAY →

**R11-2 (48"X30")**  
ROAD CLOSED  
DETOUR

**M4-10R (48" x 18")**


CMS MESSAGES  
PRIOR TO ROAD CLOSURE

**CMS 1**

CHANGEABLE MESSAGE SIGN
RAMP CLOSING
STARTS MM/DD

**AREA 1**

RAMP D CLOSURE  
TO CONSTRUCT RAMP TIE-IN  
DETOUR

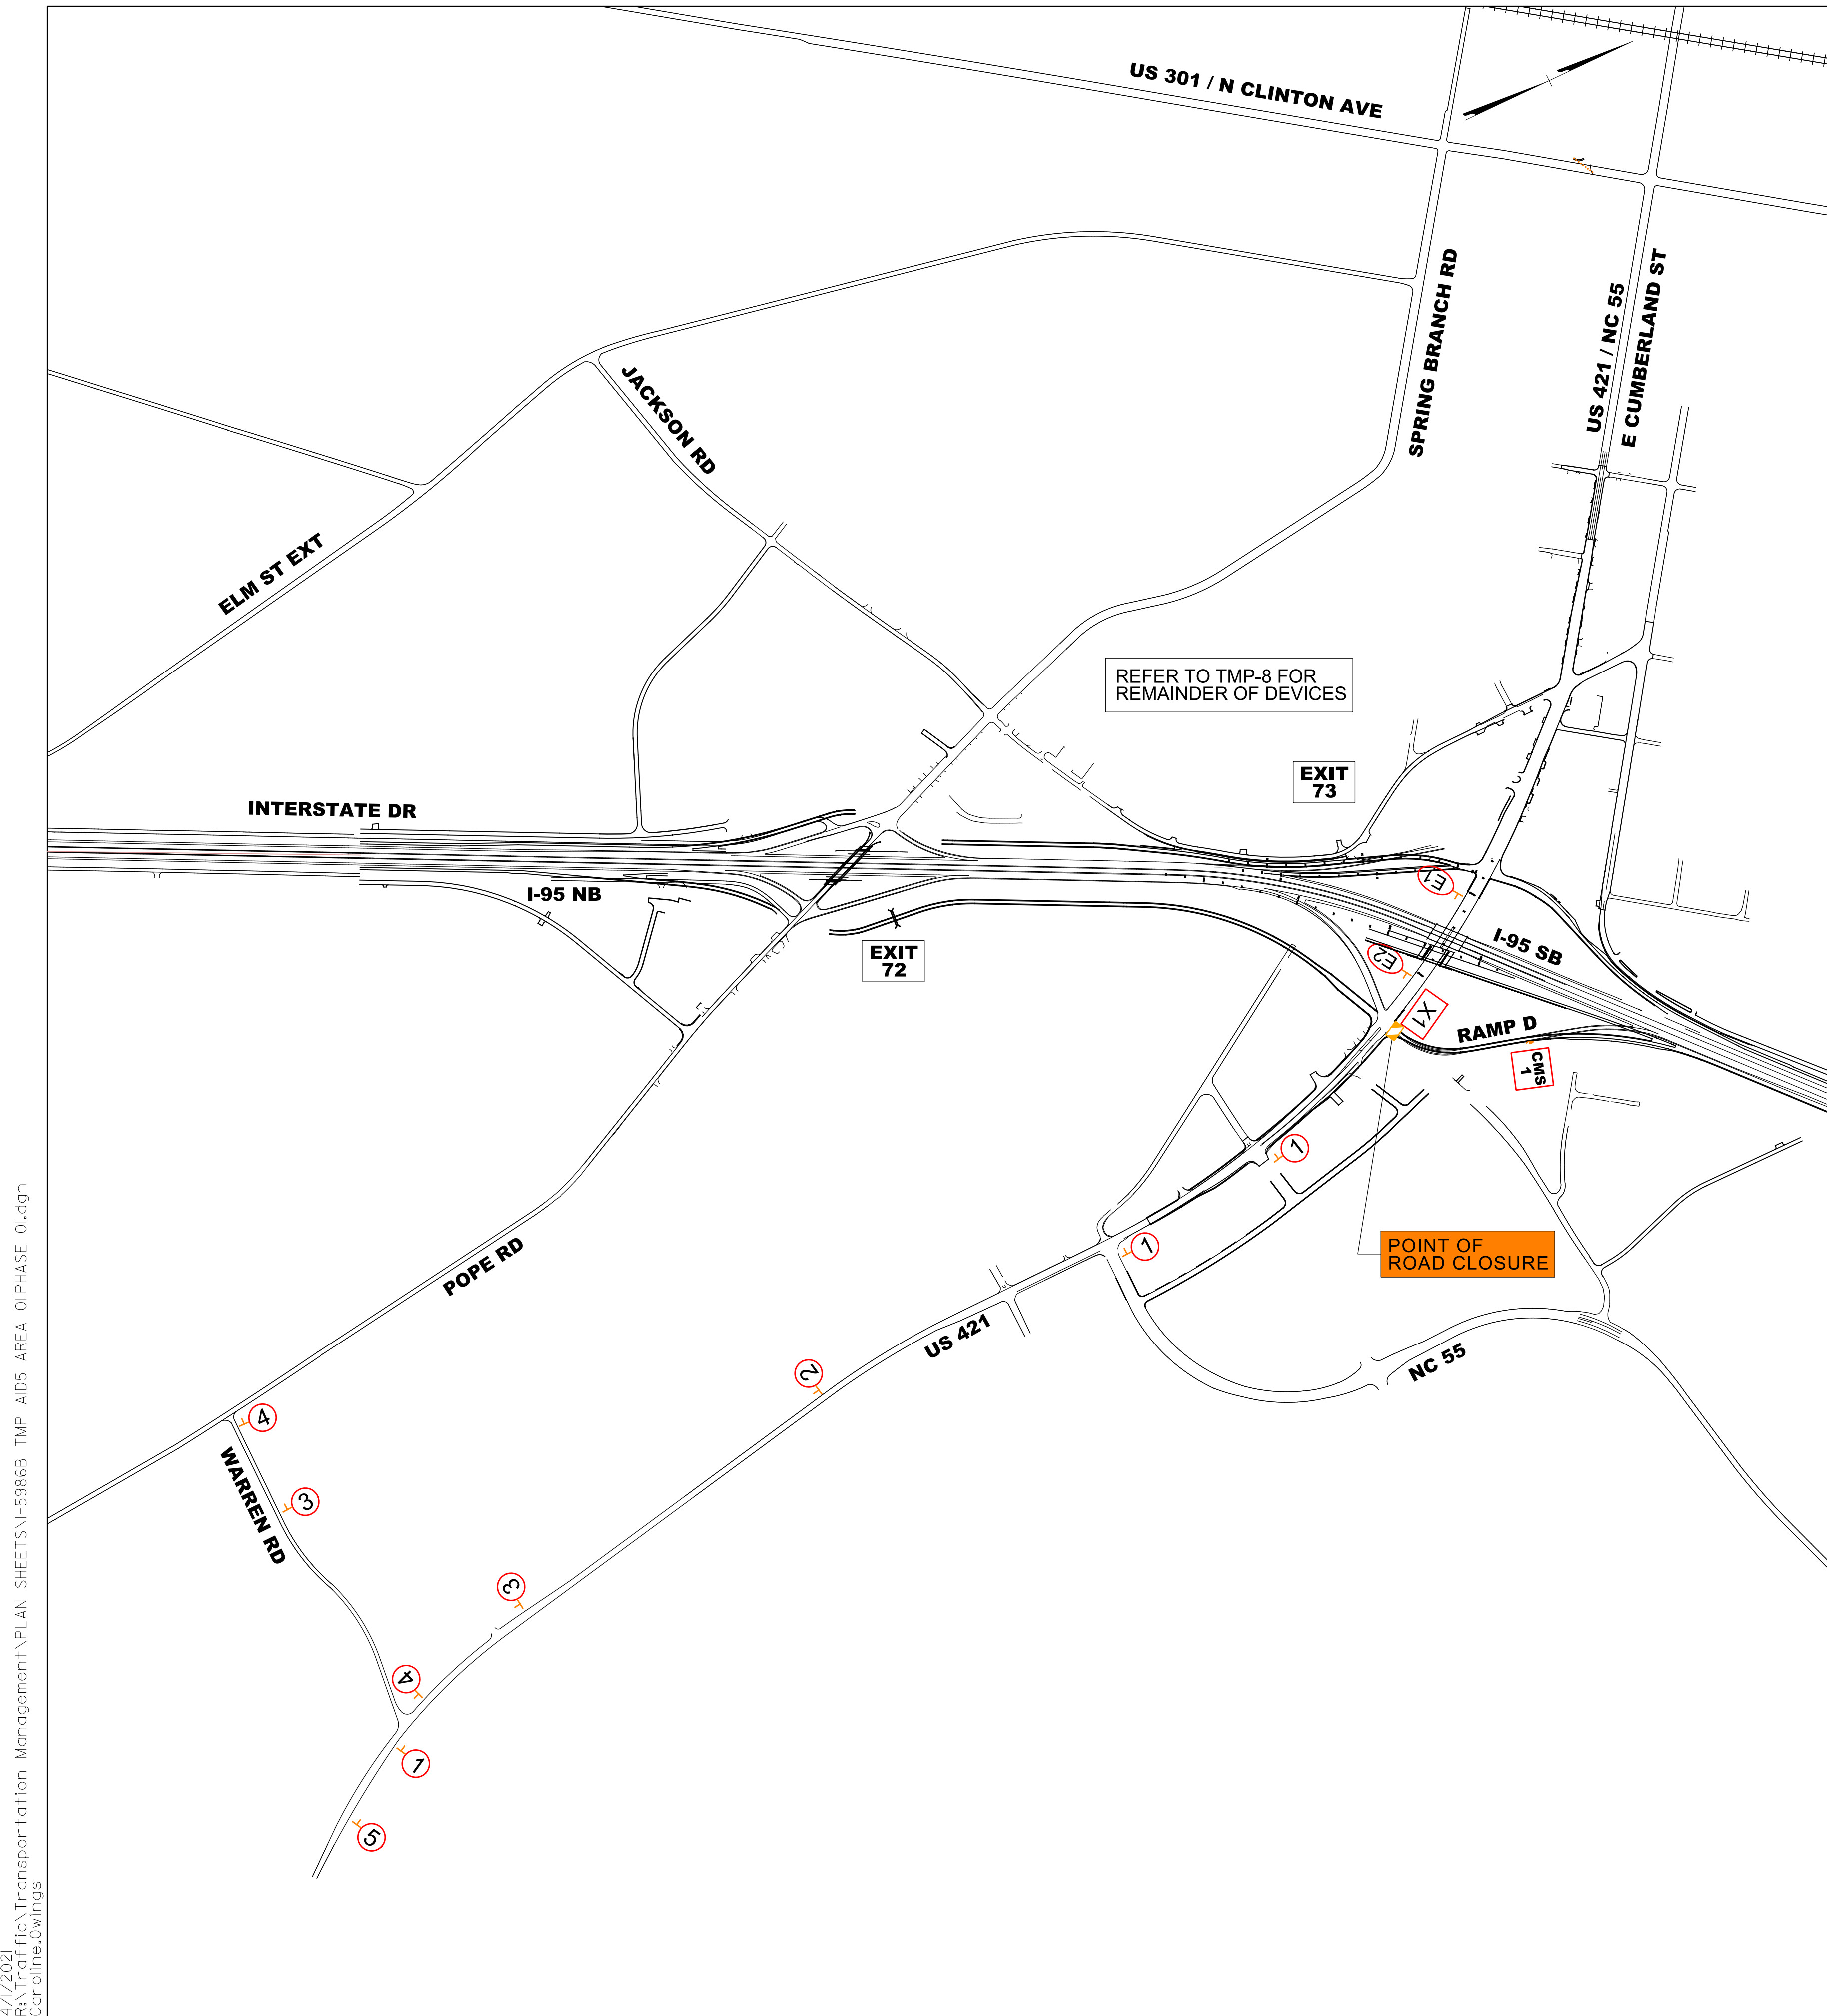

4/1/2021  
 R:\Traf\Traffic\Transportation Management\PLAN SHEETS\I-5986B TMP AID5 AREA 0\PHASE 01.dgn  
 Caroline.Owings

REFER TO TMP-8 FOR  
REMAINDER OF DEVICES

POINT OF  
ROAD CLOSURE