


DOCUMENT NOT CONSIDERED FINAL UNLESS ALL SIGNATURES COMPLETED

**Michael Baker**  
INTERNATIONAL

PHASE IV STEP 2  
DETOUR FOR  
I-95 SB BRIDGE OVER 421 TIE-IN

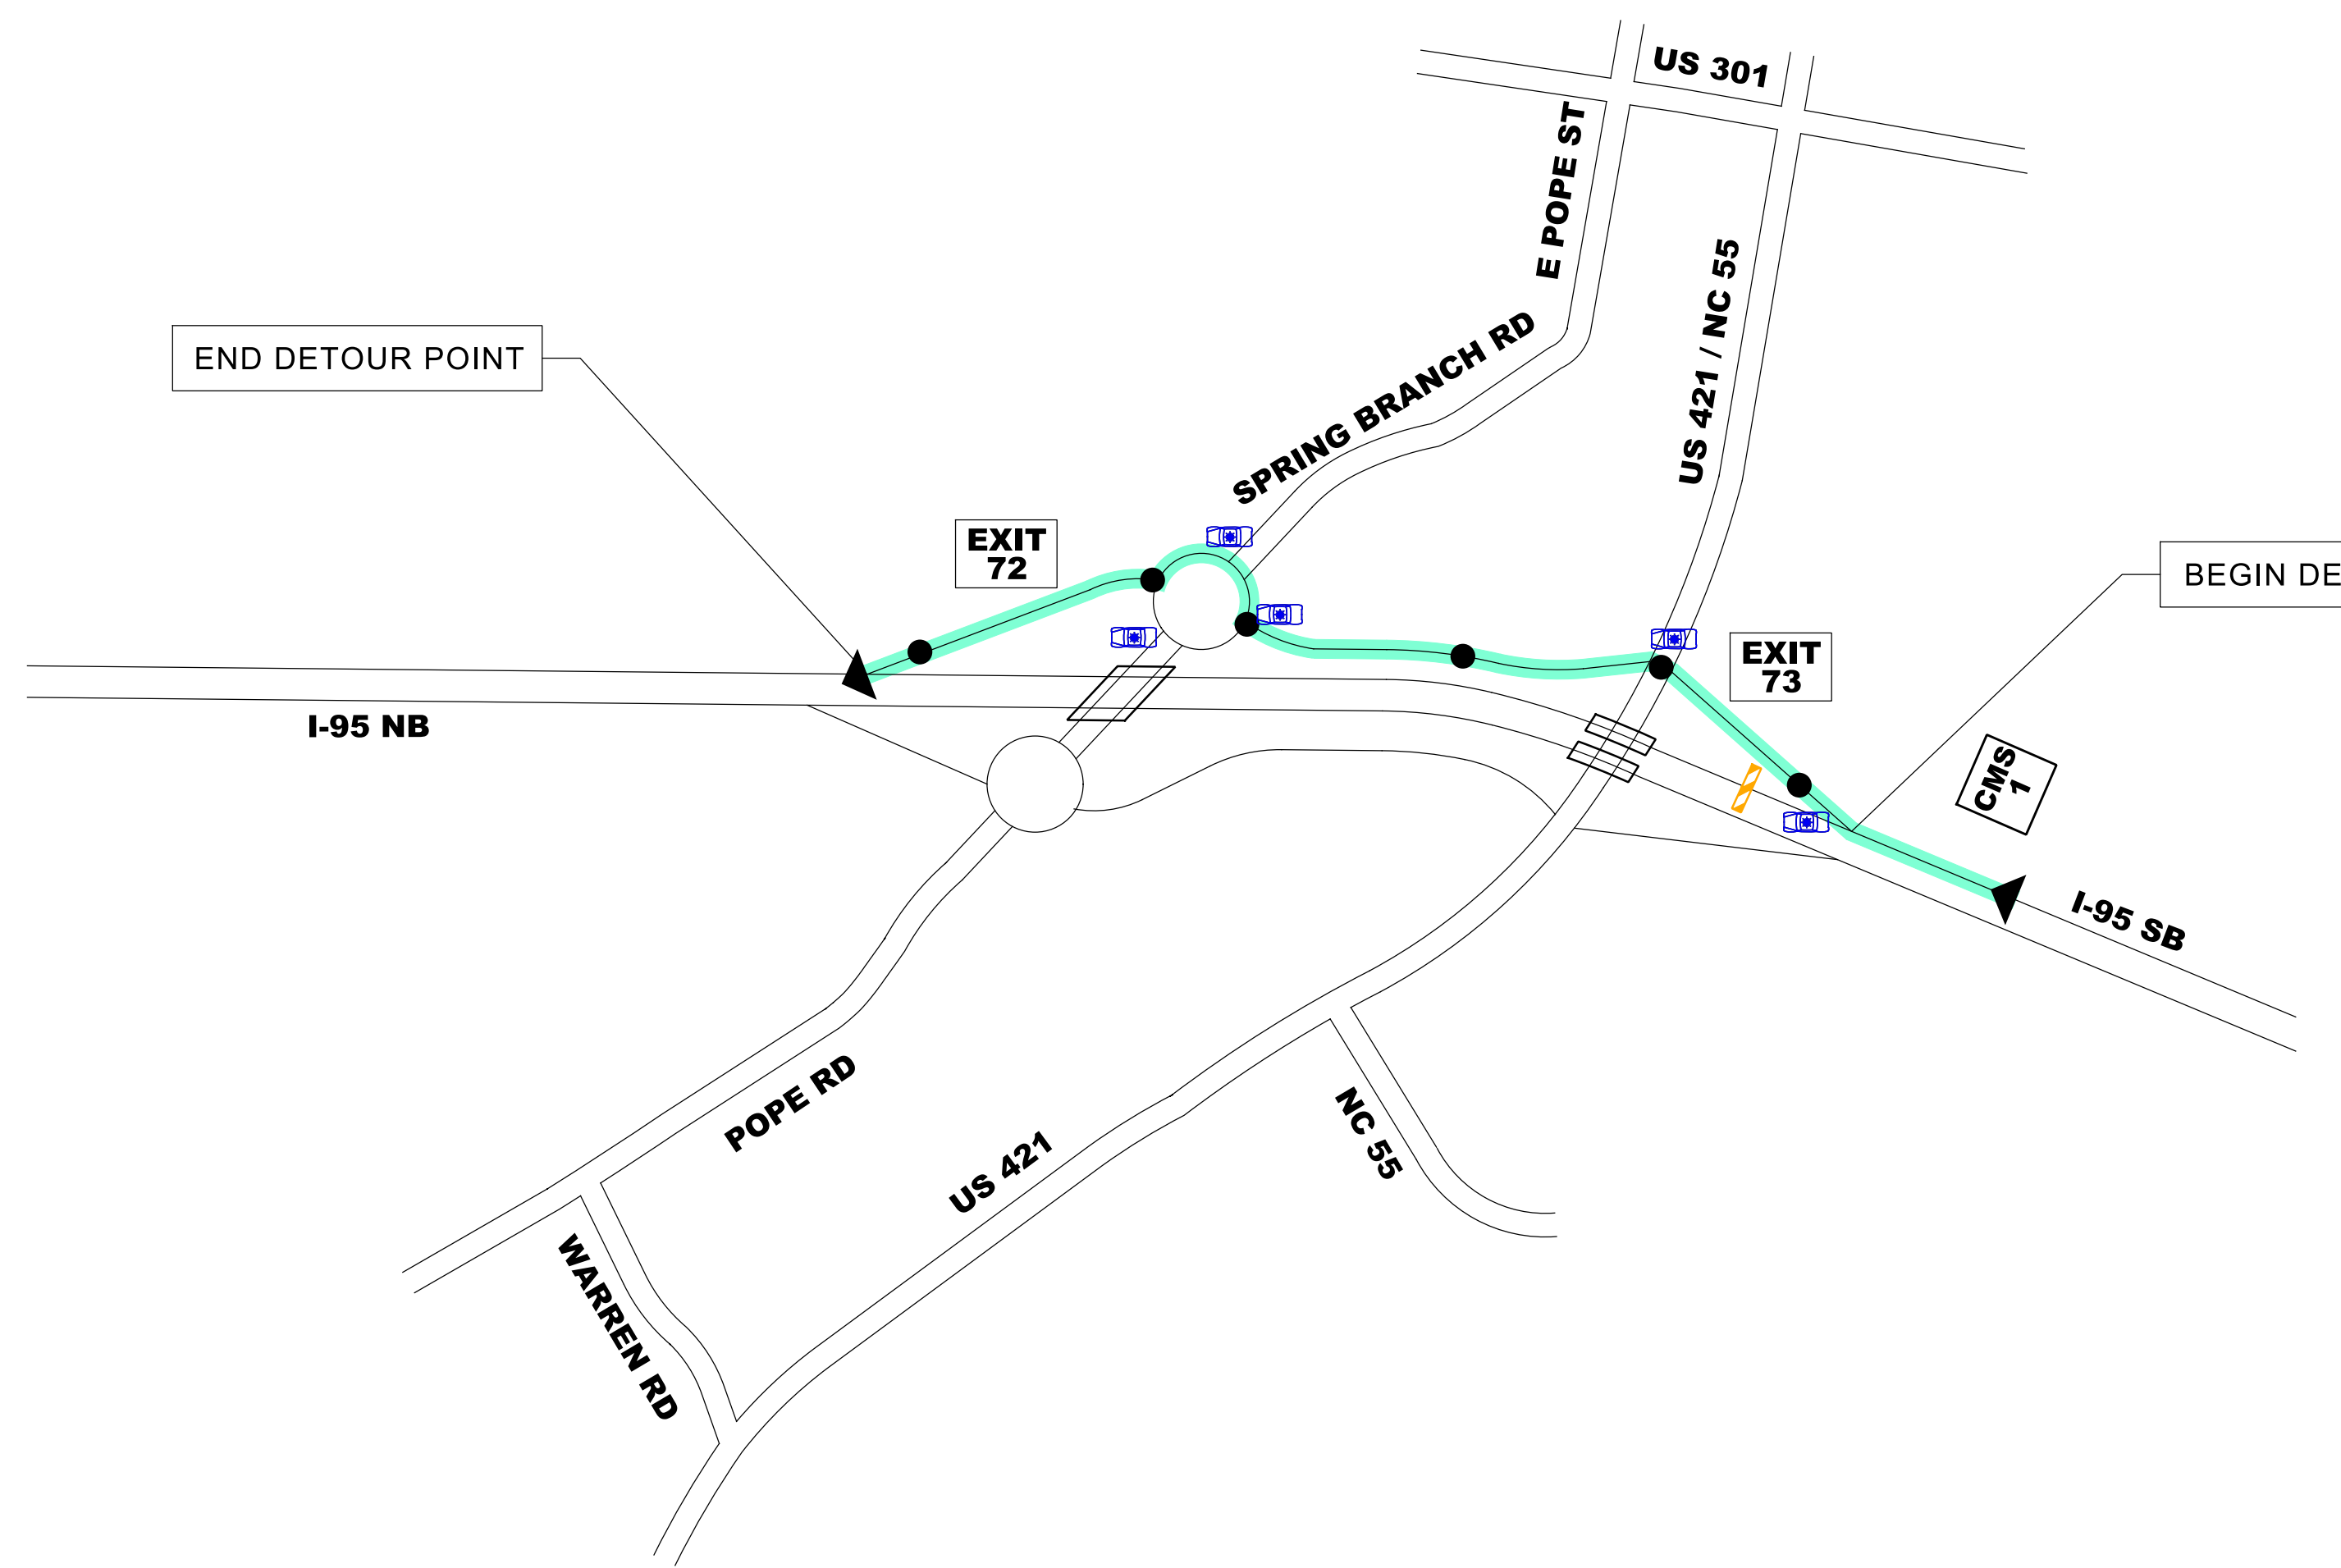

APPLY I-95 SB "ROAD CLOSURE TYPICAL" TMP-2B

CMS MESSAGES  
PRIOR TO ROAD CLOSURE

<b>CMS 1</b>	CHANGEABLE MESSAGE SIGN	
	I-95 SB CLOSING MM/DD	11 PM TO 5 AM

(CMS 2 OMITTED)

AREA 1
I-95 SB ROAD CLOSURE TO CONSTRUCT I-95 SB APPROACH TO PROPOSED US 421 BRIDGE DETOUR OVERVIEW