



PROJECT REFERENCE NO.	SHEET NO.
I - 5883 / I - 5986B	TMP - 17

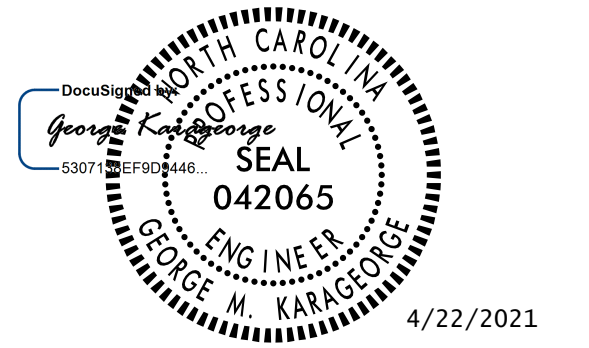

DOCUMENT NOT CONSIDERED FINAL
UNLESS ALL SIGNATURES COMPLETED

Michael Baker
INTERNATIONAL

4/22/2021
R:\Traffic\Transportation Management\PLAN SHEETS\I-5986B TMP 17 AREA 02 PHASE 01STEP 01.dgn
Caroline.Owings

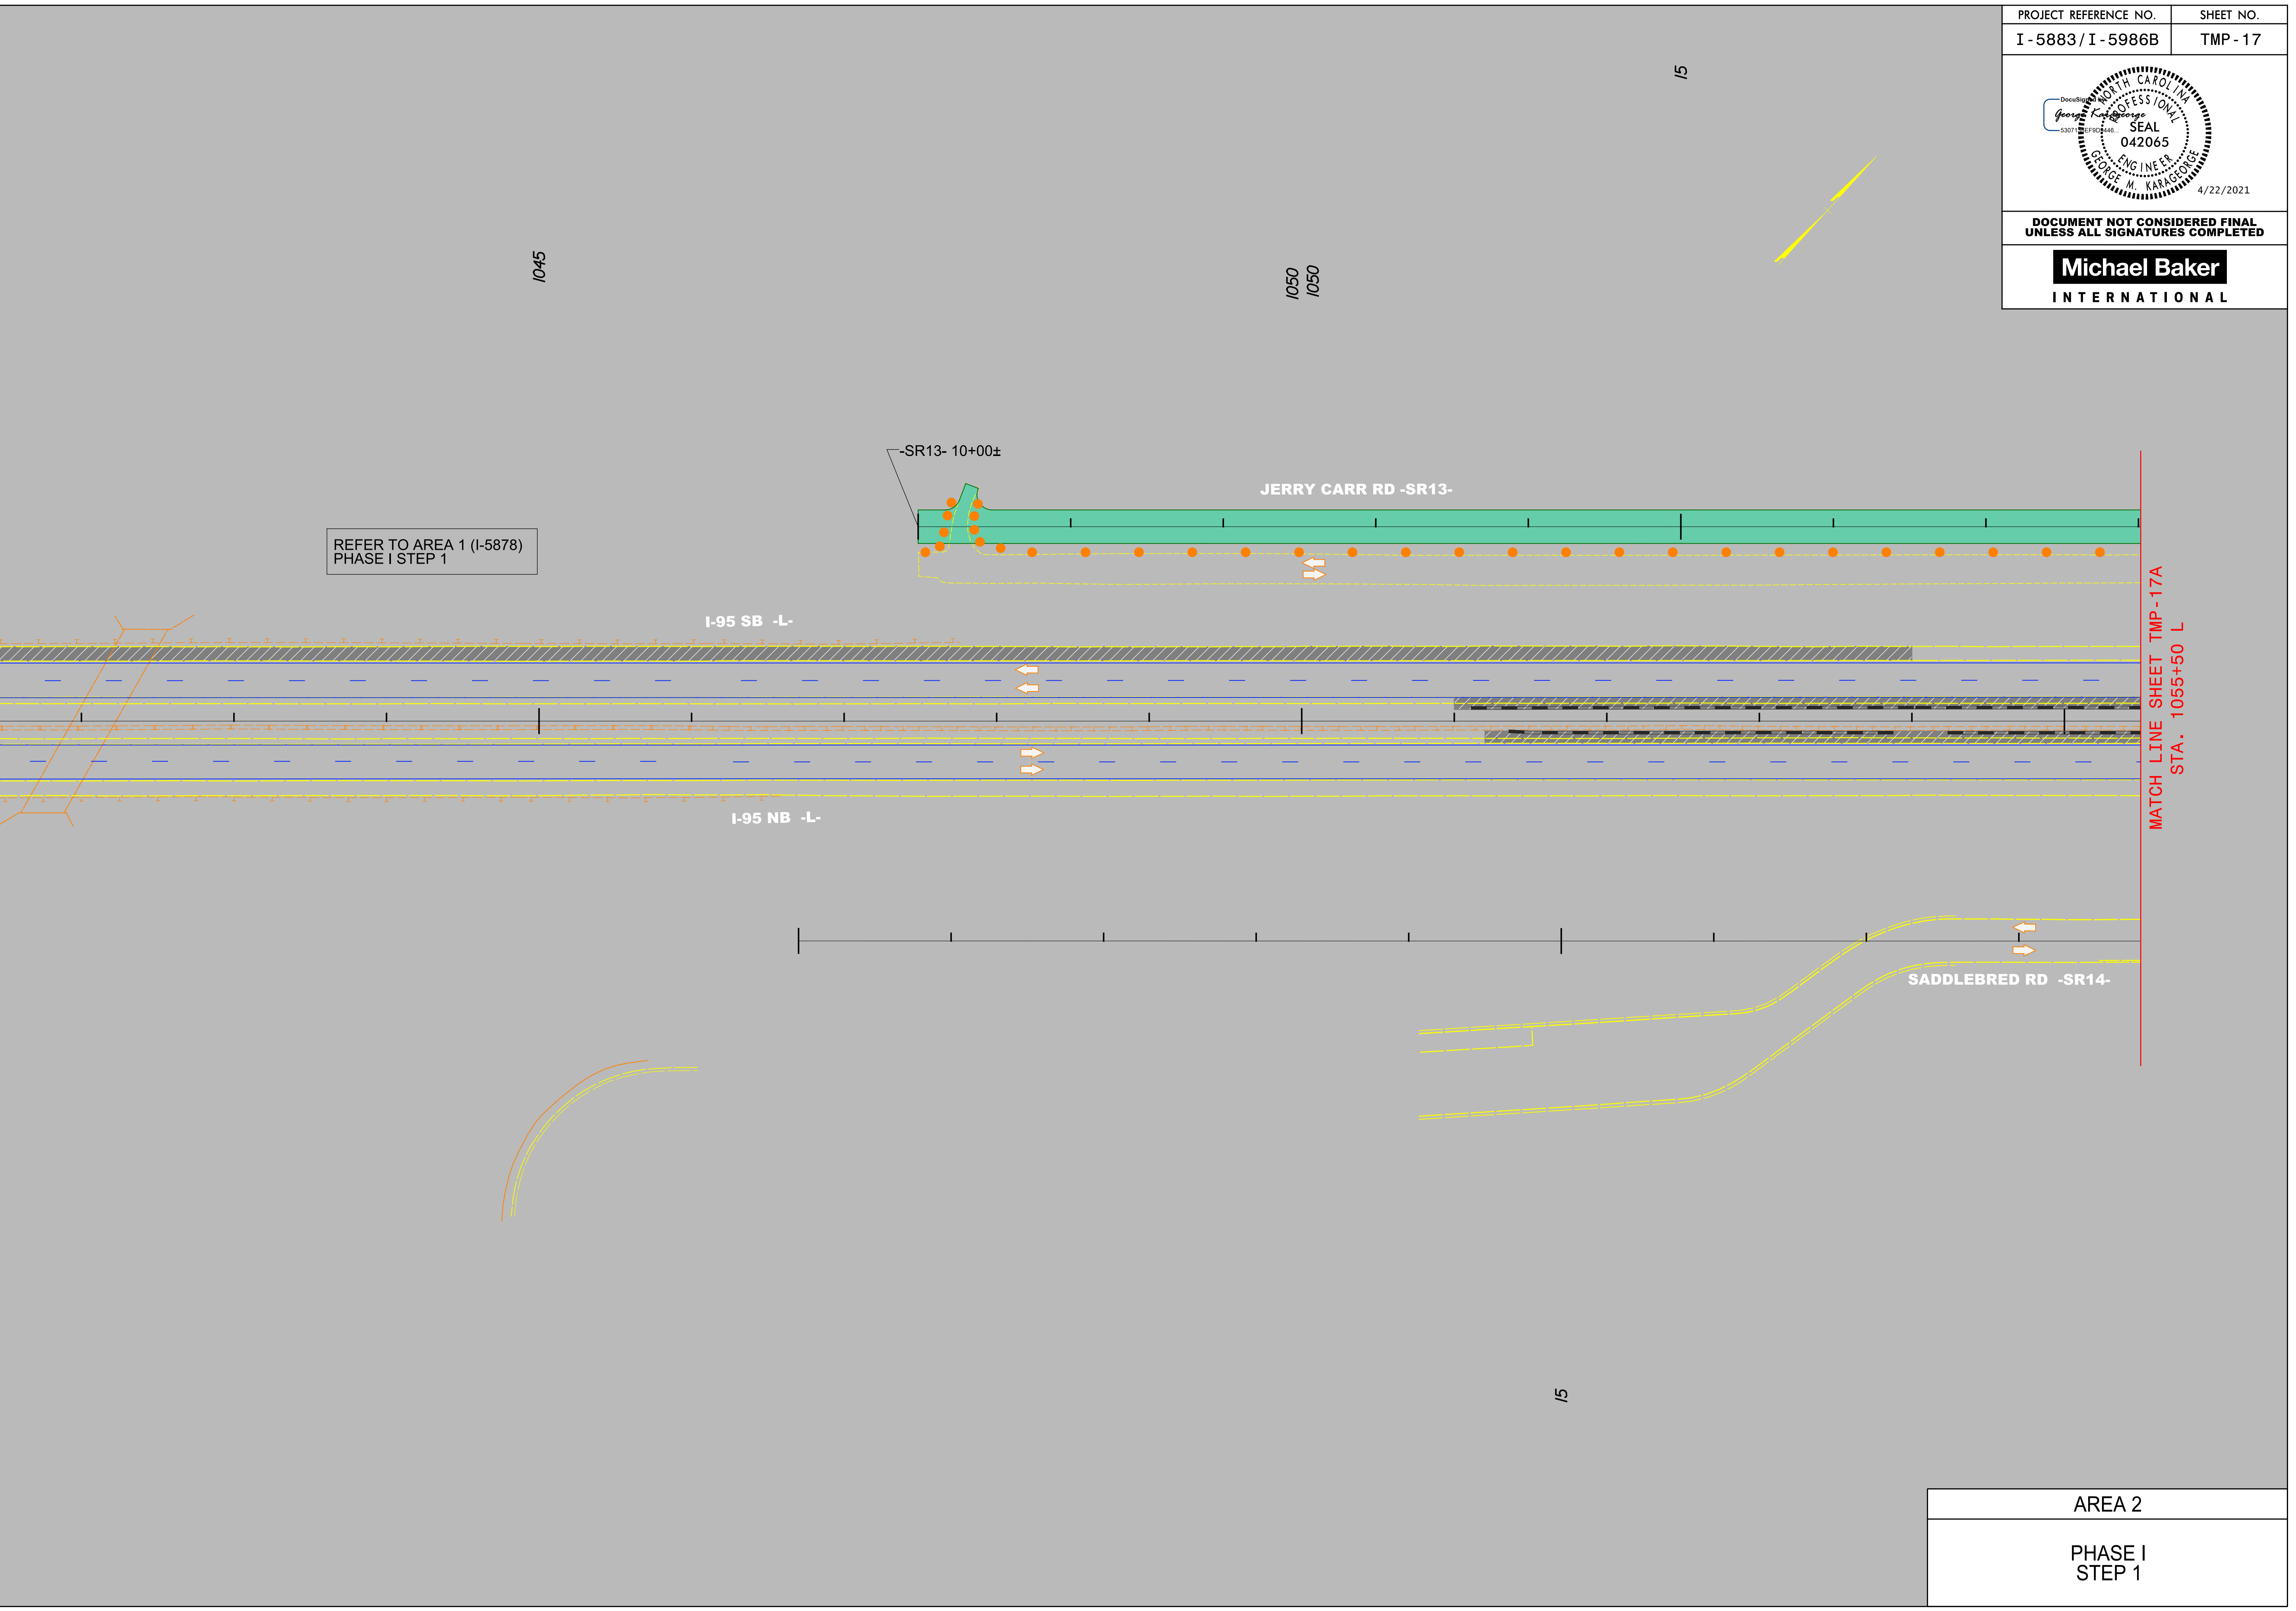

REFER TO AREA 1 (I-5878)
PHASE I STEP 1

MATCH LINE SHEET TMP-17A
STA. 1055+50 L

AREA 2
PHASE I STEP 1