
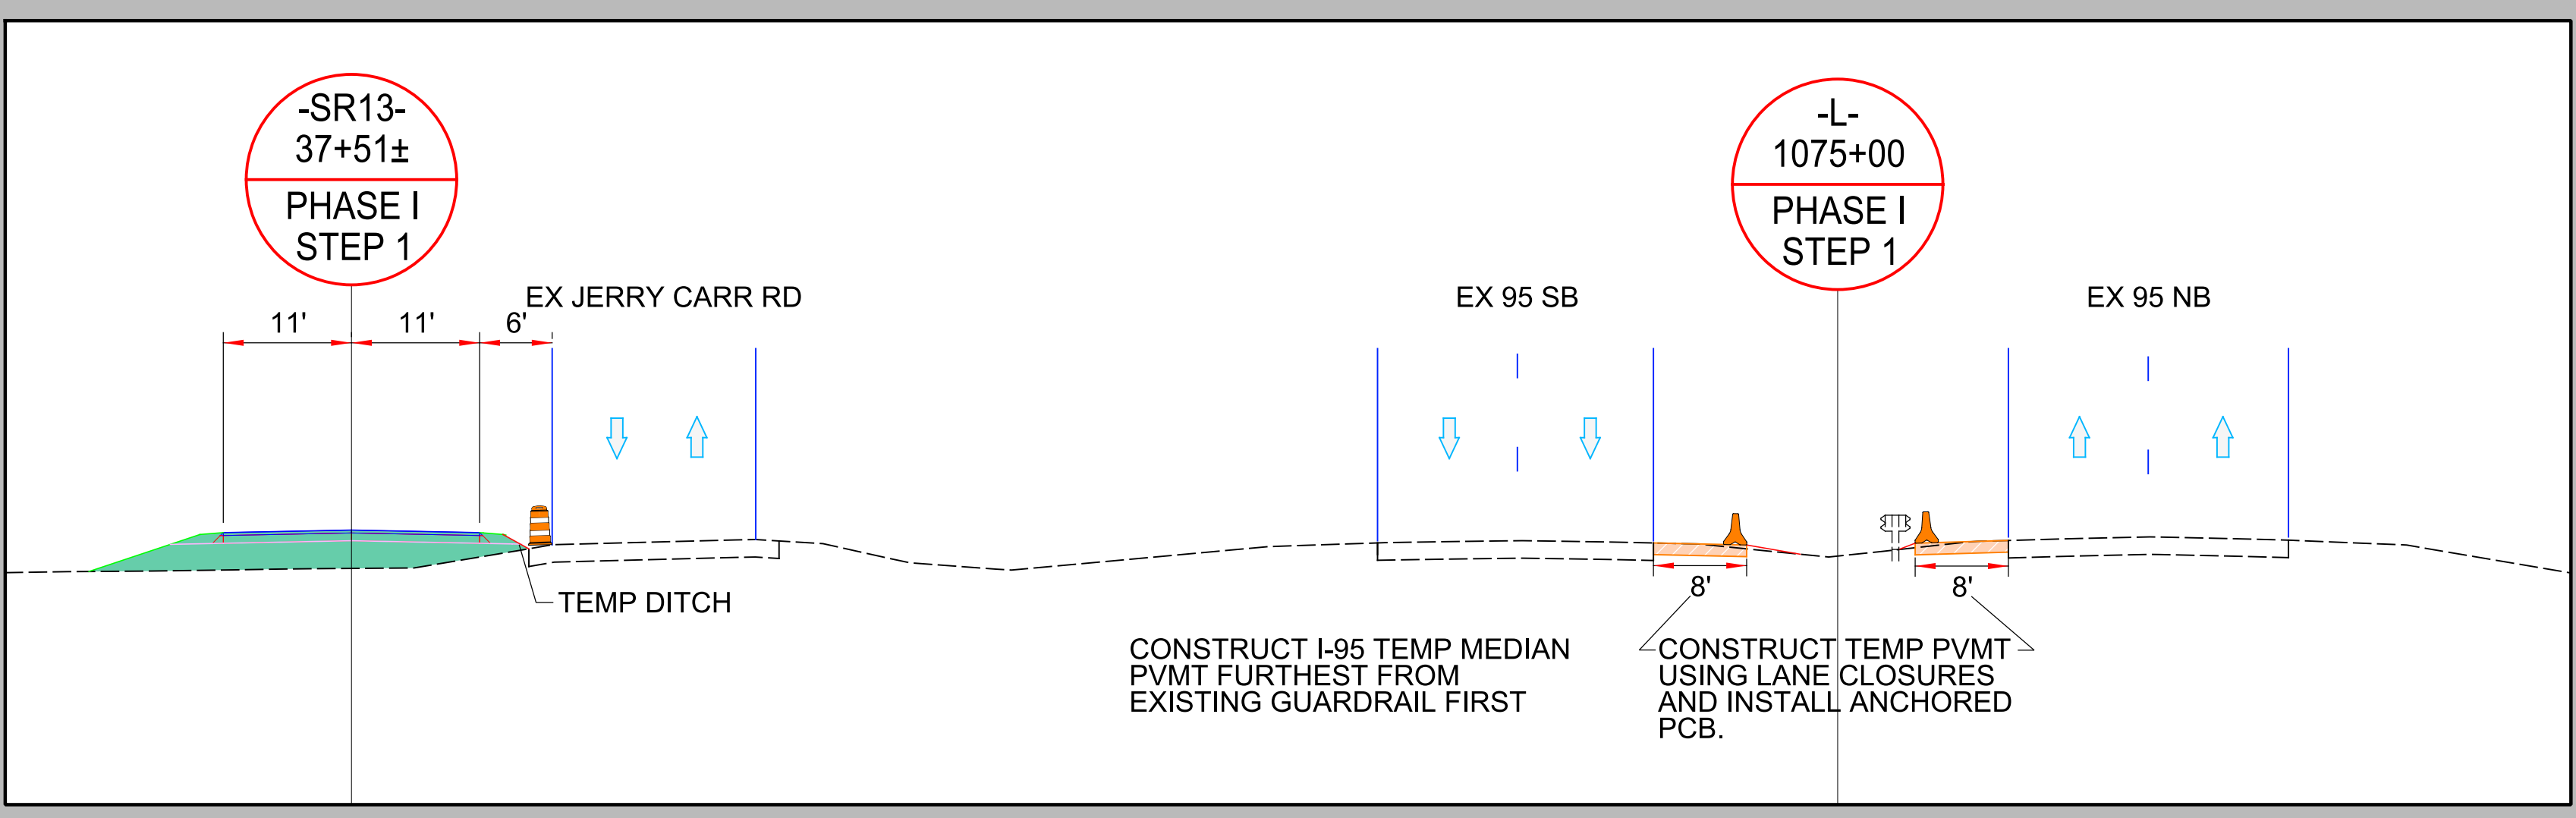


DOCUMENT NOT CONSIDERED FINAL
UNLESS ALL SIGNATURES COMPLETED

Michael Baker
INTERNATIONAL

ALL OVERHEIGHT SIGNS AND DETECTORS TO BE MAINTAINED DURING CONSTRUCTION, AS DIRECTED BY THE ENGINEER. REFER TO ITS PLANS.

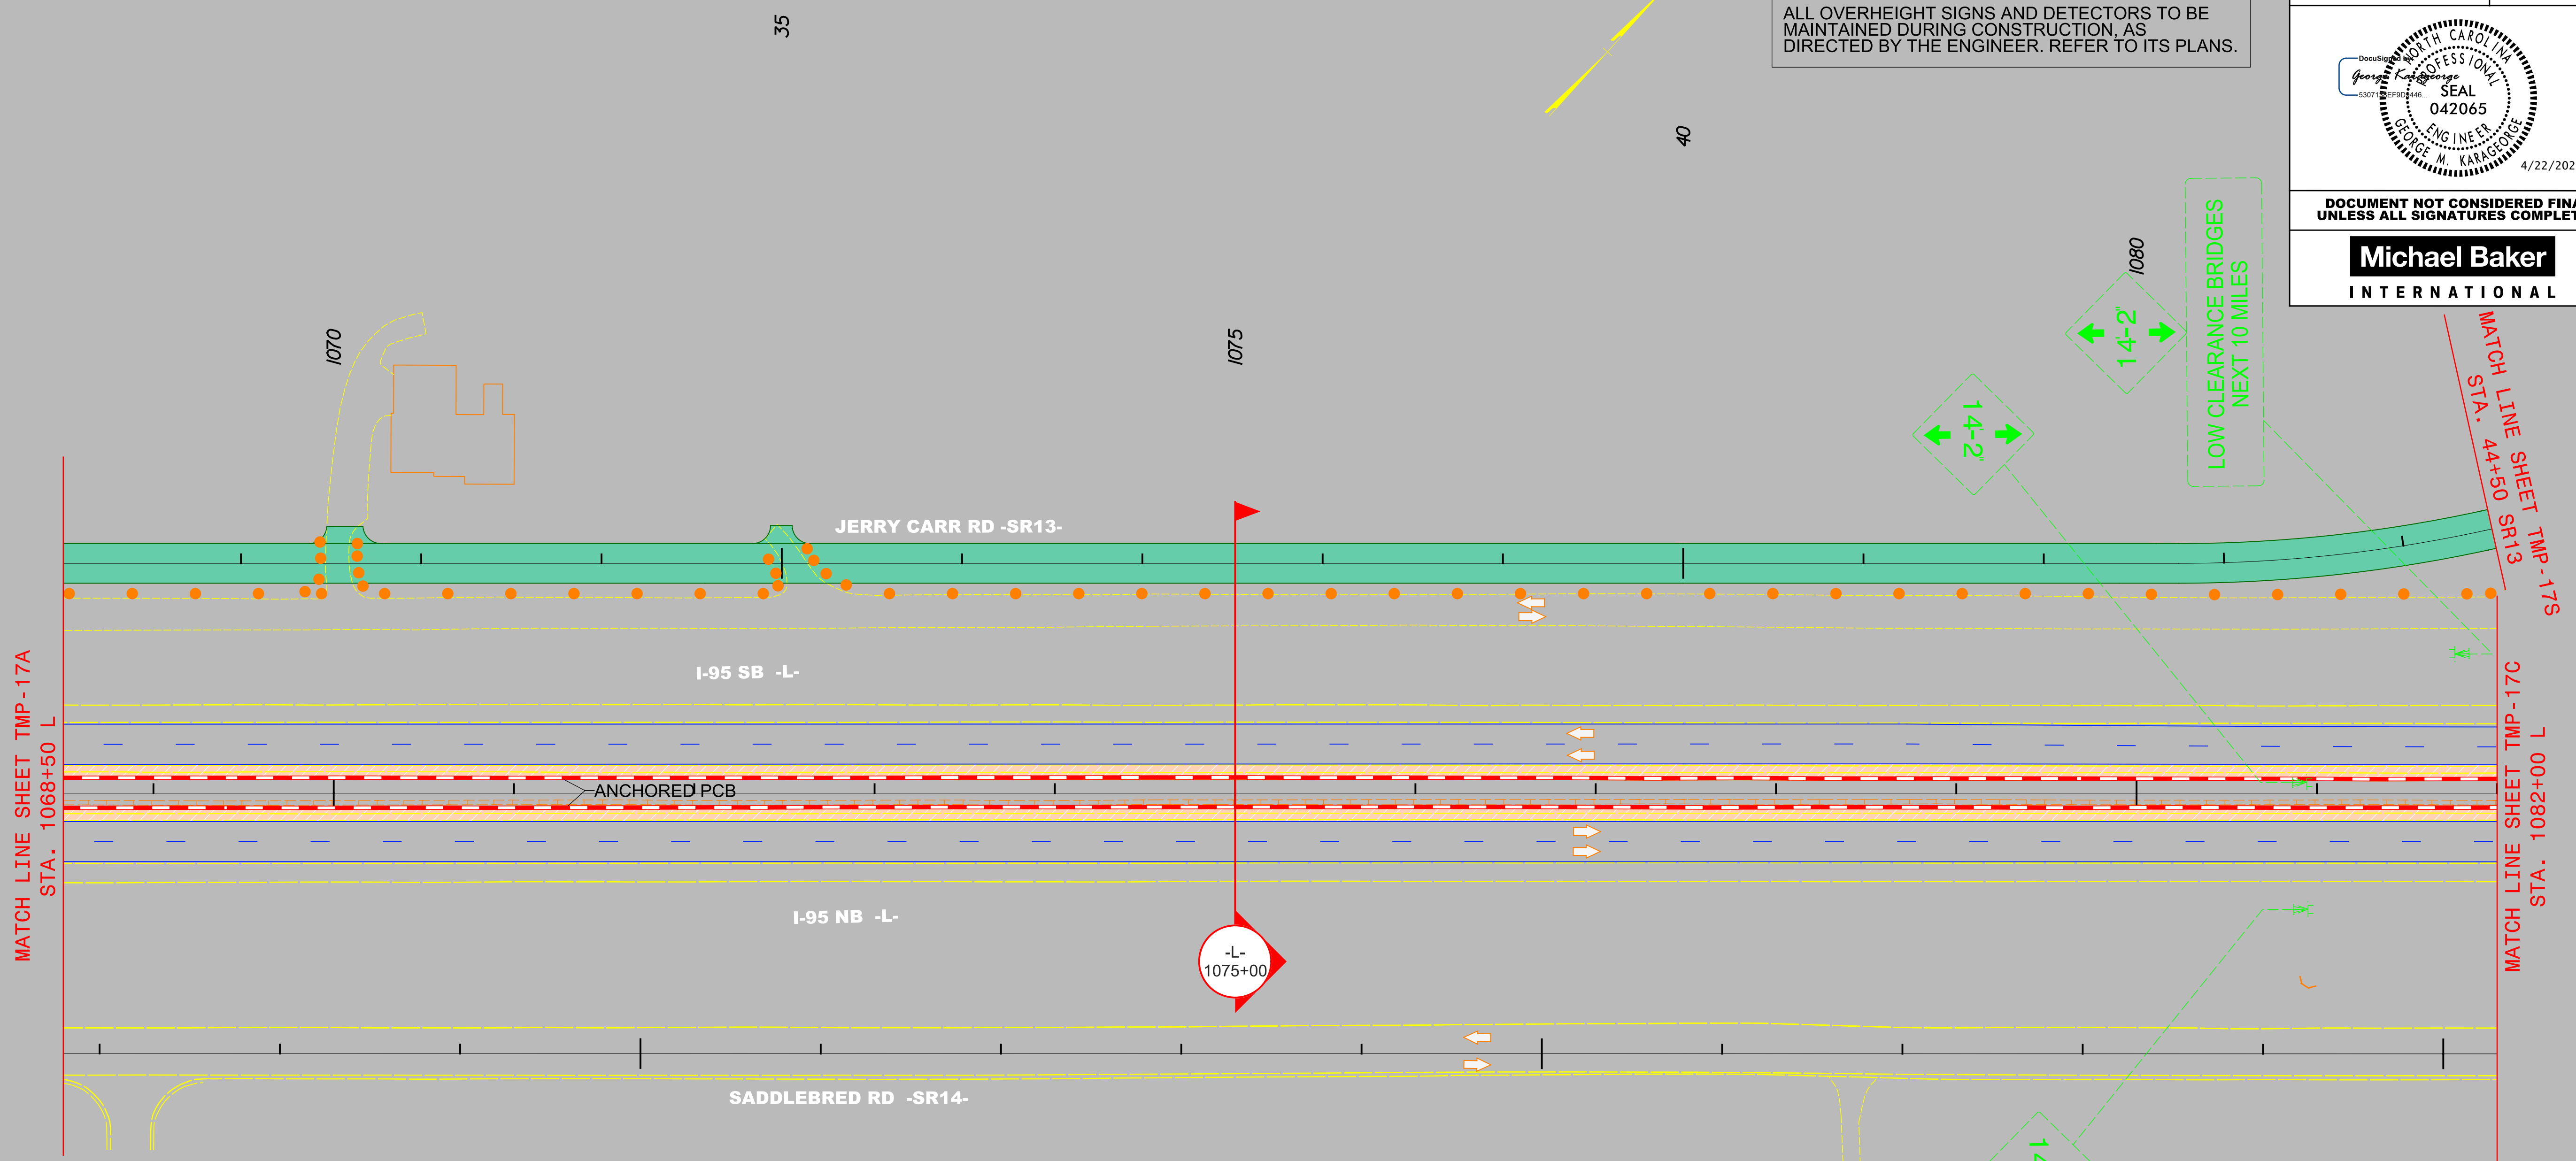

AREA 2
PHASE I
STEP 1

4/22/2021 R:\Traffic\Transportation Management\PLAN SHEETS\I-5986B TMP 17B AREA 02 PHASE 01STEP 01.dgn Caroline Owings