
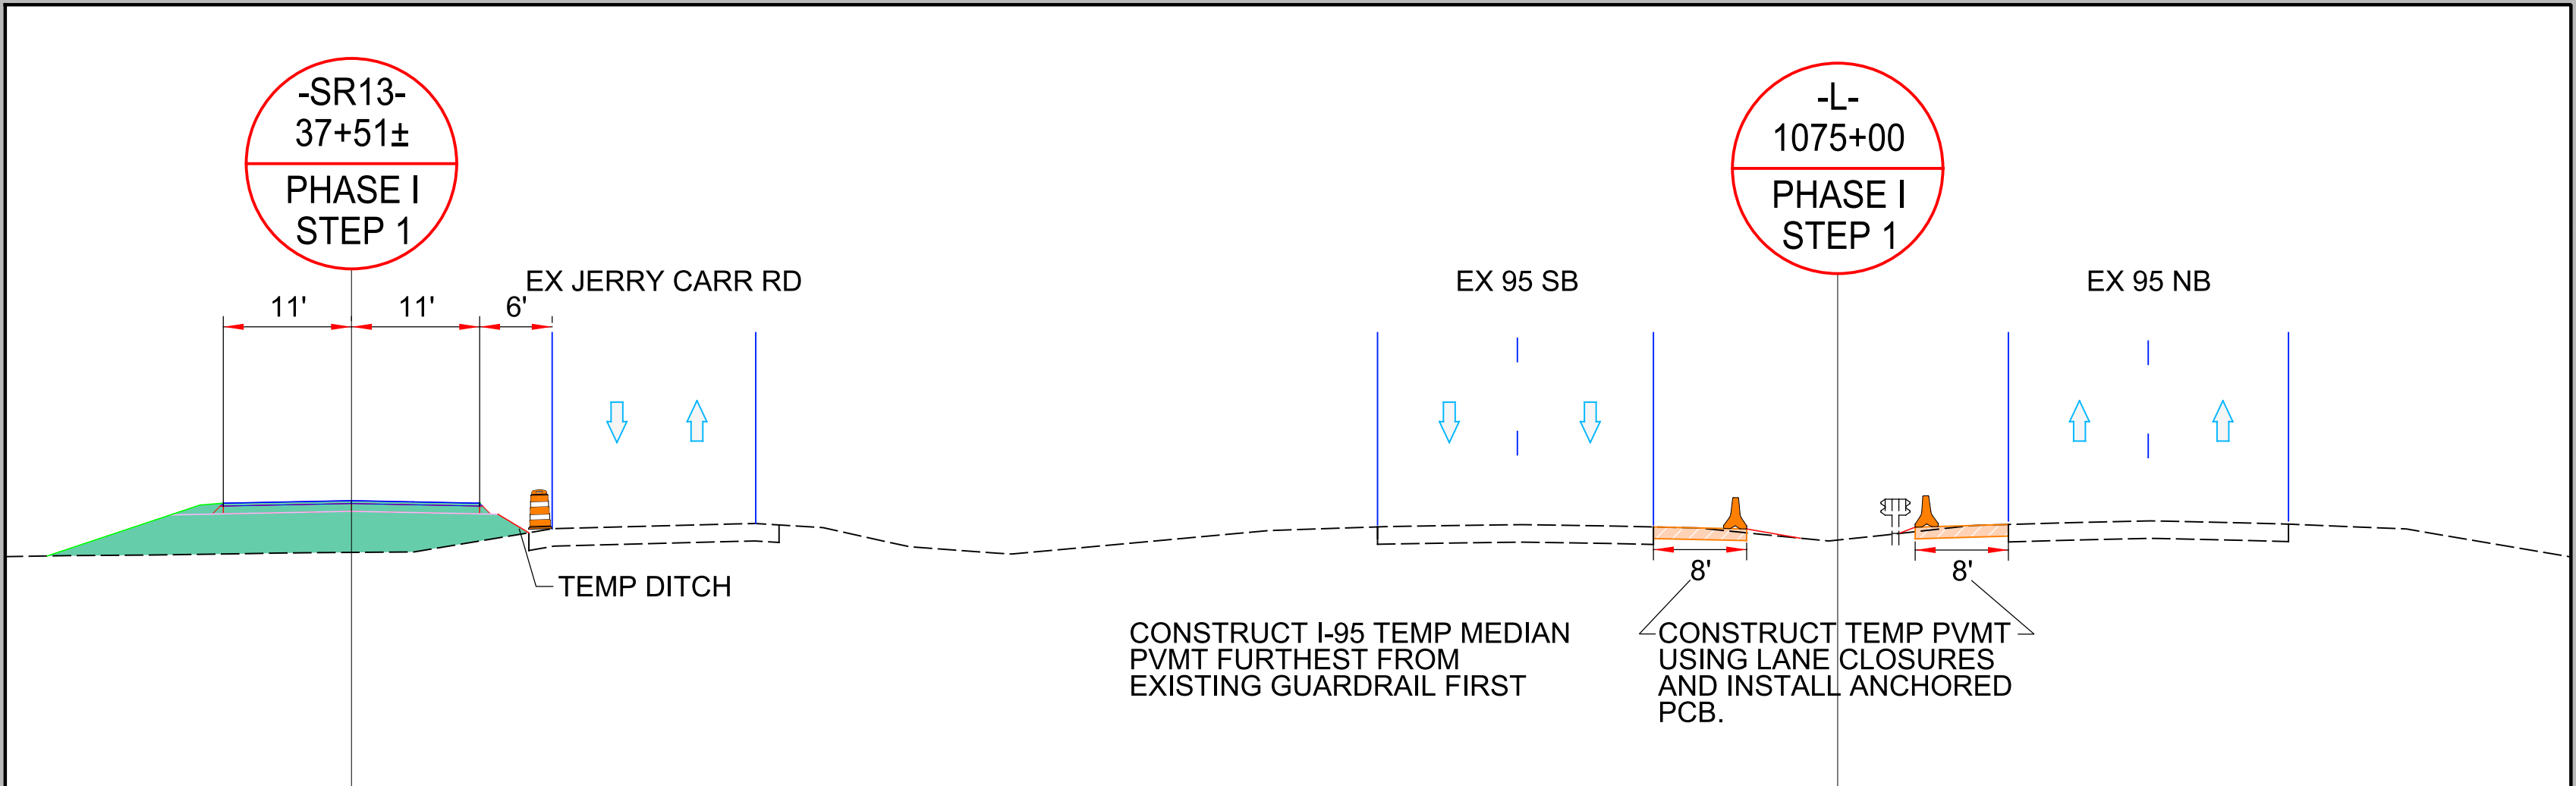


PROJECT REFERENCE NO. I-5878	SHEET NO. TMP-17B
Michael Baker INTERNATIONAL	

ALL OVERHEIGHT SIGNS AND DETECTORS TO BE MAINTAINED DURING CONSTRUCTION, AS DIRECTED BY THE ENGINEER. REFER TO ITS PLANS.

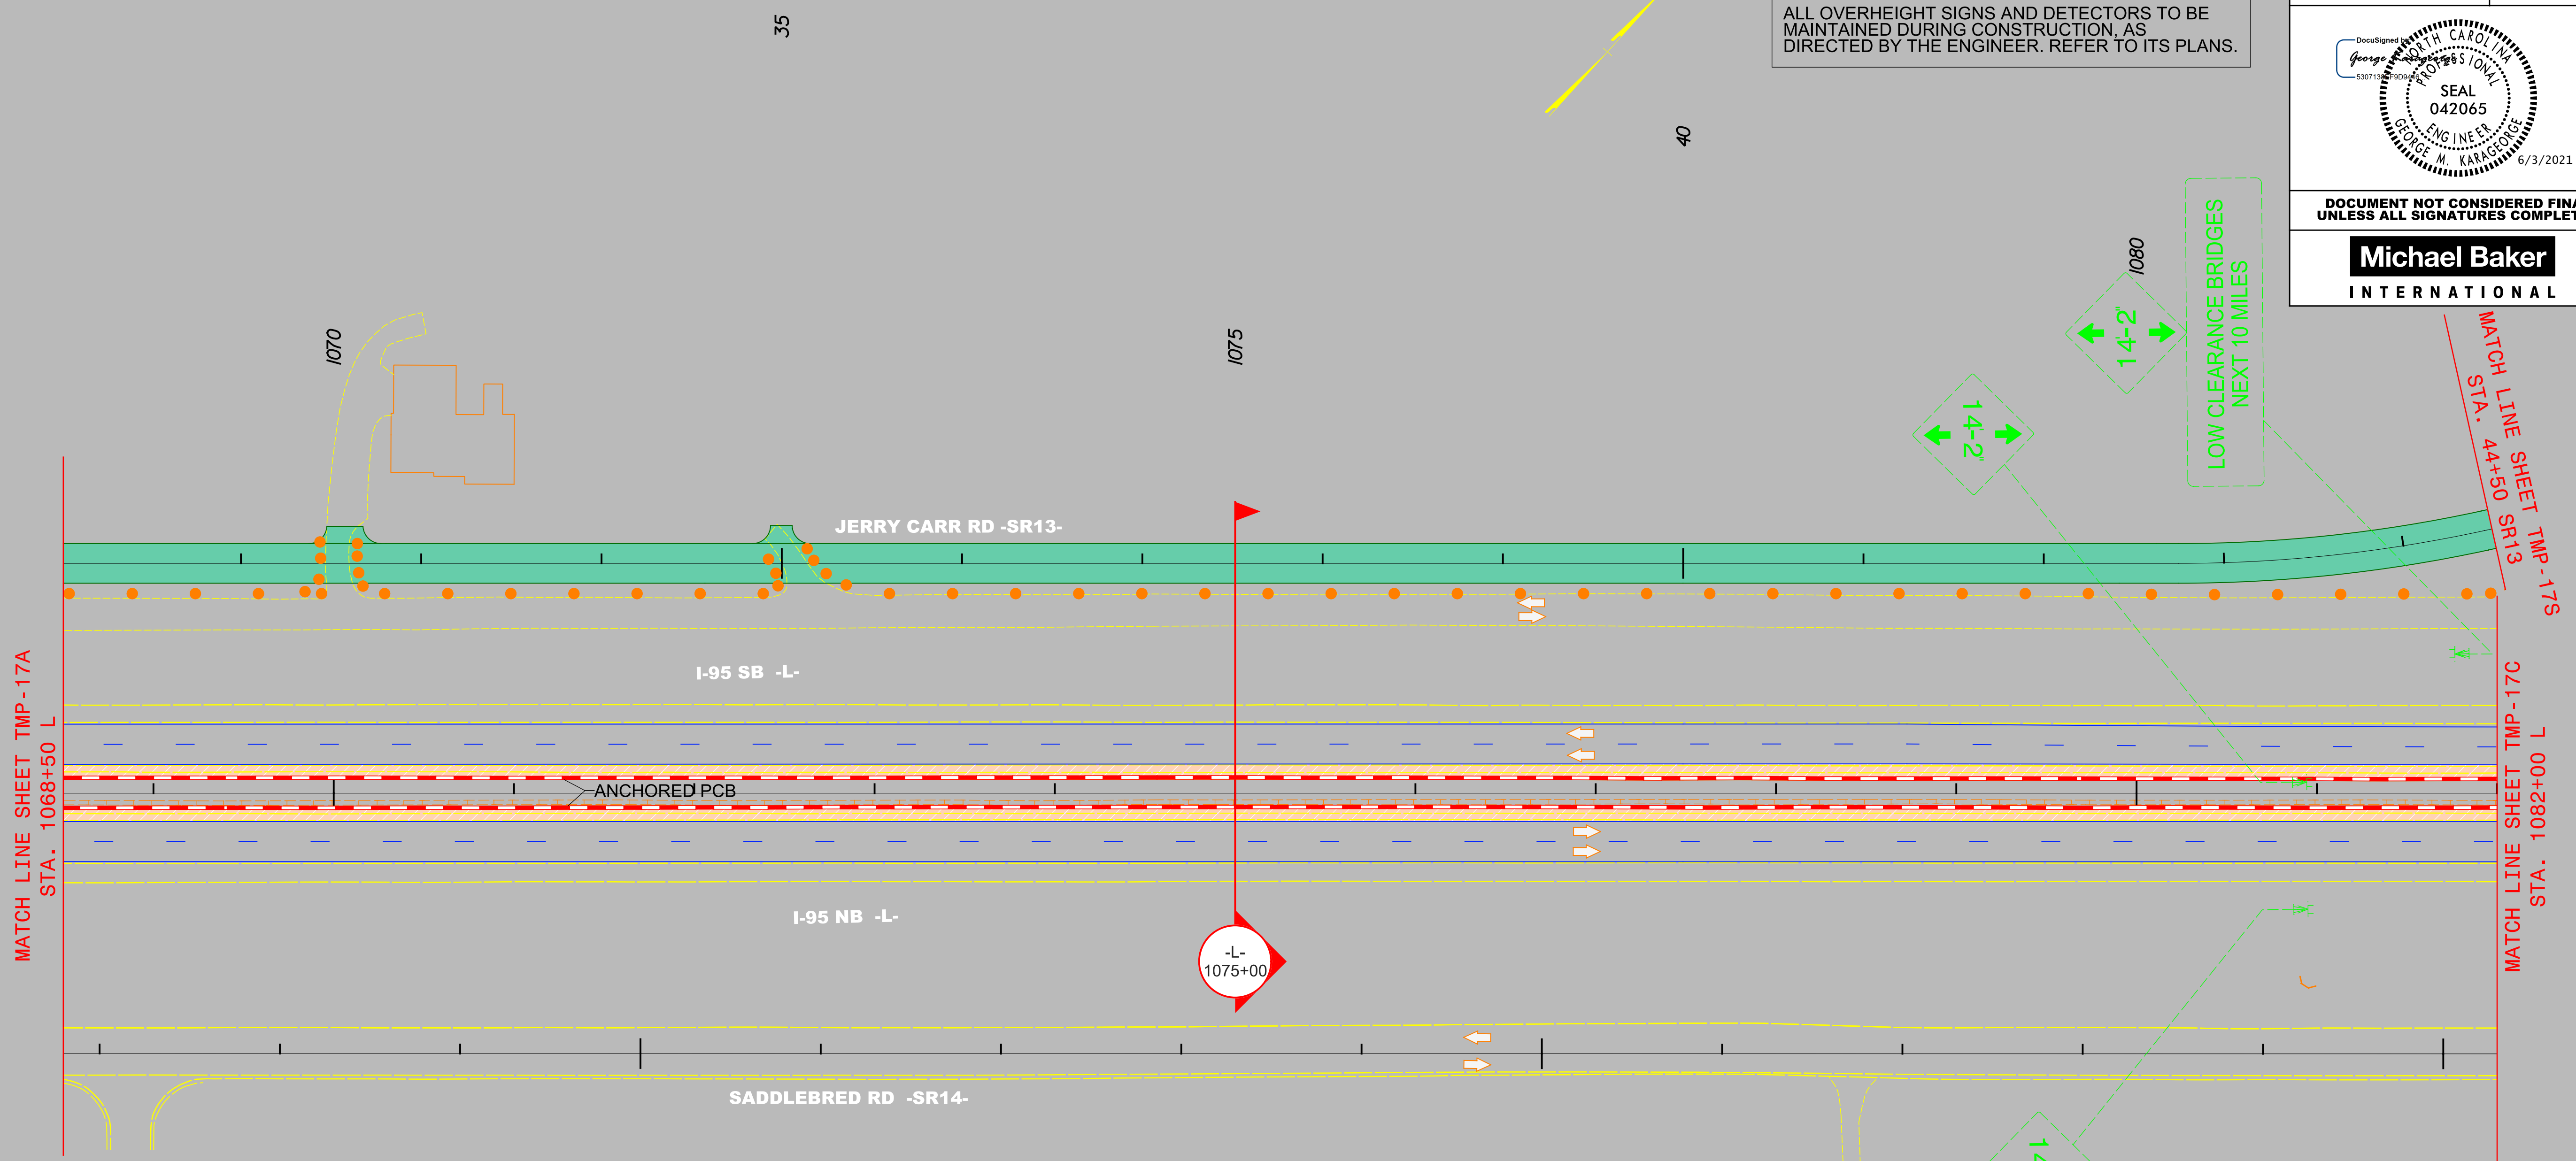

AREA 2

PHASE I
STEP 1

6/3/2021
 R:\Traffic\Transportation Management\PLAN SHEETS\I-5878B TMP 17B AREA 02 PHASE 01STEP 01.dgn
 Read:Gentry