
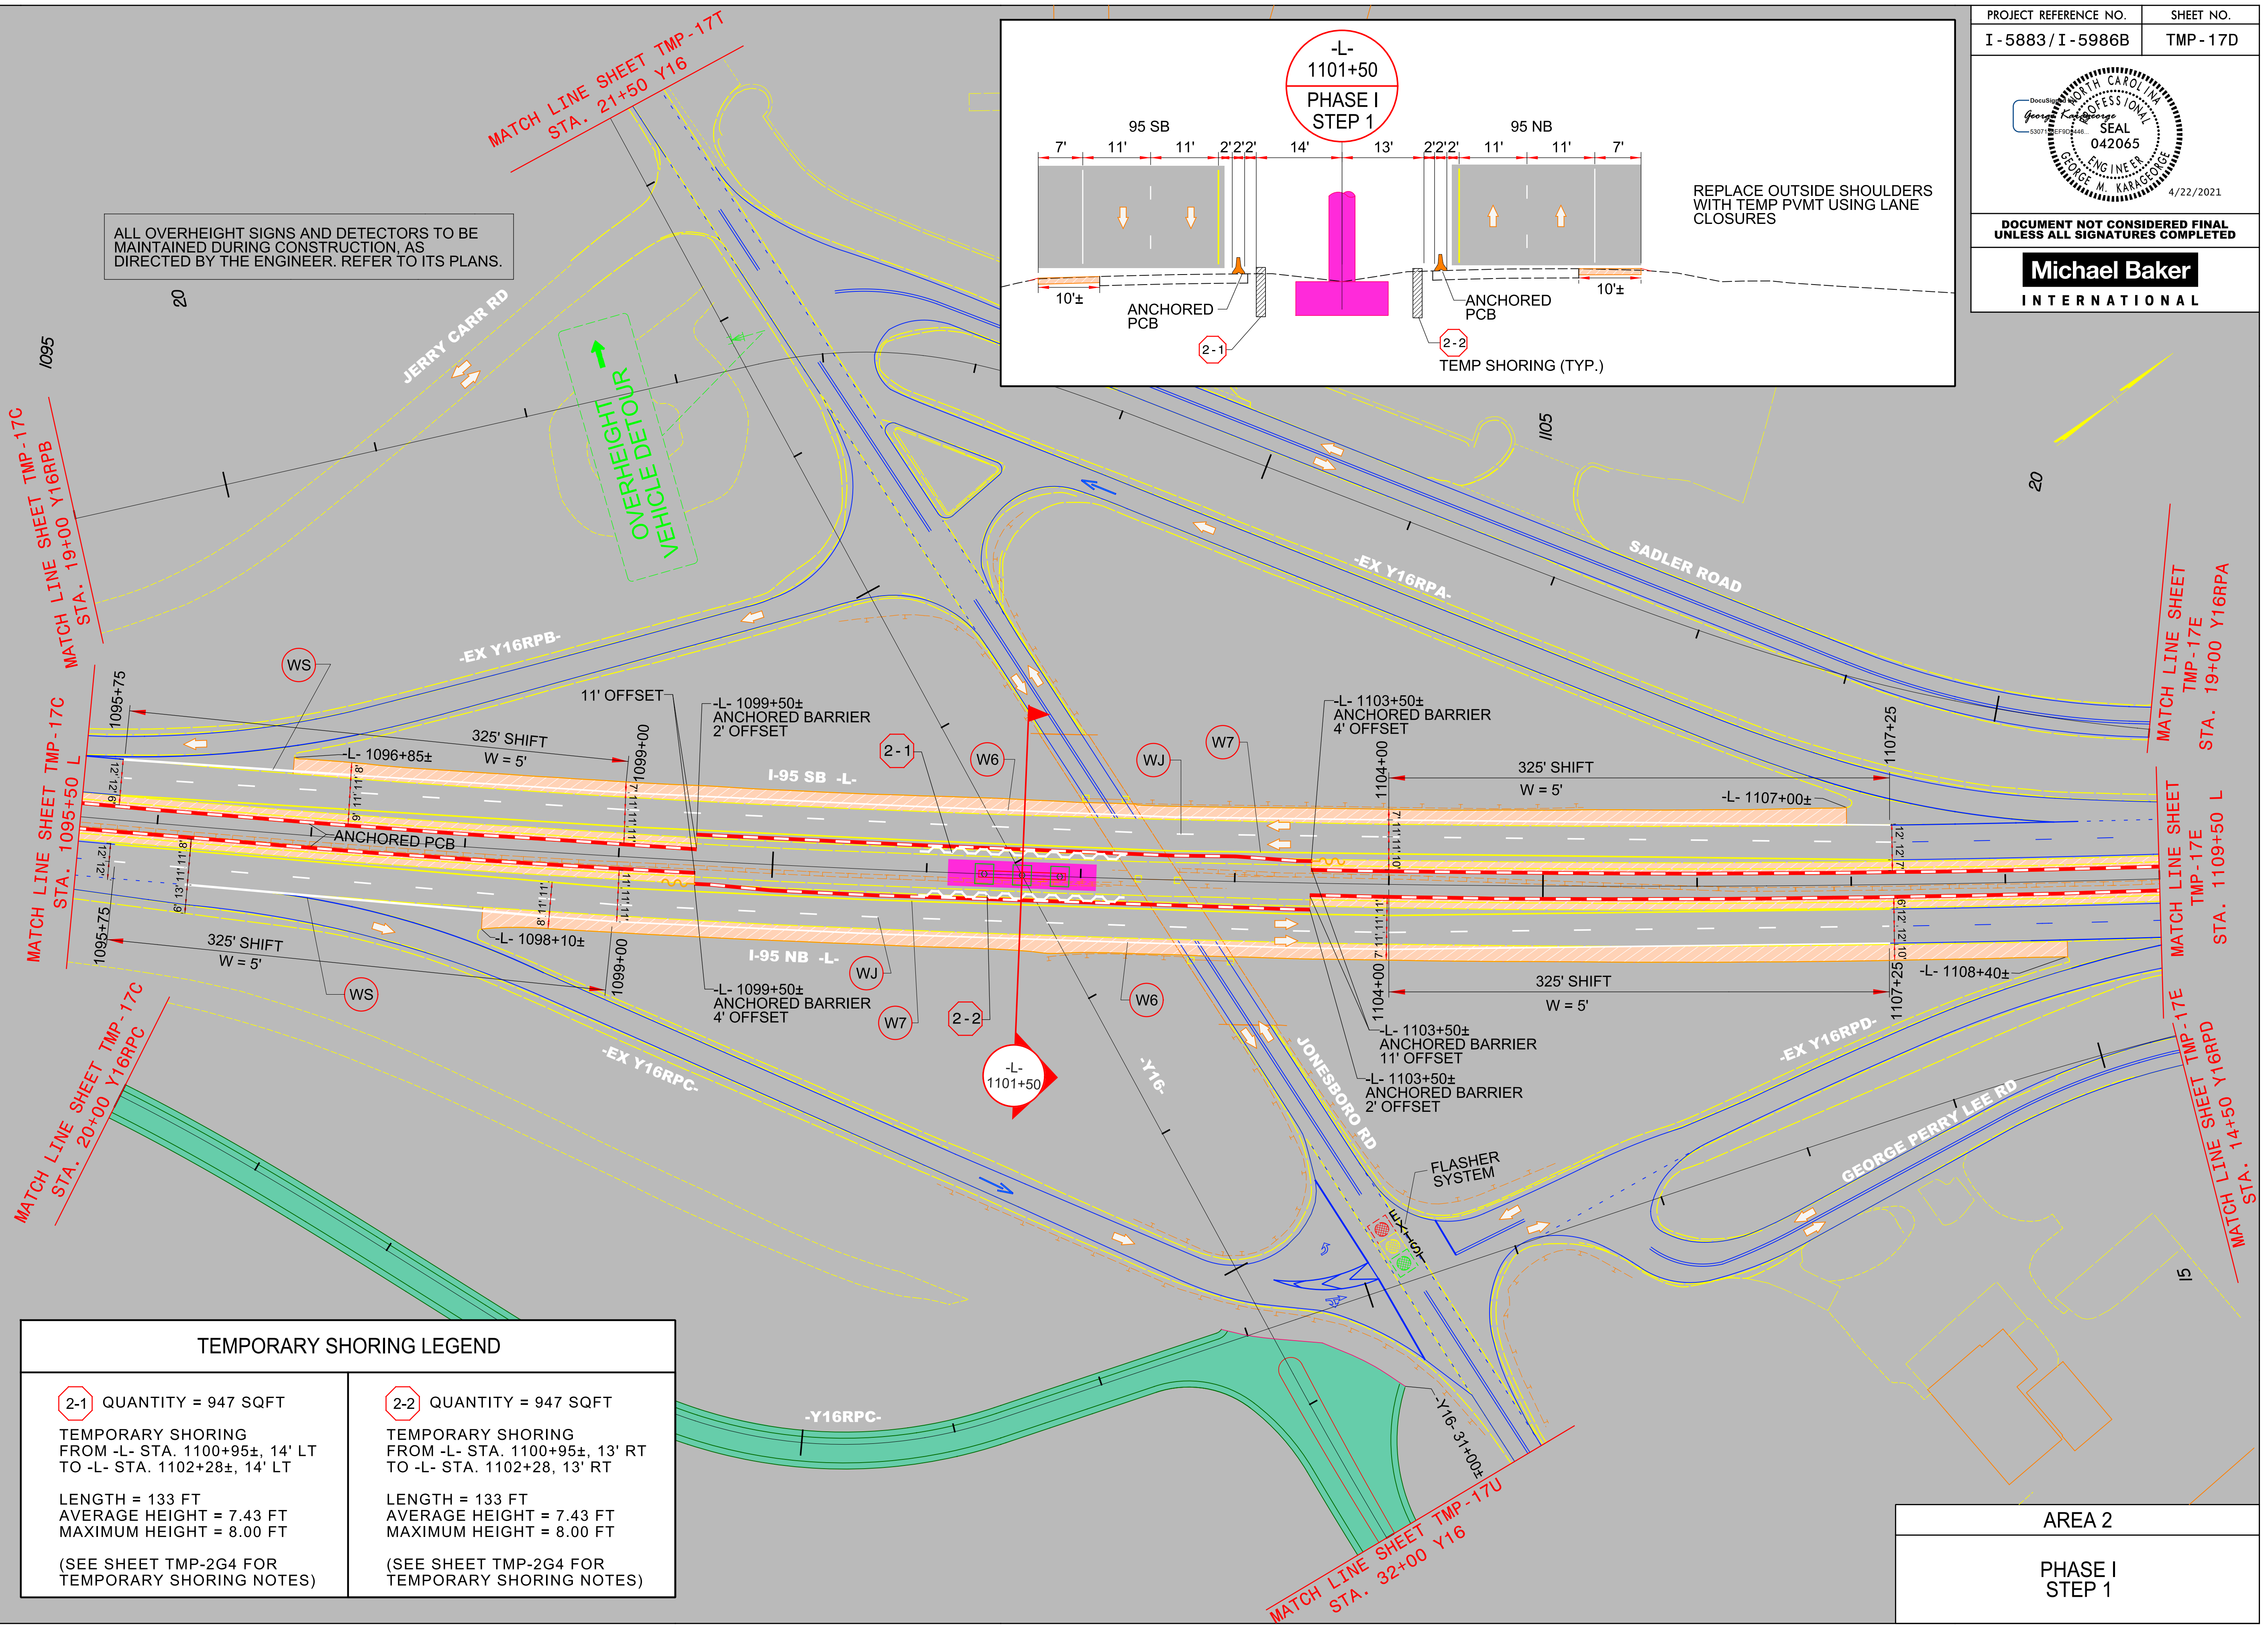


DOCUMENT NOT CONSIDERED FINAL UNLESS ALL SIGNATURES COMPLETED

Michael Baker INTERNATIONAL

ALL OVERHEIGHT SIGNS AND DETECTORS TO BE MAINTAINED DURING CONSTRUCTION, AS DIRECTED BY THE ENGINEER. REFER TO ITS PLANS.

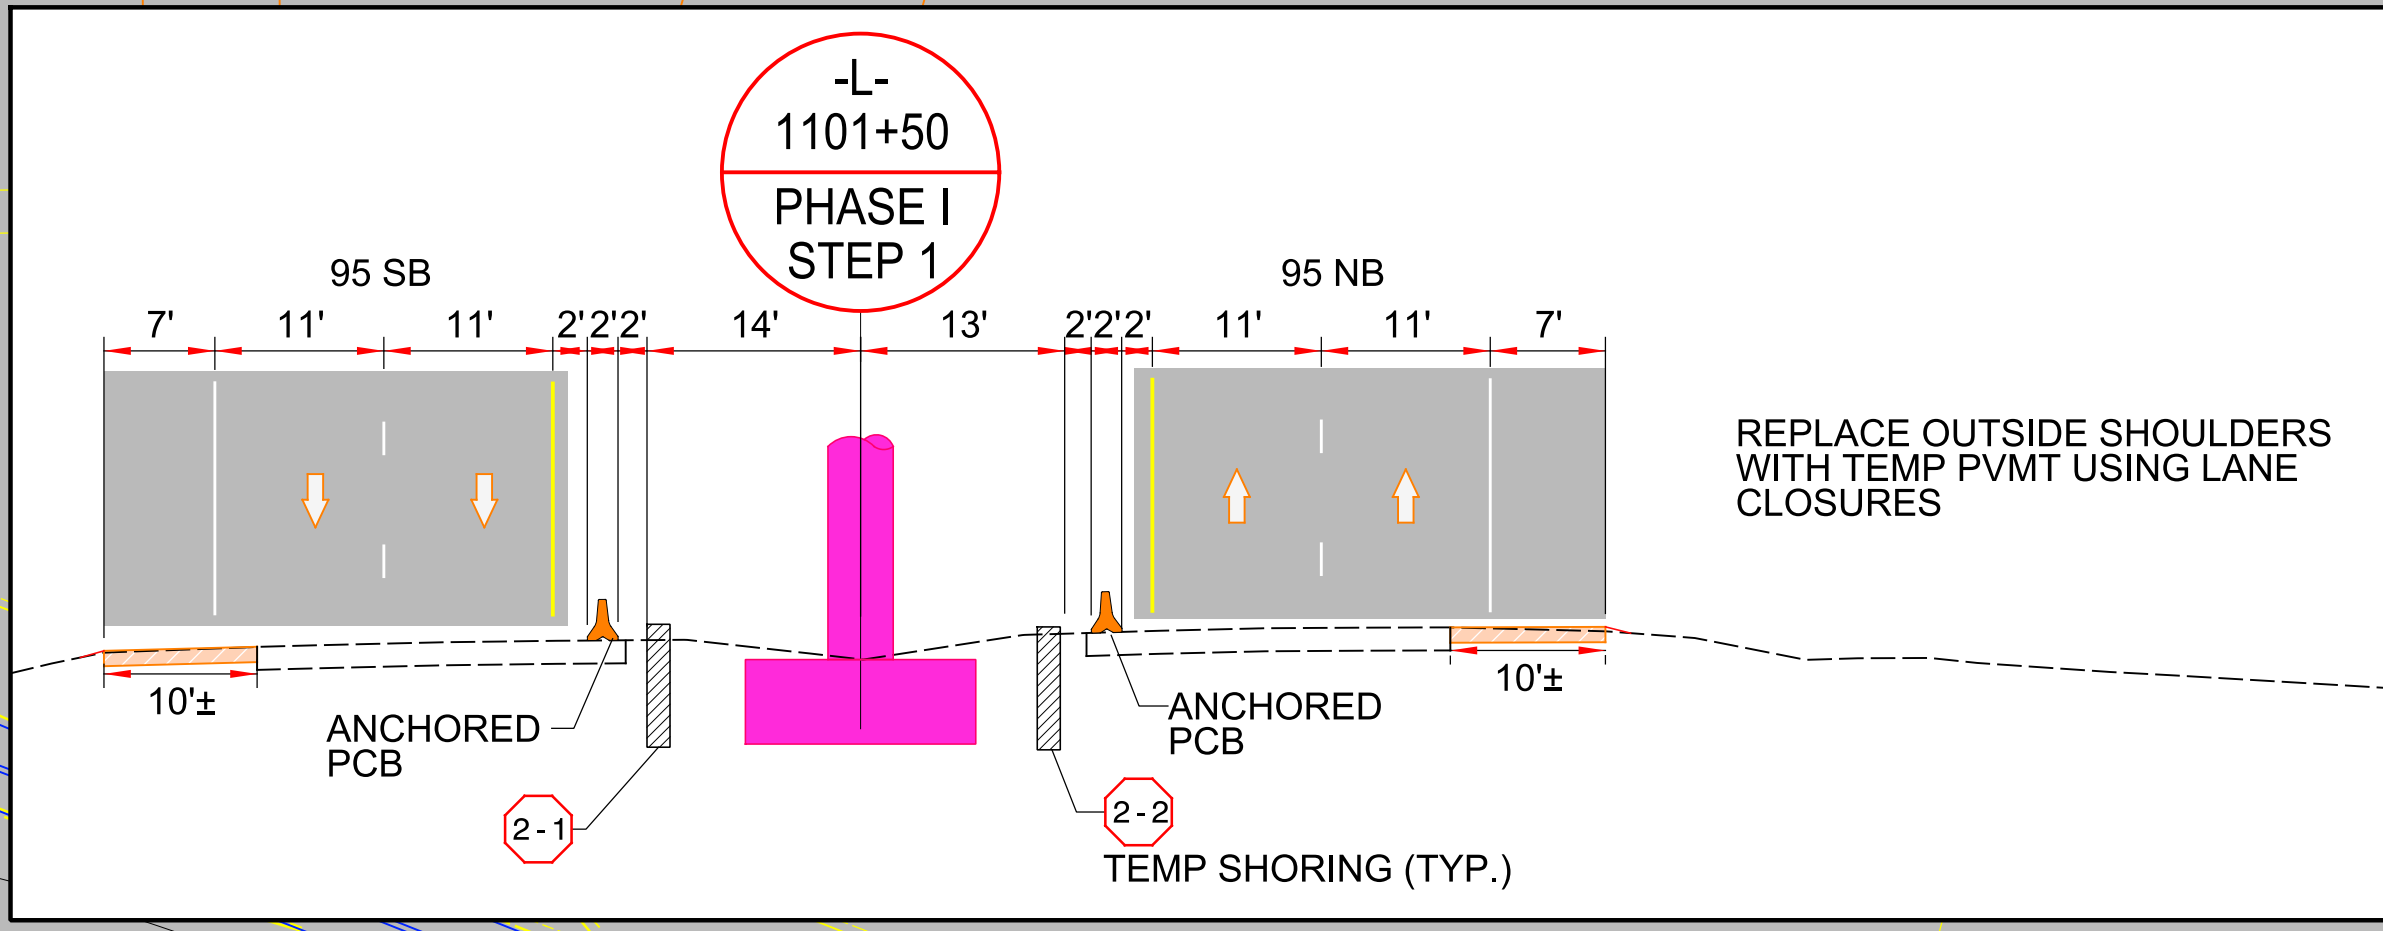

TEMPORARY SHORING LEGEND	
	<p>2-1 QUANTITY = 947 SQFT</p> <p>TEMPORARY SHORING FROM -L- STA. 1100+95±, 14' LT TO -L- STA. 1102+28±, 14' LT</p> <p>LENGTH = 133 FT AVERAGE HEIGHT = 7.43 FT MAXIMUM HEIGHT = 8.00 FT</p> <p>(SEE SHEET TMP-2G4 FOR TEMPORARY SHORING NOTES)</p>
	<p>2-2 QUANTITY = 947 SQFT</p> <p>TEMPORARY SHORING FROM -L- STA. 1100+95±, 13' RT TO -L- STA. 1102+28, 13' RT</p> <p>LENGTH = 133 FT AVERAGE HEIGHT = 7.43 FT MAXIMUM HEIGHT = 8.00 FT</p> <p>(SEE SHEET TMP-2G4 FOR TEMPORARY SHORING NOTES)</p>

AREA 2
PHASE I
STEP 1

4/22/2021 R:\TrafFic\Transportation Management\PLAN SHEETS\I-5986B TMP 17D AREA 02 PHASE 01STEP 01.dgn Carolines.Owings