


DOCUMENT NOT CONSIDERED FINAL  
UNLESS ALL SIGNATURES COMPLETED

**Michael Baker**  
INTERNATIONAL

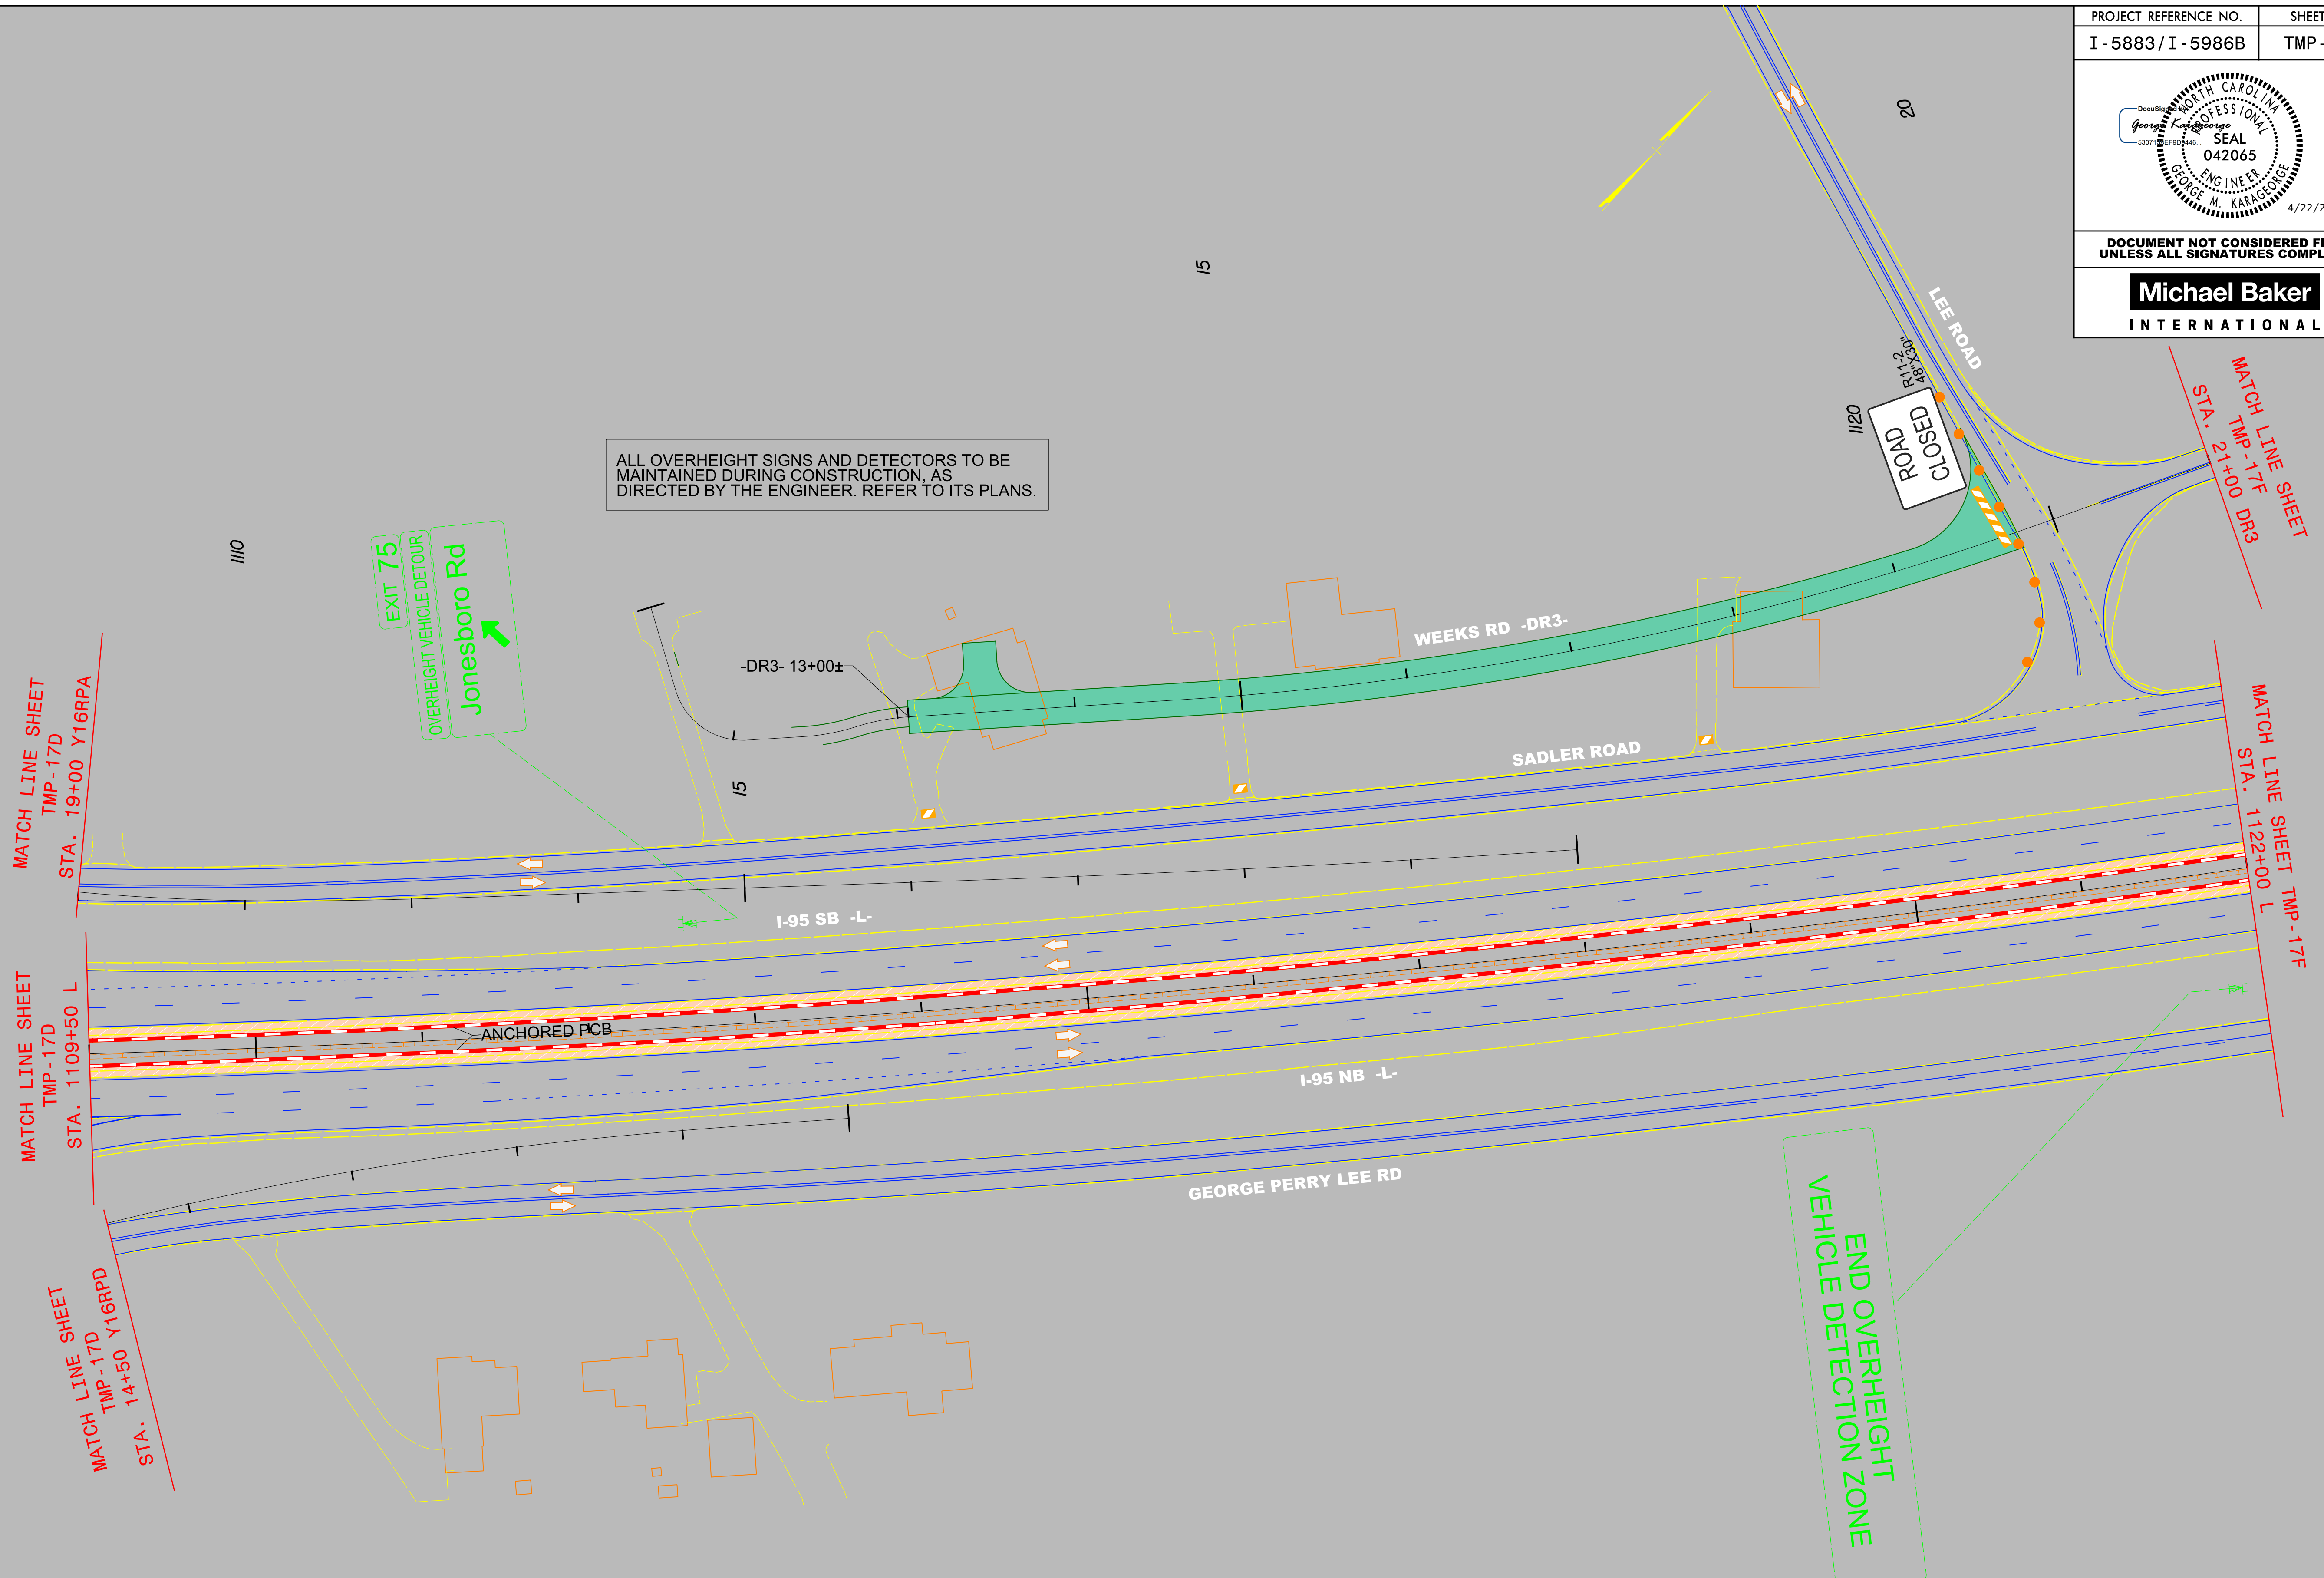

END OVERHEIGHT  
VEHICLE DETECTION ZONE

AREA 2  
PHASE I  
STEP 1