
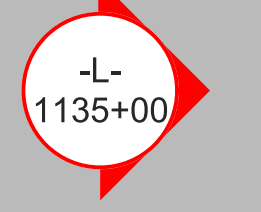
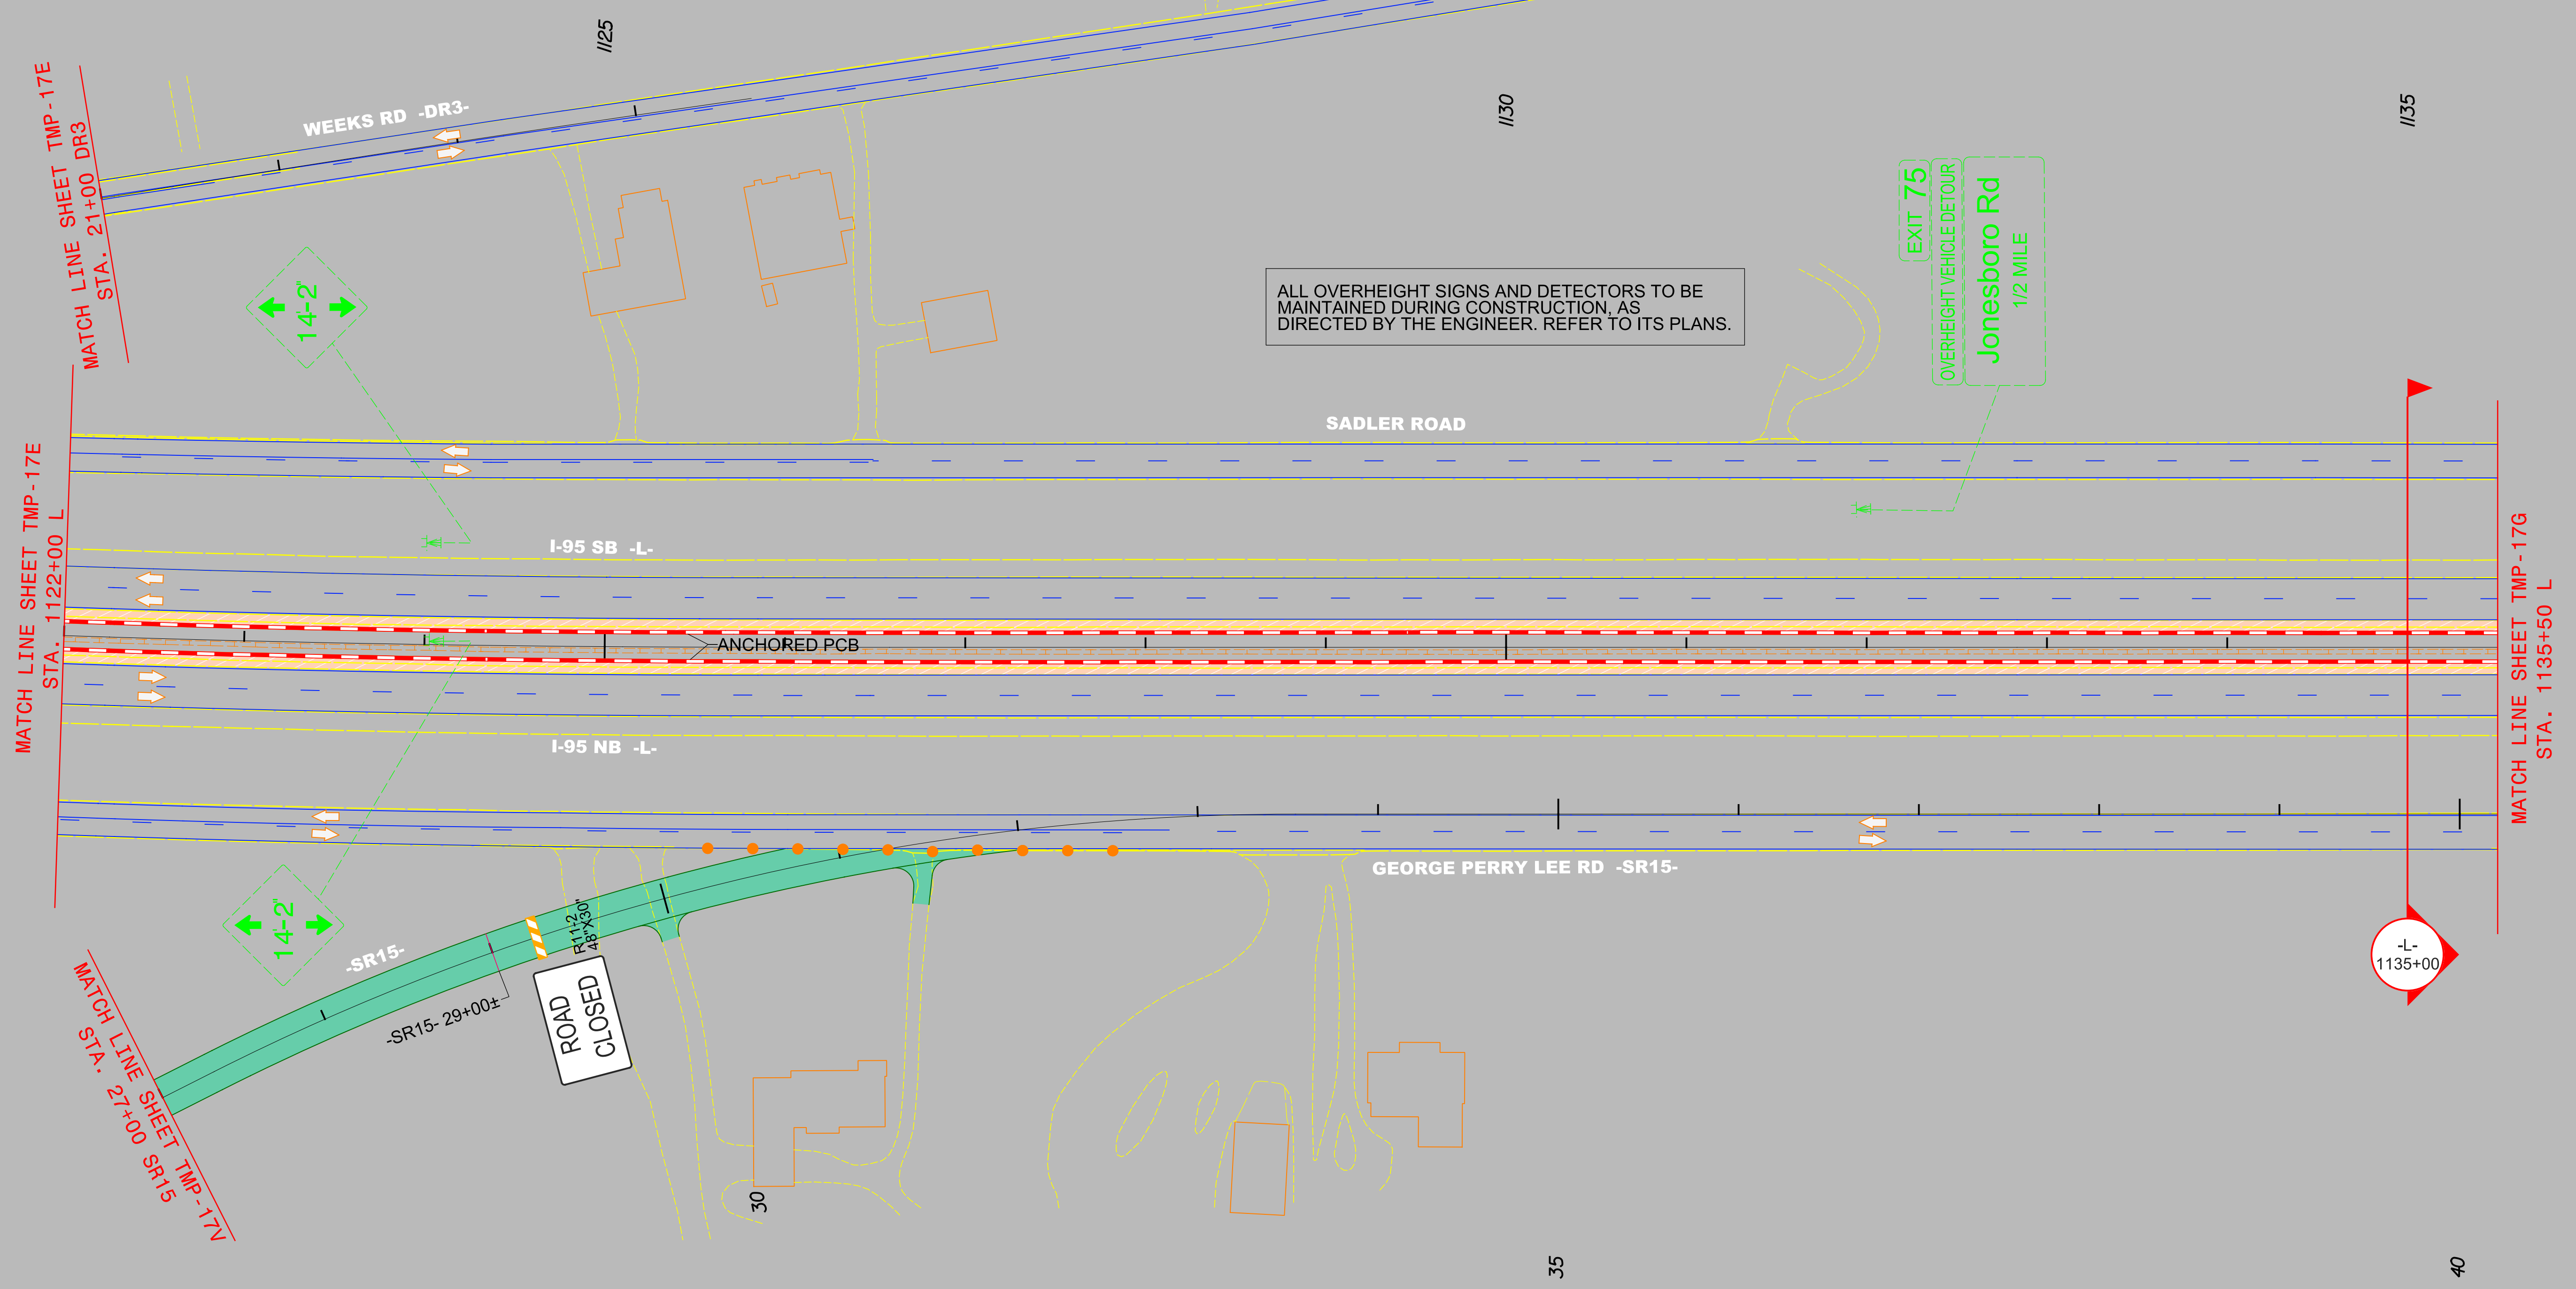


DOCUMENT NOT CONSIDERED FINAL UNLESS ALL SIGNATURES COMPLETED

Michael Baker
INTERNATIONAL

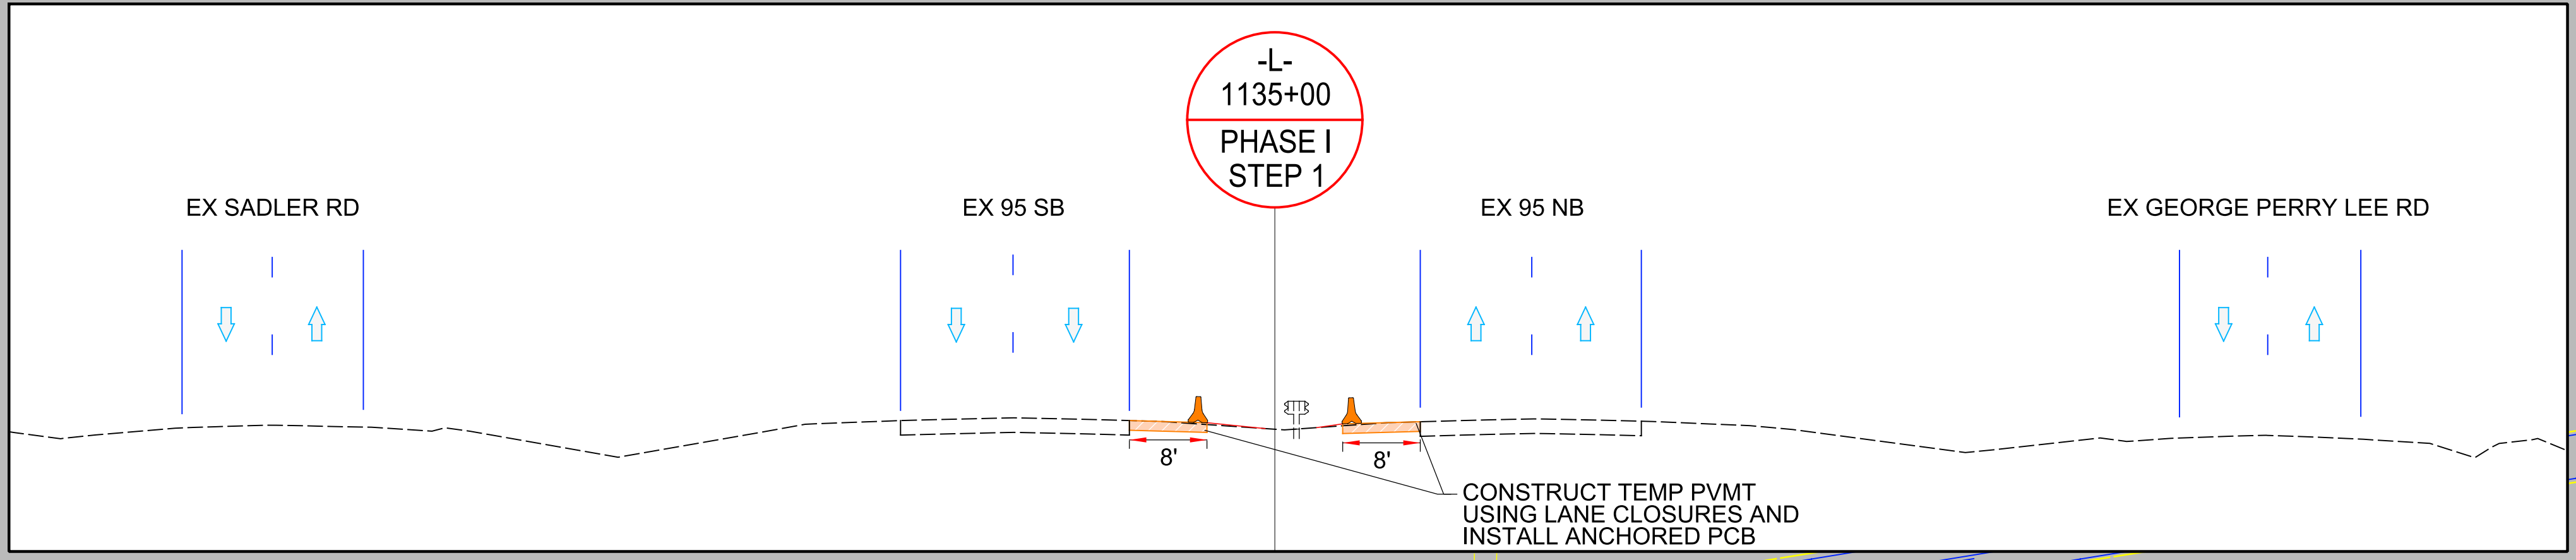

4/21/2021
R:\Traffic\Transportation Management\PLAN SHEETS\I-5986B TMP 17F AREA 02 PHASE 01STEP 01.dgn
Caroline.Owings

AREA 2
PHASE I STEP 1