


DOCUMENT NOT CONSIDERED FINAL
UNLESS ALL SIGNATURES COMPLETED

Michael Baker
INTERNATIONAL

4/21/2021
 R:\Traffic\Transportation Management\PLAN SHEETS\I-5986B TMP 17H AREA 02 PHASE 01STEP 01.dgn
 Caroline.Owings

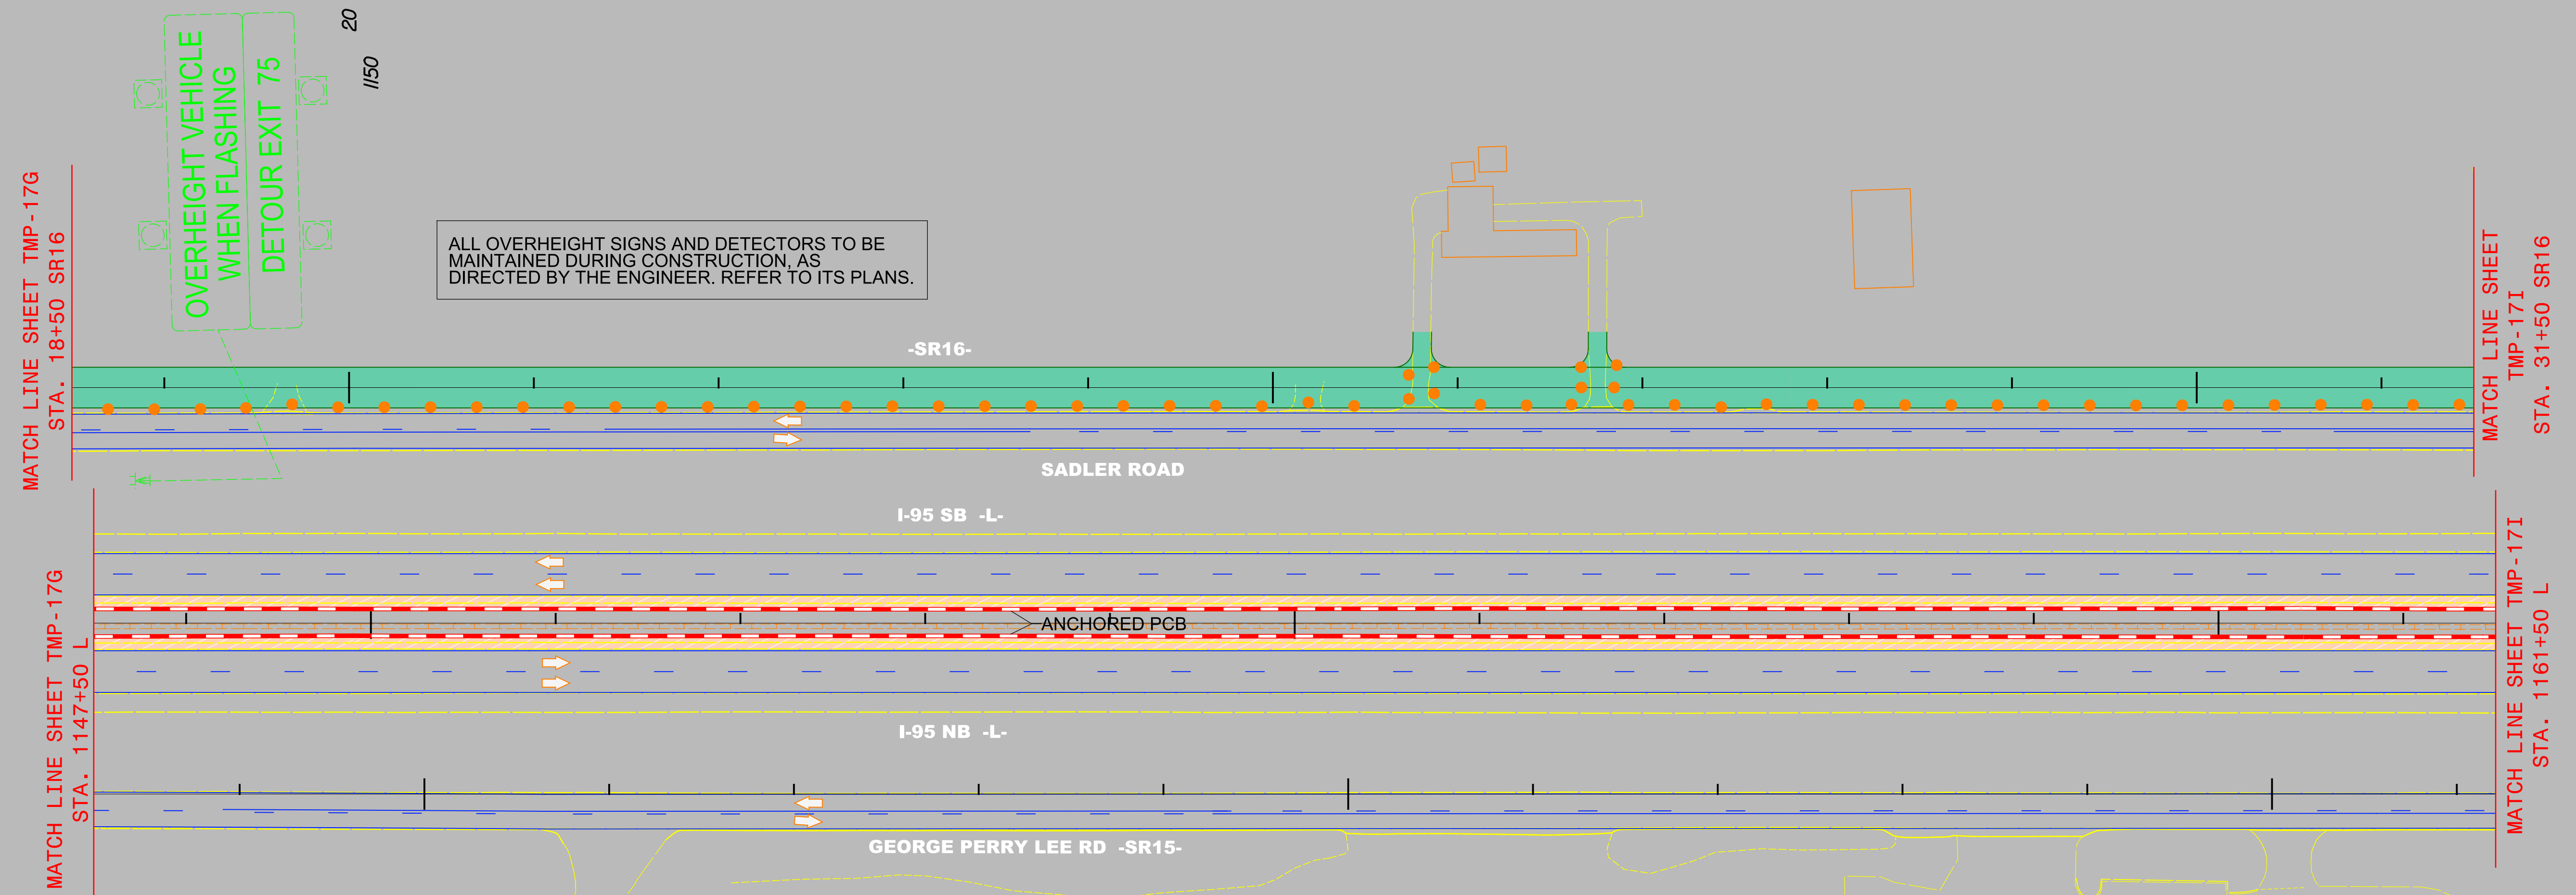

MATCH LINE SHEET TMP-17G
STA. 18+50 SR16

MATCH LINE SHEET TMP-17G
STA. 1147+50 L

MATCH LINE SHEET
TMP-17I
STA. 31+50 SR16

MATCH LINE SHEET TMP-17I
STA. 1161+50 L

AREA 2
PHASE I
STEP 1