


DOCUMENT NOT CONSIDERED FINAL
UNLESS ALL SIGNATURES COMPLETED

Michael Baker
INTERNATIONAL

4/22/2021
 R:\Traffic\Transportation Management\PLAN SHEETS\I-5986B TMP I7 AREA 02 PHASE 01 STEP 01.dgn
 Caroline.Owings

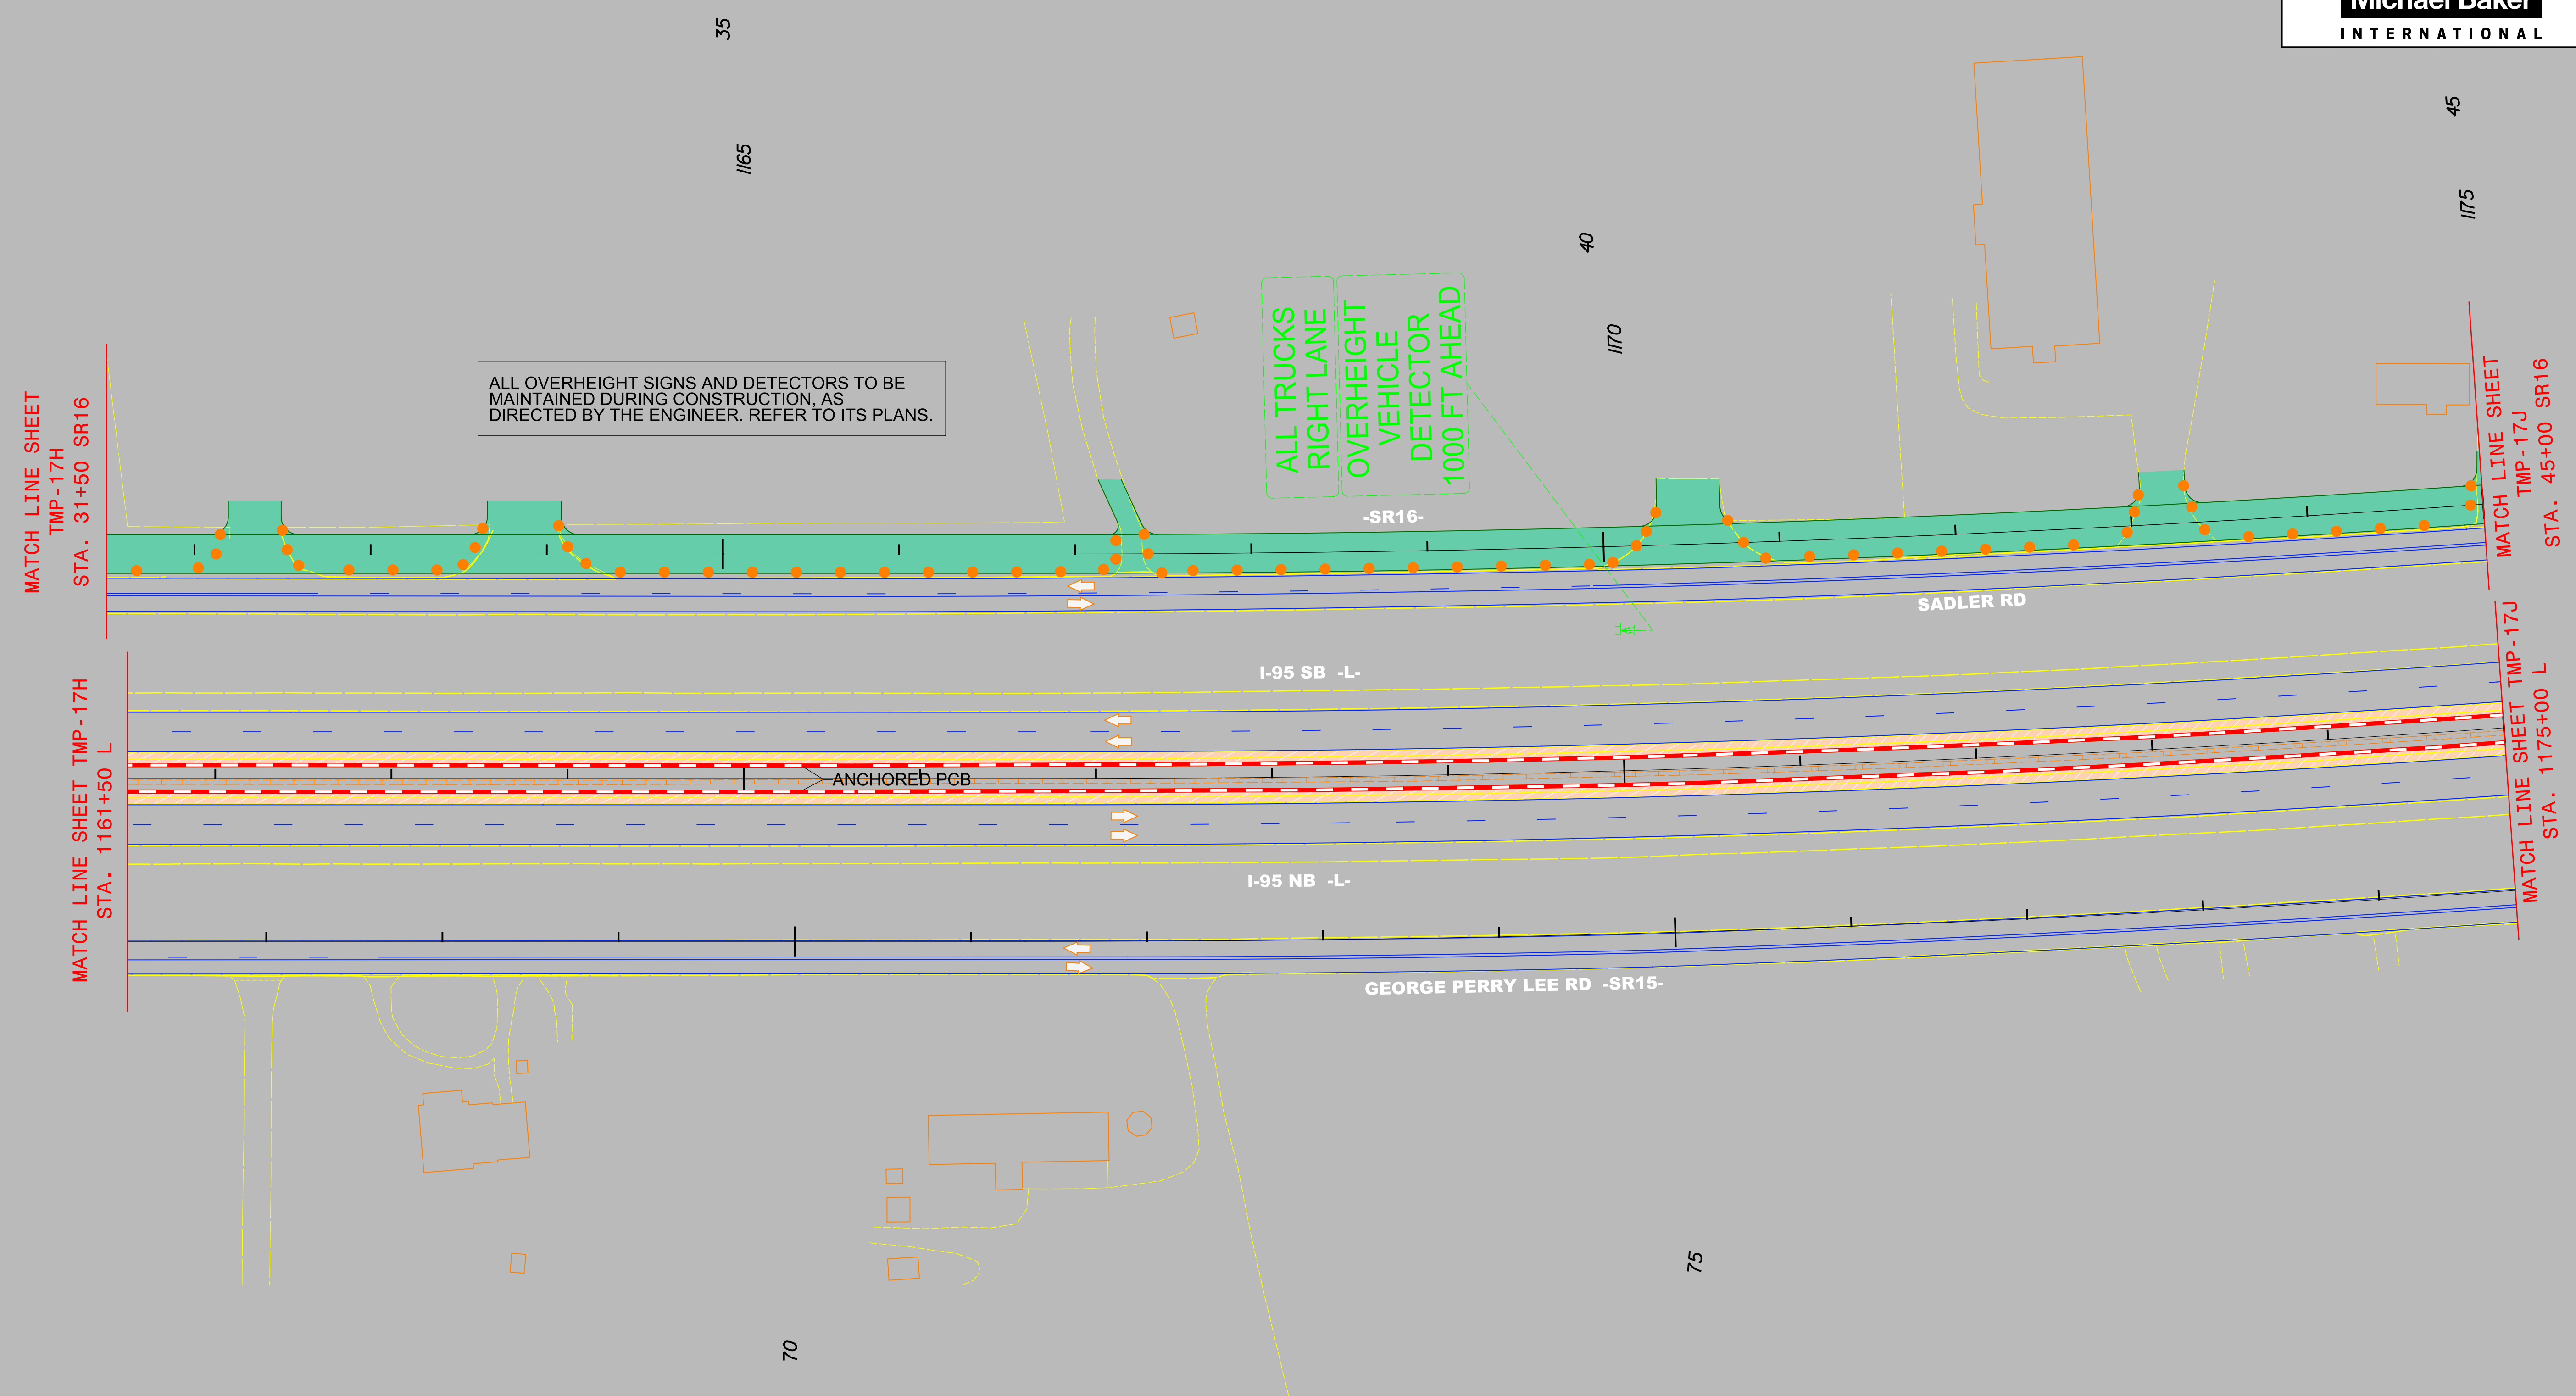

AREA 2
PHASE I STEP 1