


DOCUMENT NOT CONSIDERED FINAL UNLESS ALL SIGNATURES COMPLETED

Michael Baker
INTERNATIONAL

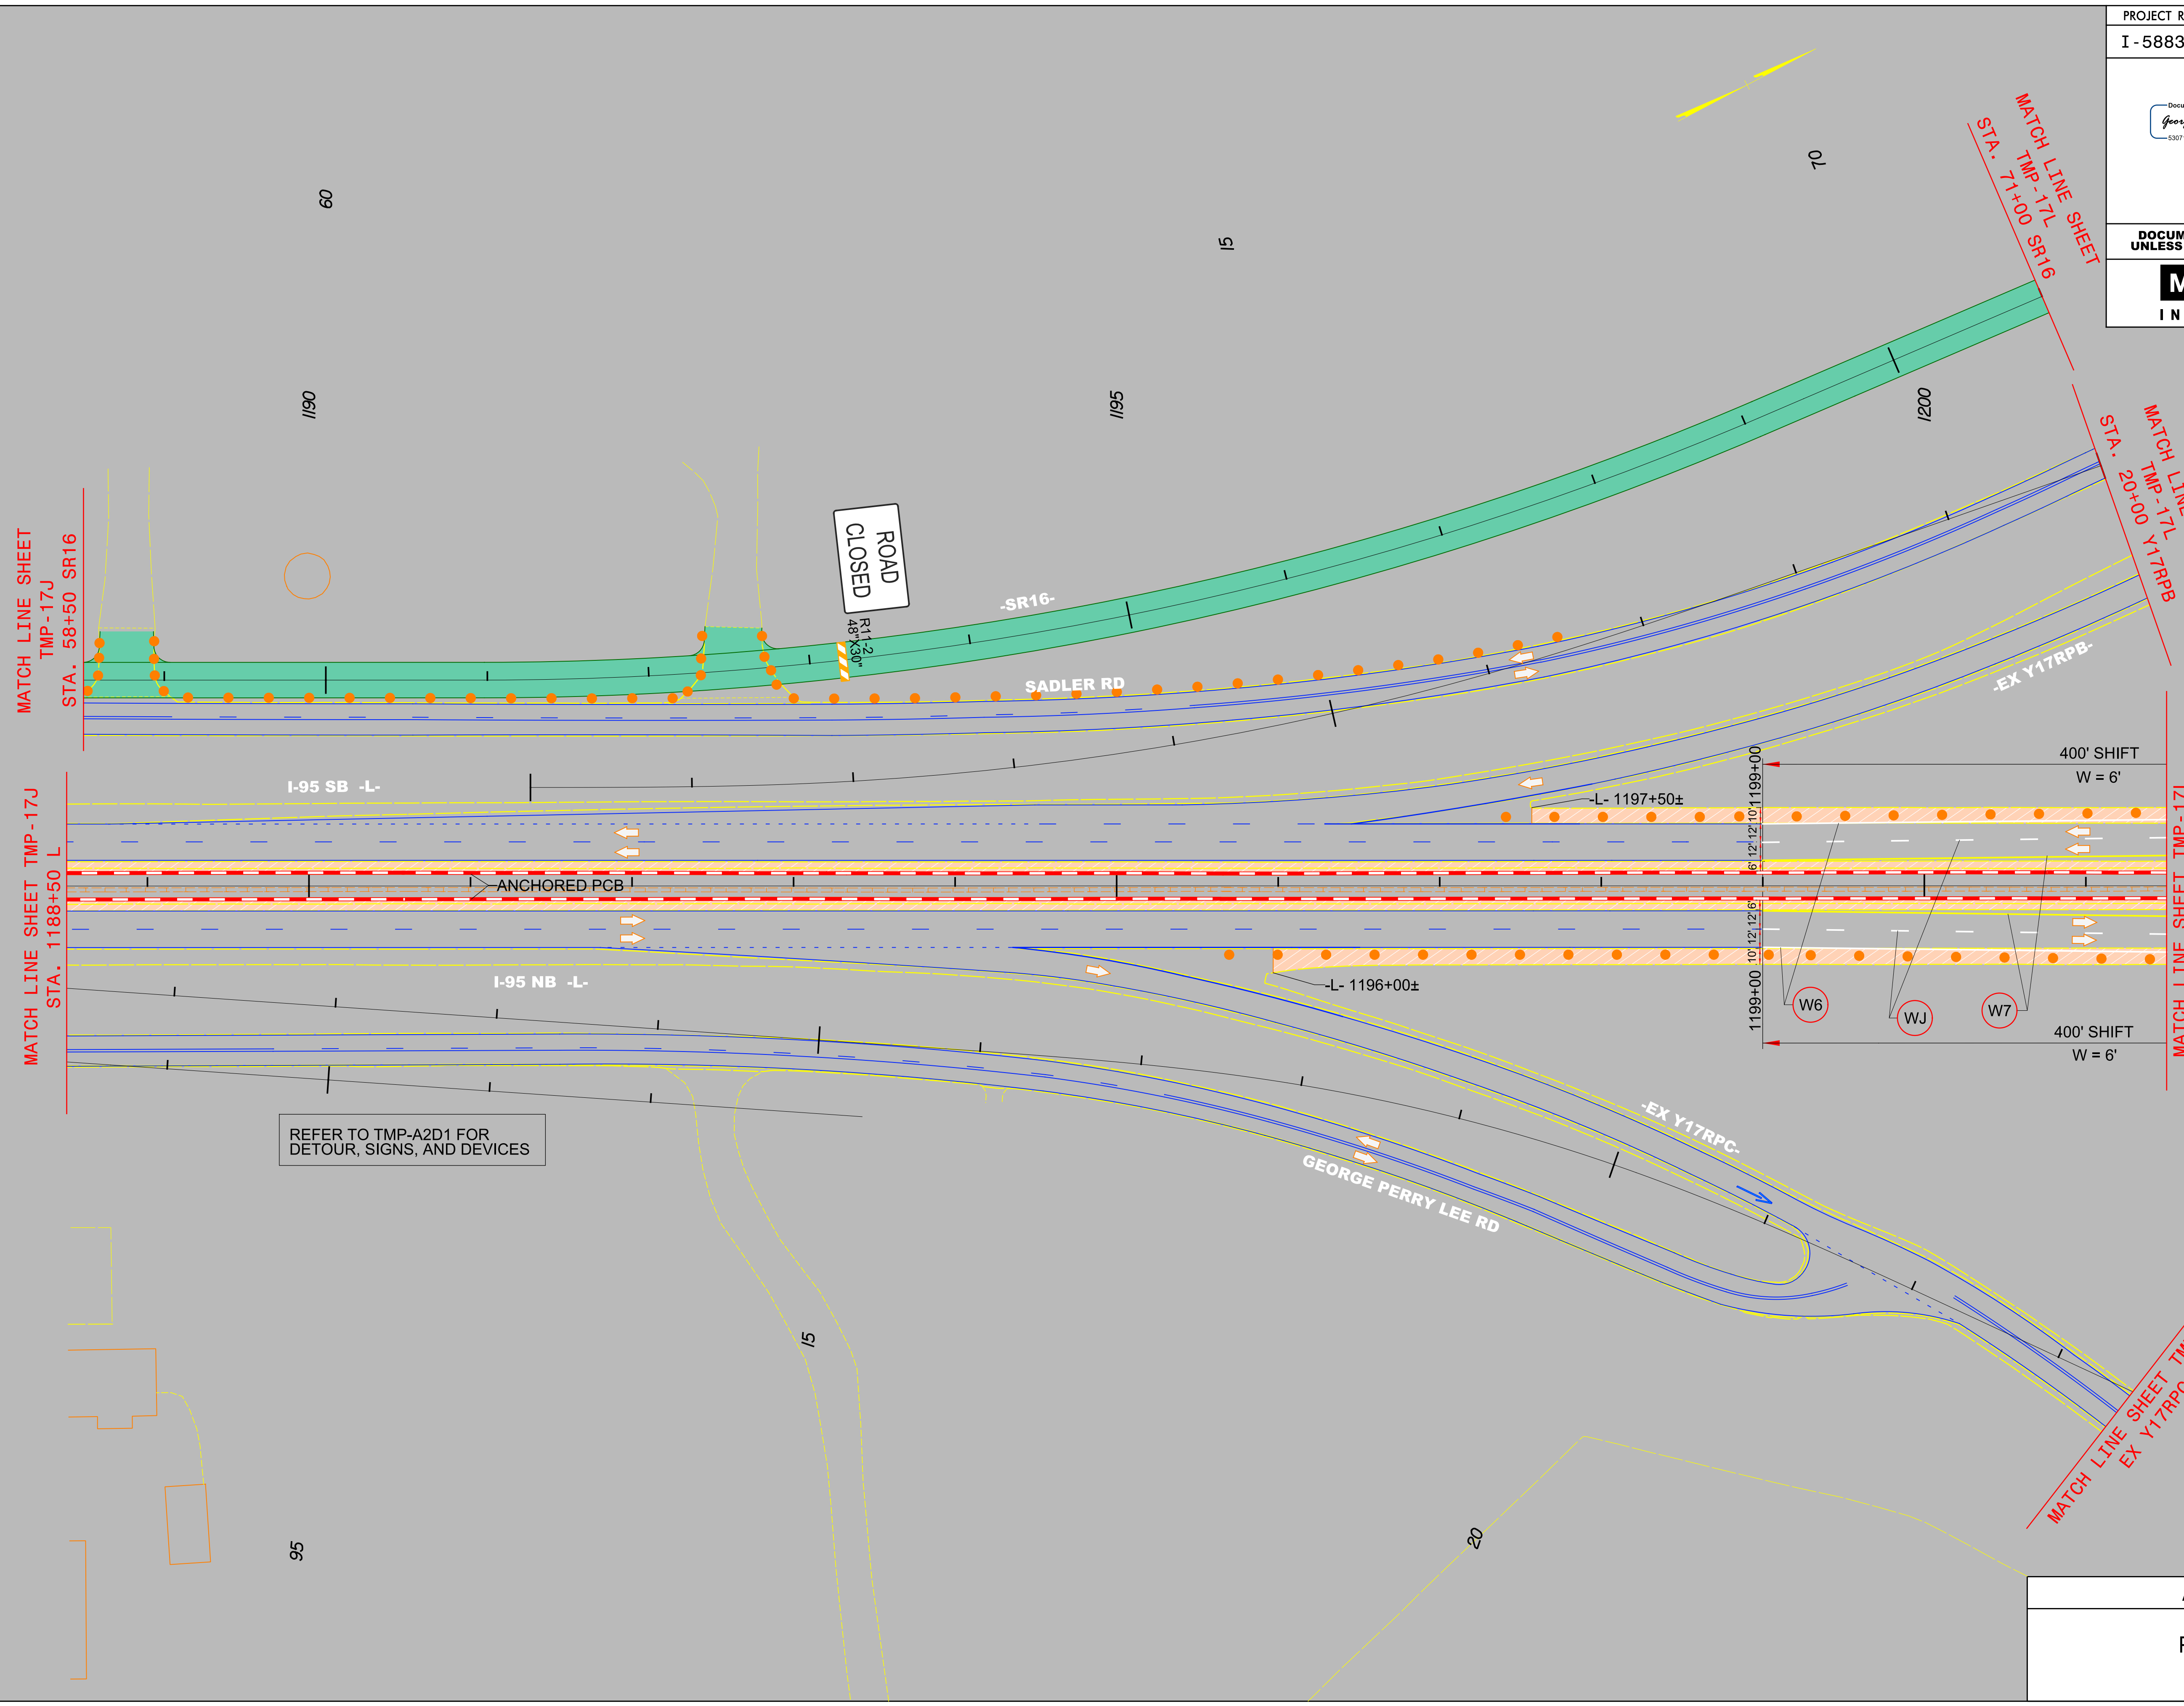

REFER TO TMP-A2D1 FOR
DETOUR, SIGNS, AND DEVICES

AREA 2
PHASE I STEP 1

4/22/2021
R:\Traffic\Transportation Management\PLAN SHEETS\I-5986B TMP 17K AREA 02 PHASE 01STEP 01.dgn
Caroline.Owings