



DOCUMENT NOT CONSIDERED FINAL  
UNLESS ALL SIGNATURES COMPLETED

**Michael Baker**  
INTERNATIONAL

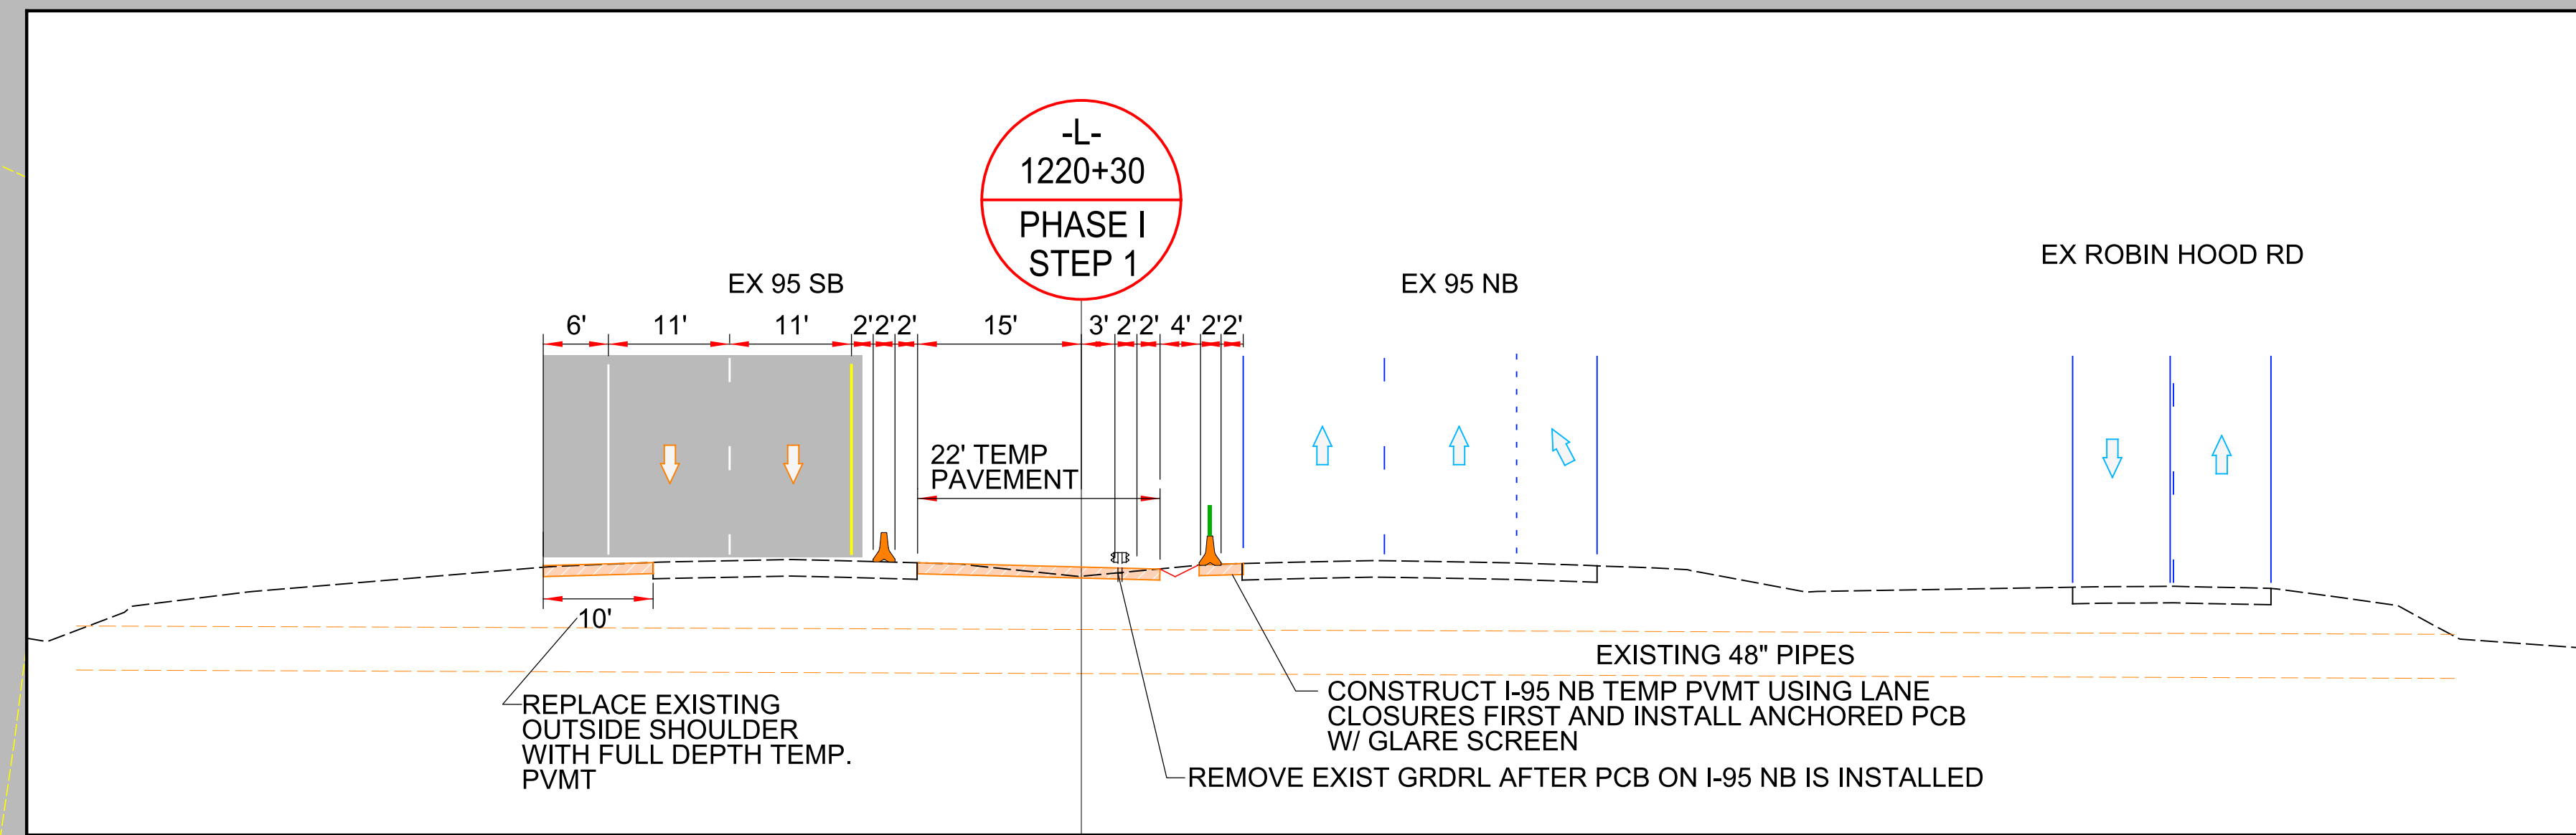

MATCH LINE SHEET TMP-17L  
STA. 18+00 Y17RPA

REFER TO TMP-A2D1 FOR  
DETOUR, SIGNS, AND DEVICES

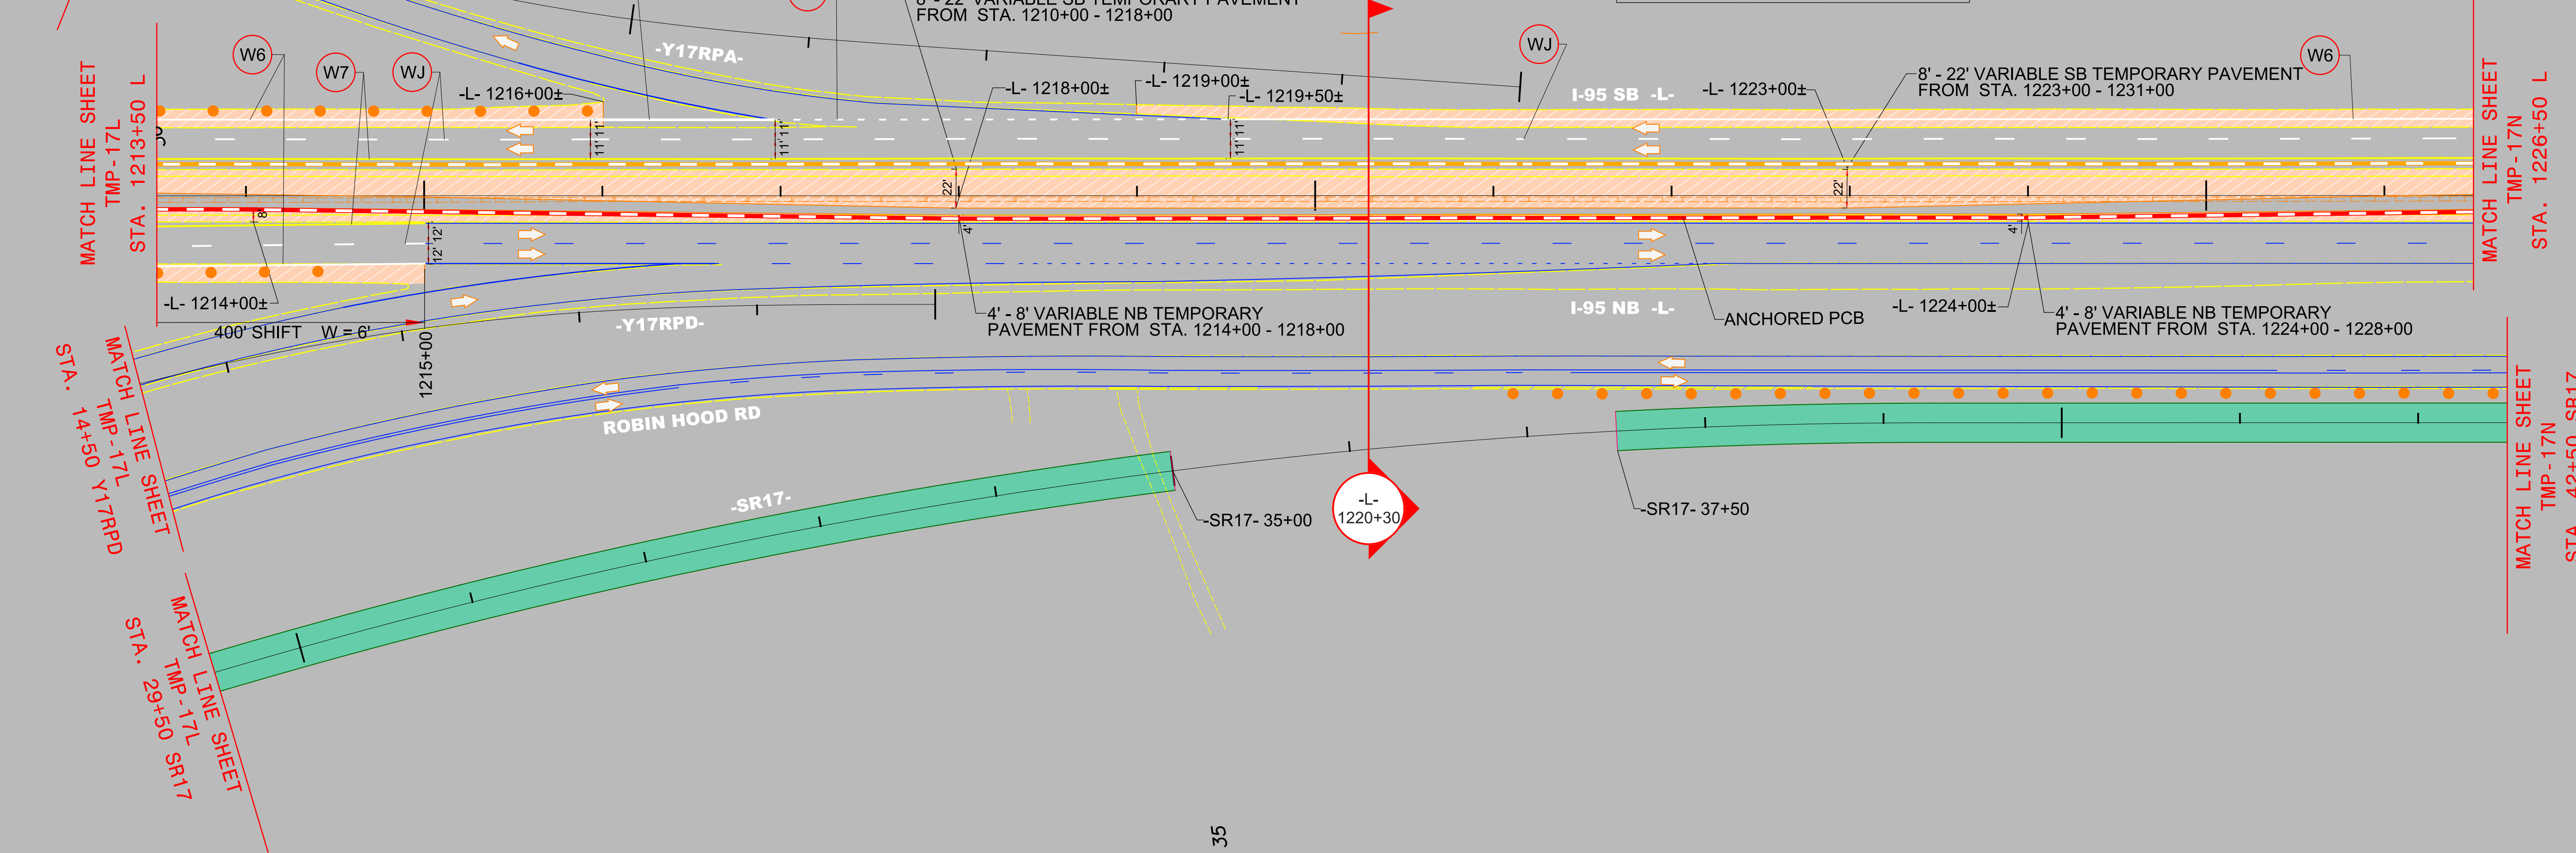

4/21/2021  
R:\Traffic\Transportation Management\PLAN SHEETS\I-5986B TMP 17M AREA 02 PHASE 01STEP 01.dgn  
Caroline Owings

AREA 2  
PHASE I  
STEP 1