

DOCUMENT NOT CONSIDERED FINAL  
UNLESS ALL SIGNATURES COMPLETED

**Michael Baker**  
INTERNATIONAL


4/21/2021  
 R:\Traffic\Transportation Management\PLAN SHEETS\I-5986B TMP 17N AREA 02 PHASE 01STEP 01.dgn  
 Coroline.Owings

MATCH LINE SHEET TMP-17M  
 STA. 1226+50 L

MATCH LINE SHEET TMP-17M  
 STA. 42+50 SR17

MATCH LINE SHEET TMP-170  
 STA. 1239+00 L

MATCH LINE SHEET TMP-170  
 STA. 55+00 SR17

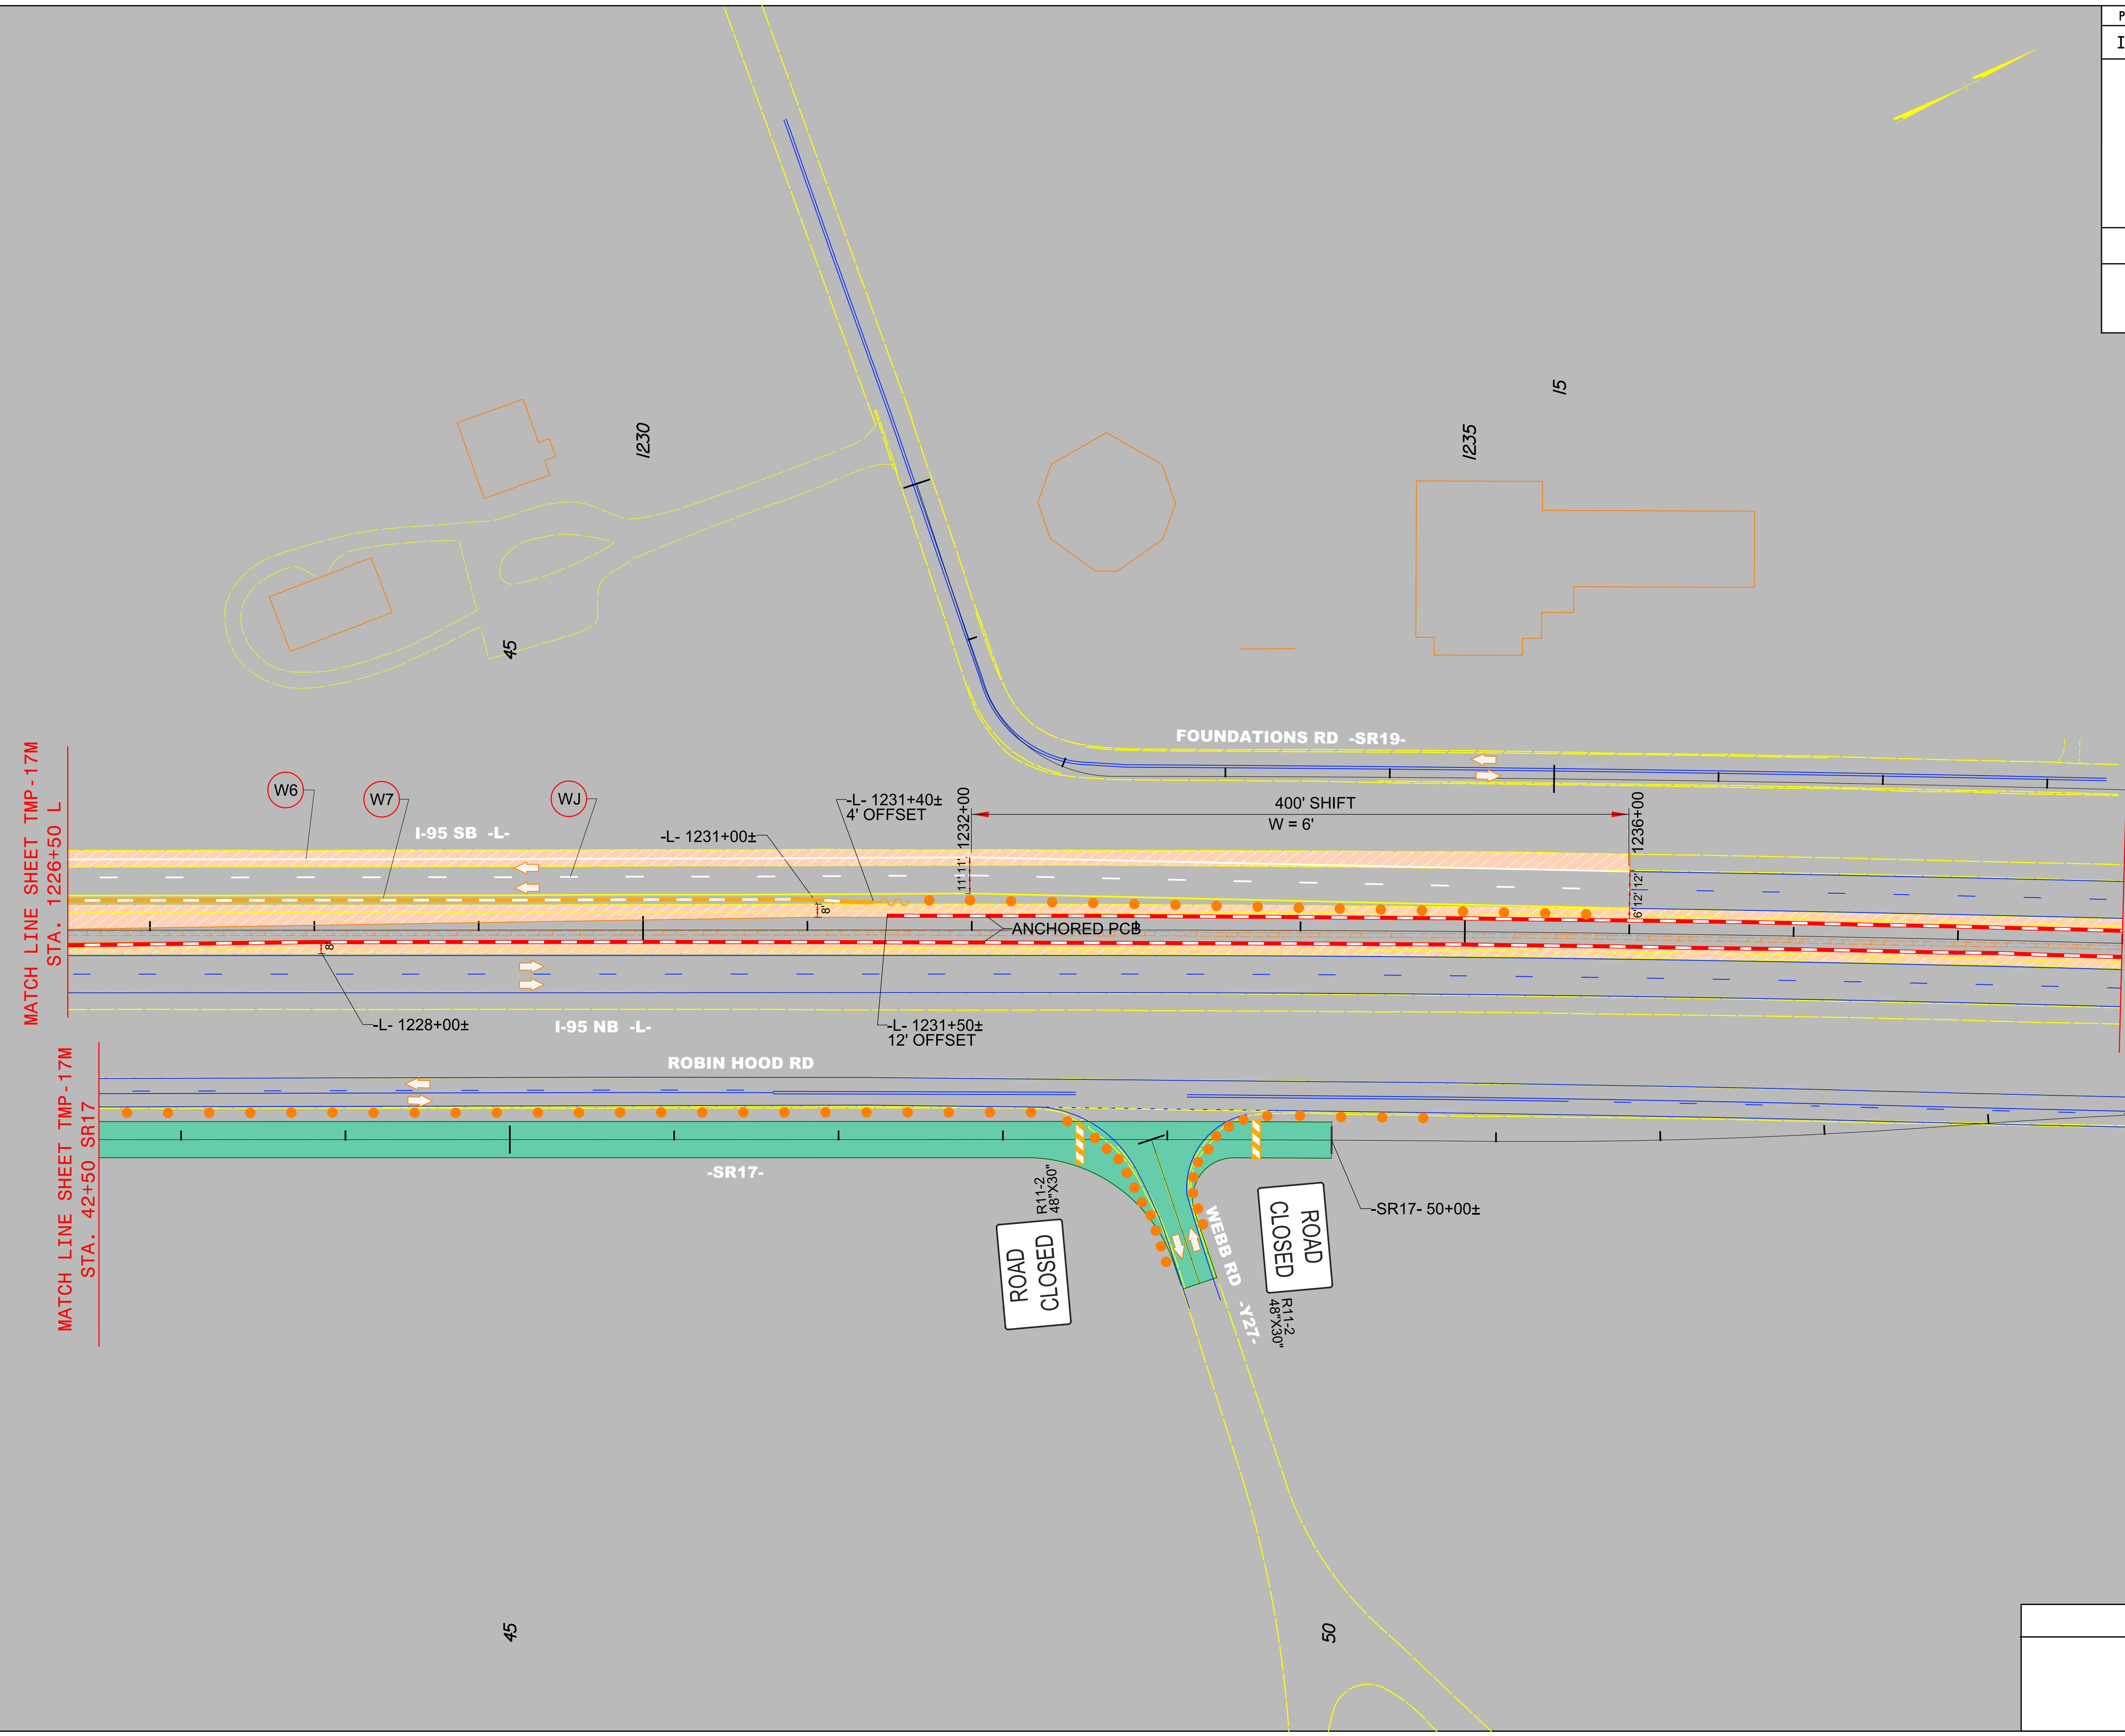

AREA 2
PHASE I STEP 1