
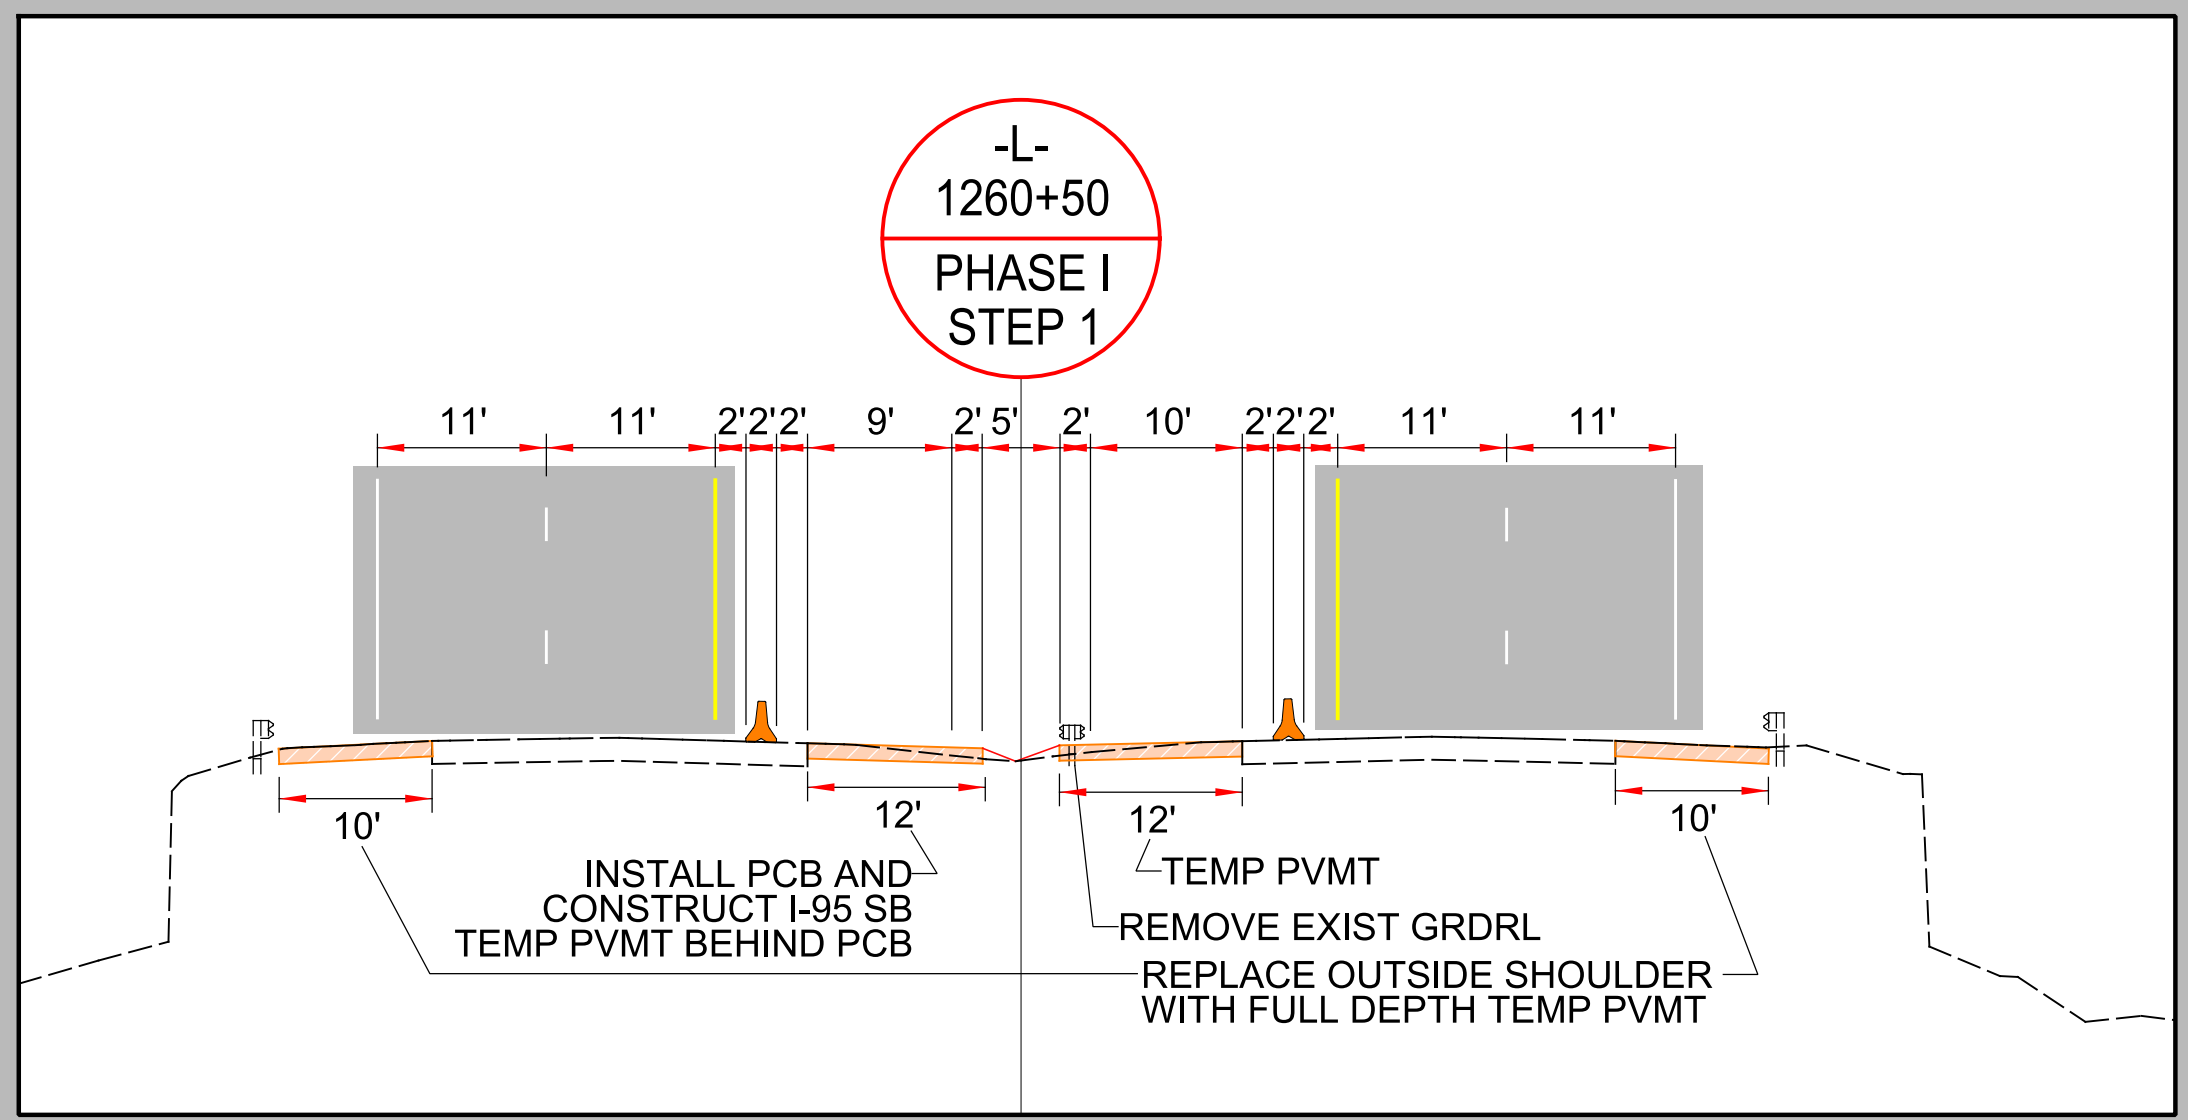


DOCUMENT NOT CONSIDERED FINAL  
UNLESS ALL SIGNATURES COMPLETED

**Michael Baker**  
INTERNATIONAL

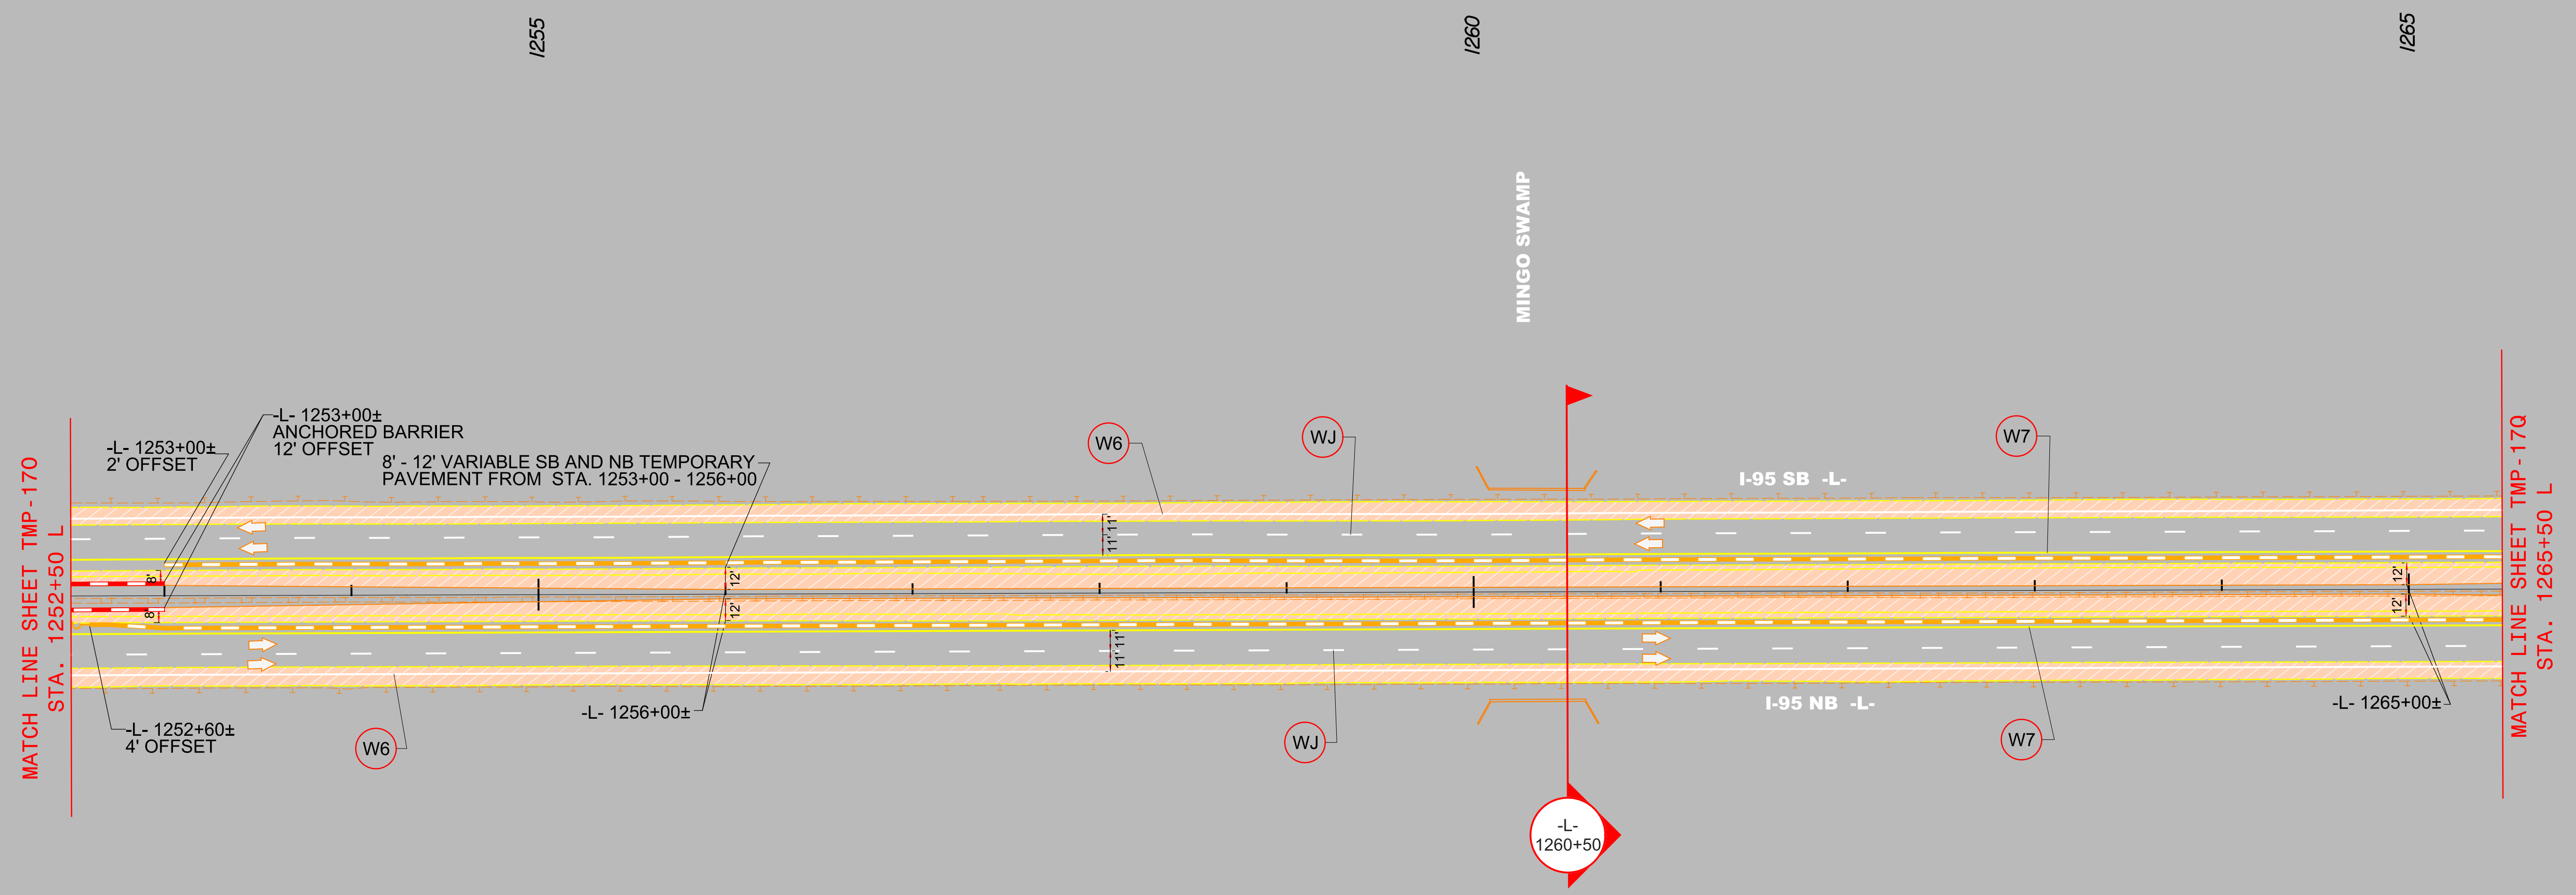

AREA 2  
PHASE I  
STEP 1

4/22/2021  
R:\Traffic\Transportation Management\PLAN SHEETS\I-5986B TMP 17P AREA 02 PHASE 01STEP 01.dgn  
Caroline.Owings