


DOCUMENT NOT CONSIDERED FINAL
UNLESS ALL SIGNATURES COMPLETED

Michael Baker
INTERNATIONAL

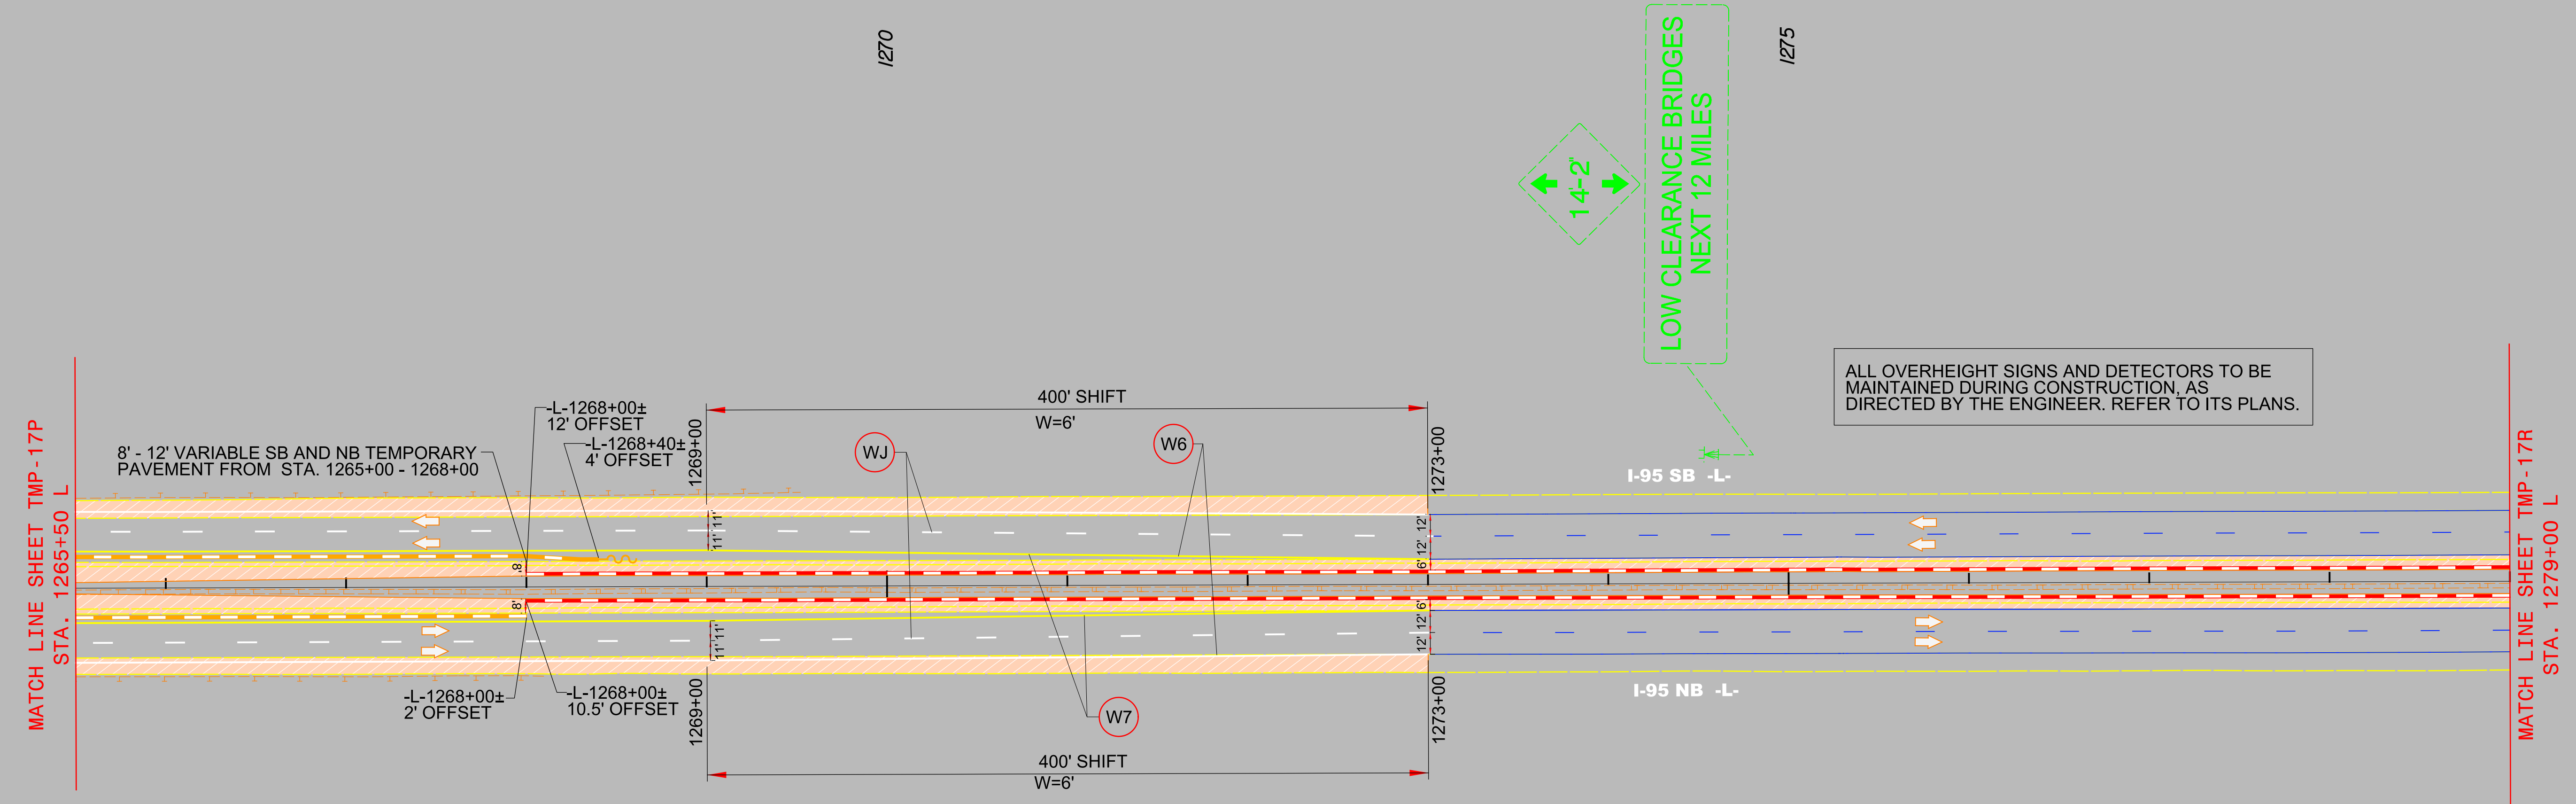

4/21/2021
R:\Traffic\Transportation Management\PLAN SHEETS\I-5986B TMP 17Q AREA 02 PHASE 01 STEP 01.dgn
Caroline.Owings

AREA 2
PHASE I STEP 1