



PROJECT REFERENCE NO.	SHEET NO.
I - 5883 / I - 5986B	TMP - 17S

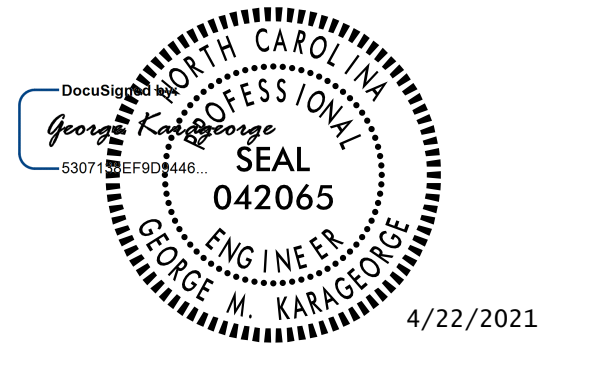

DOCUMENT NOT CONSIDERED FINAL  
UNLESS ALL SIGNATURES COMPLETED

**Michael Baker**  
INTERNATIONAL

4/21/2021  
R:\Traffic\Transportation Management\PLAN SHEETS\I-5986B TMP 17S AREA 02 PHASE 01STEP 01.dgn  
Caroline.Owings

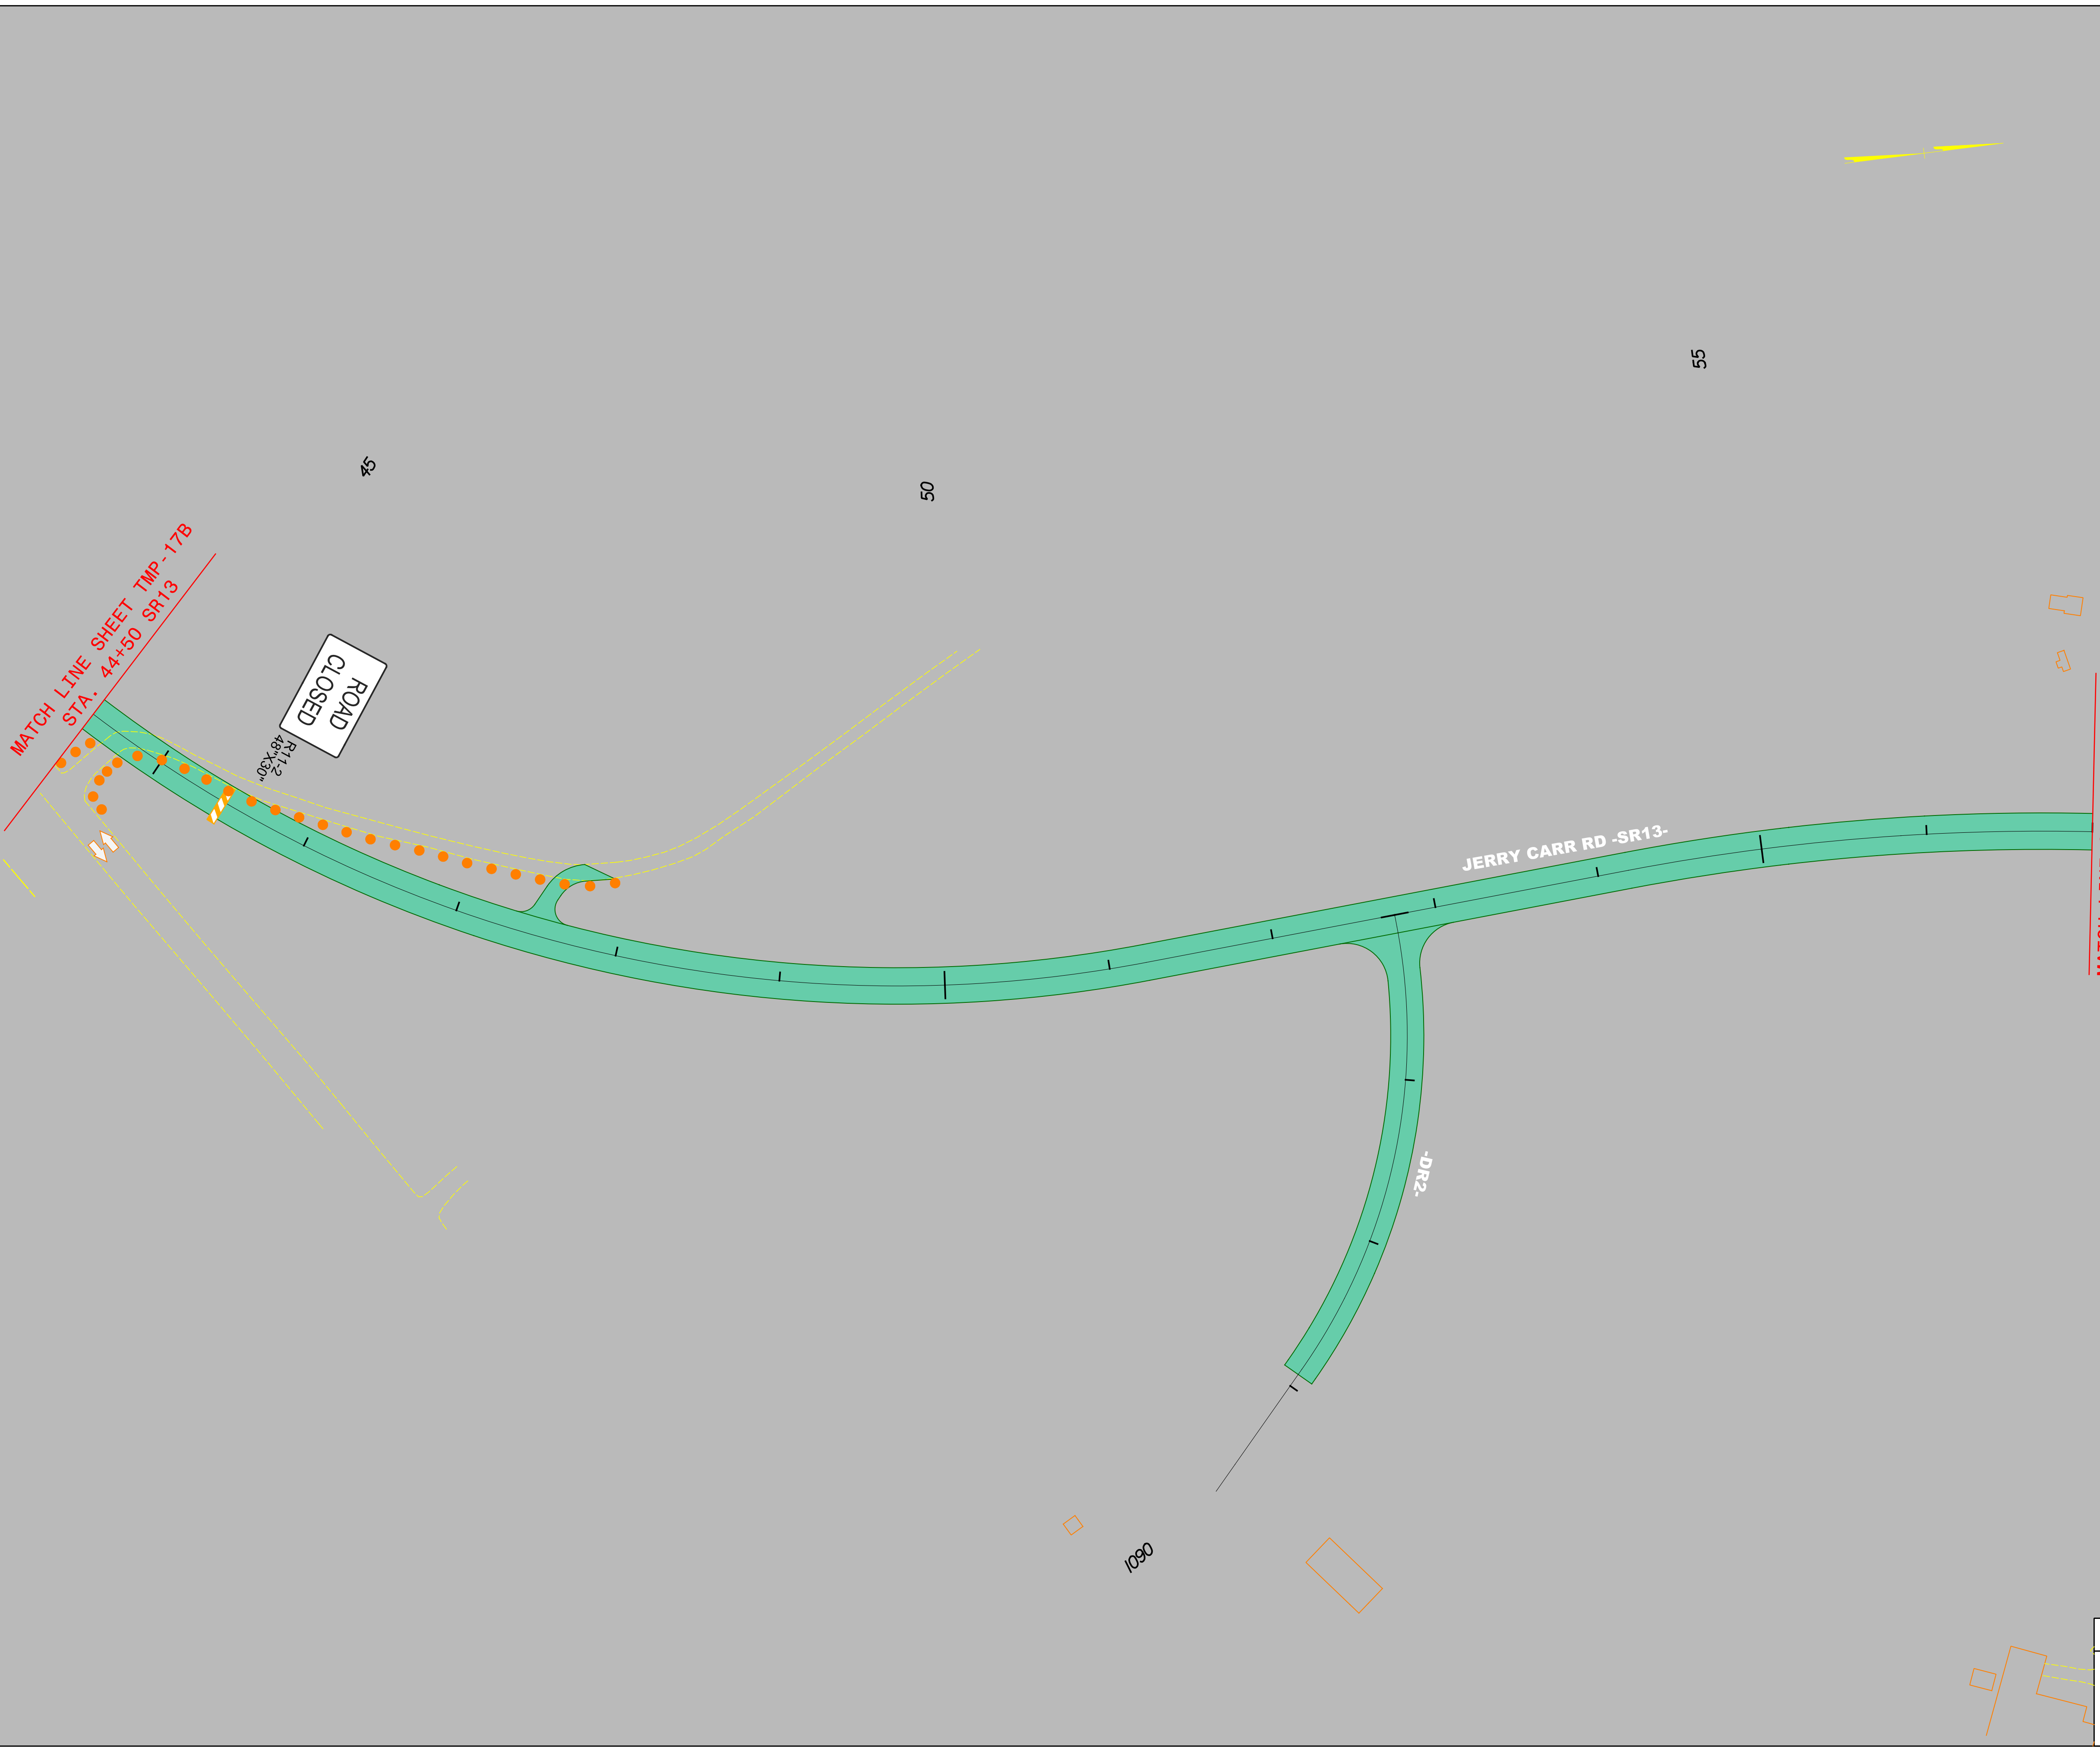

AREA 2
PHASE I STEP 1