



PROJECT REFERENCE NO.	SHEET NO.
I - 5883 / I - 5986B	TMP - 17T

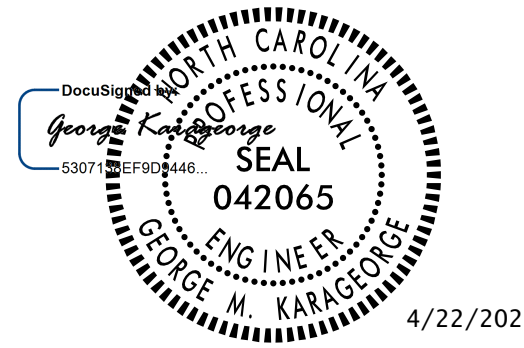

DOCUMENT NOT CONSIDERED FINAL
UNLESS ALL SIGNATURES COMPLETED

Michael Baker
INTERNATIONAL

4/22/2021
R:\Traffic\Transportation Management\PLAN SHEETS\I-5986B TMP 17T AREA 02 PHASE 01 STEP 01.dgn
Caroline.Owings

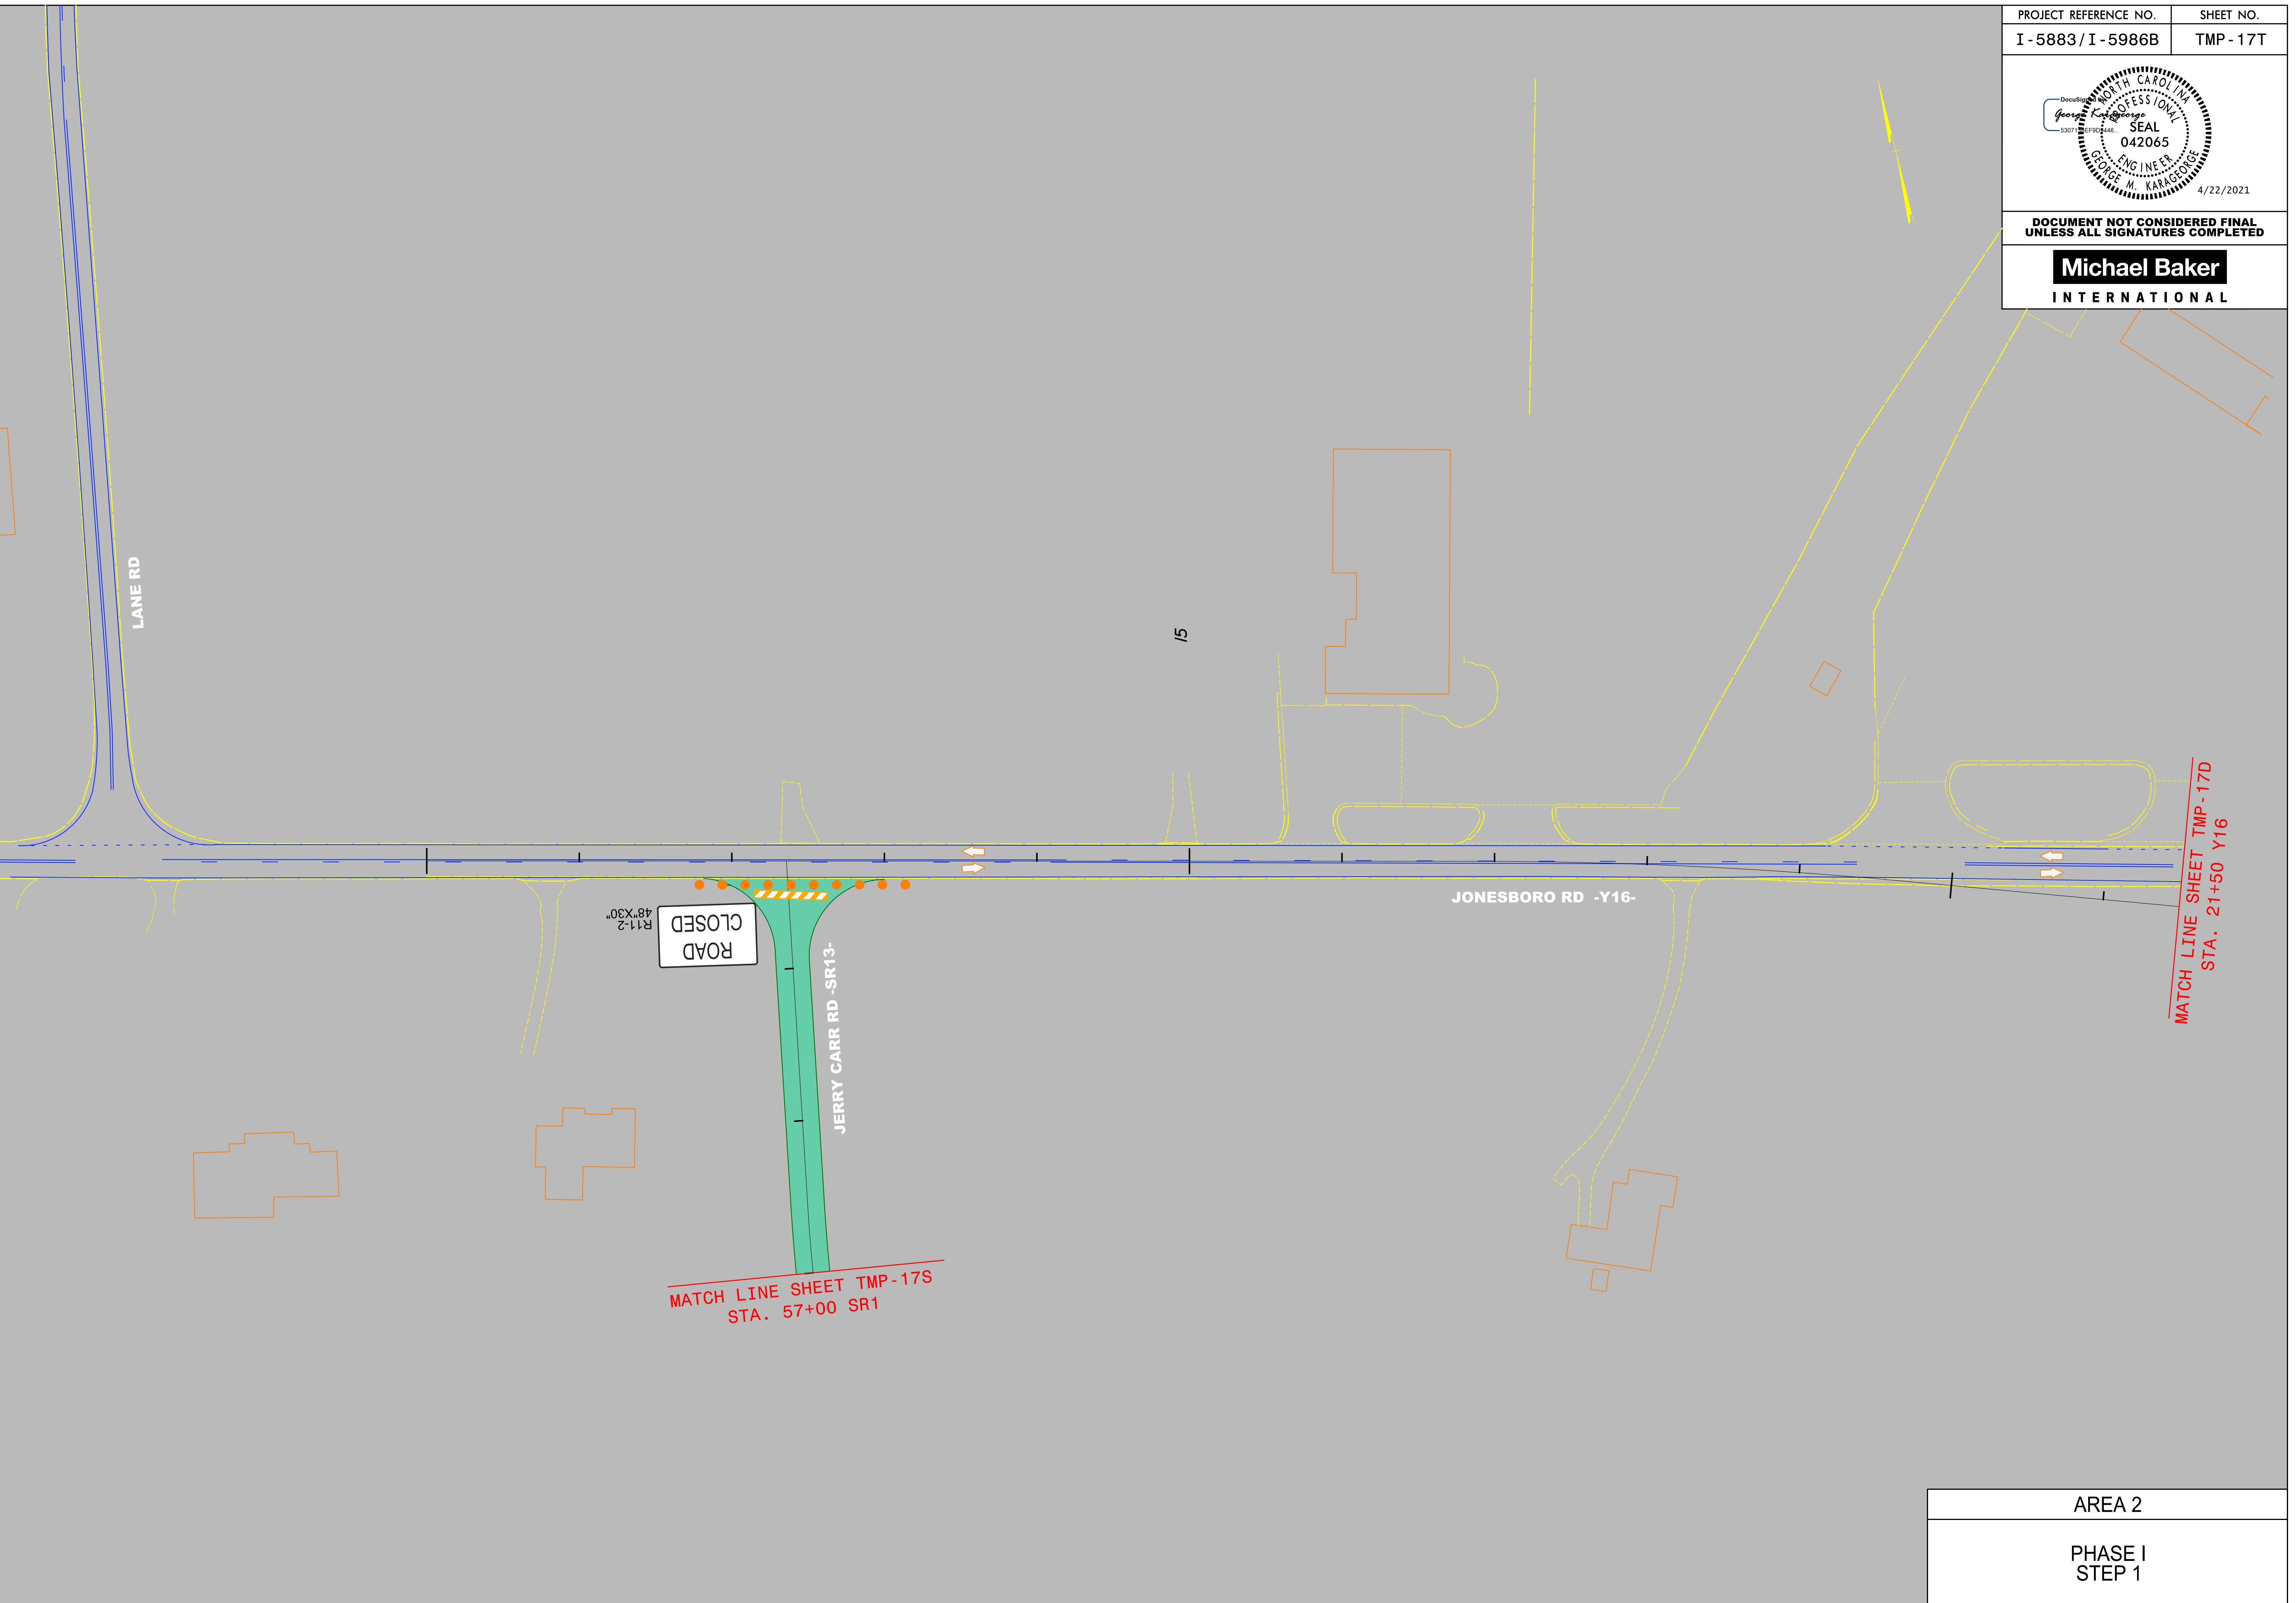

MATCH LINE SHEET TMP-17D
STA. 21+50 Y16

MATCH LINE SHEET TMP-17S
STA. 57+00 SR1

AREA 2
PHASE I STEP 1