


DOCUMENT NOT CONSIDERED FINAL UNLESS ALL SIGNATURES COMPLETED

Michael Baker
INTERNATIONAL

4/21/2021
R:\Traffic\Transportation Management\PLAN SHEETS\I-5986B TMP 17Z AREA 02 PHASE 01STEP 01.dgn
Caroline.Owings

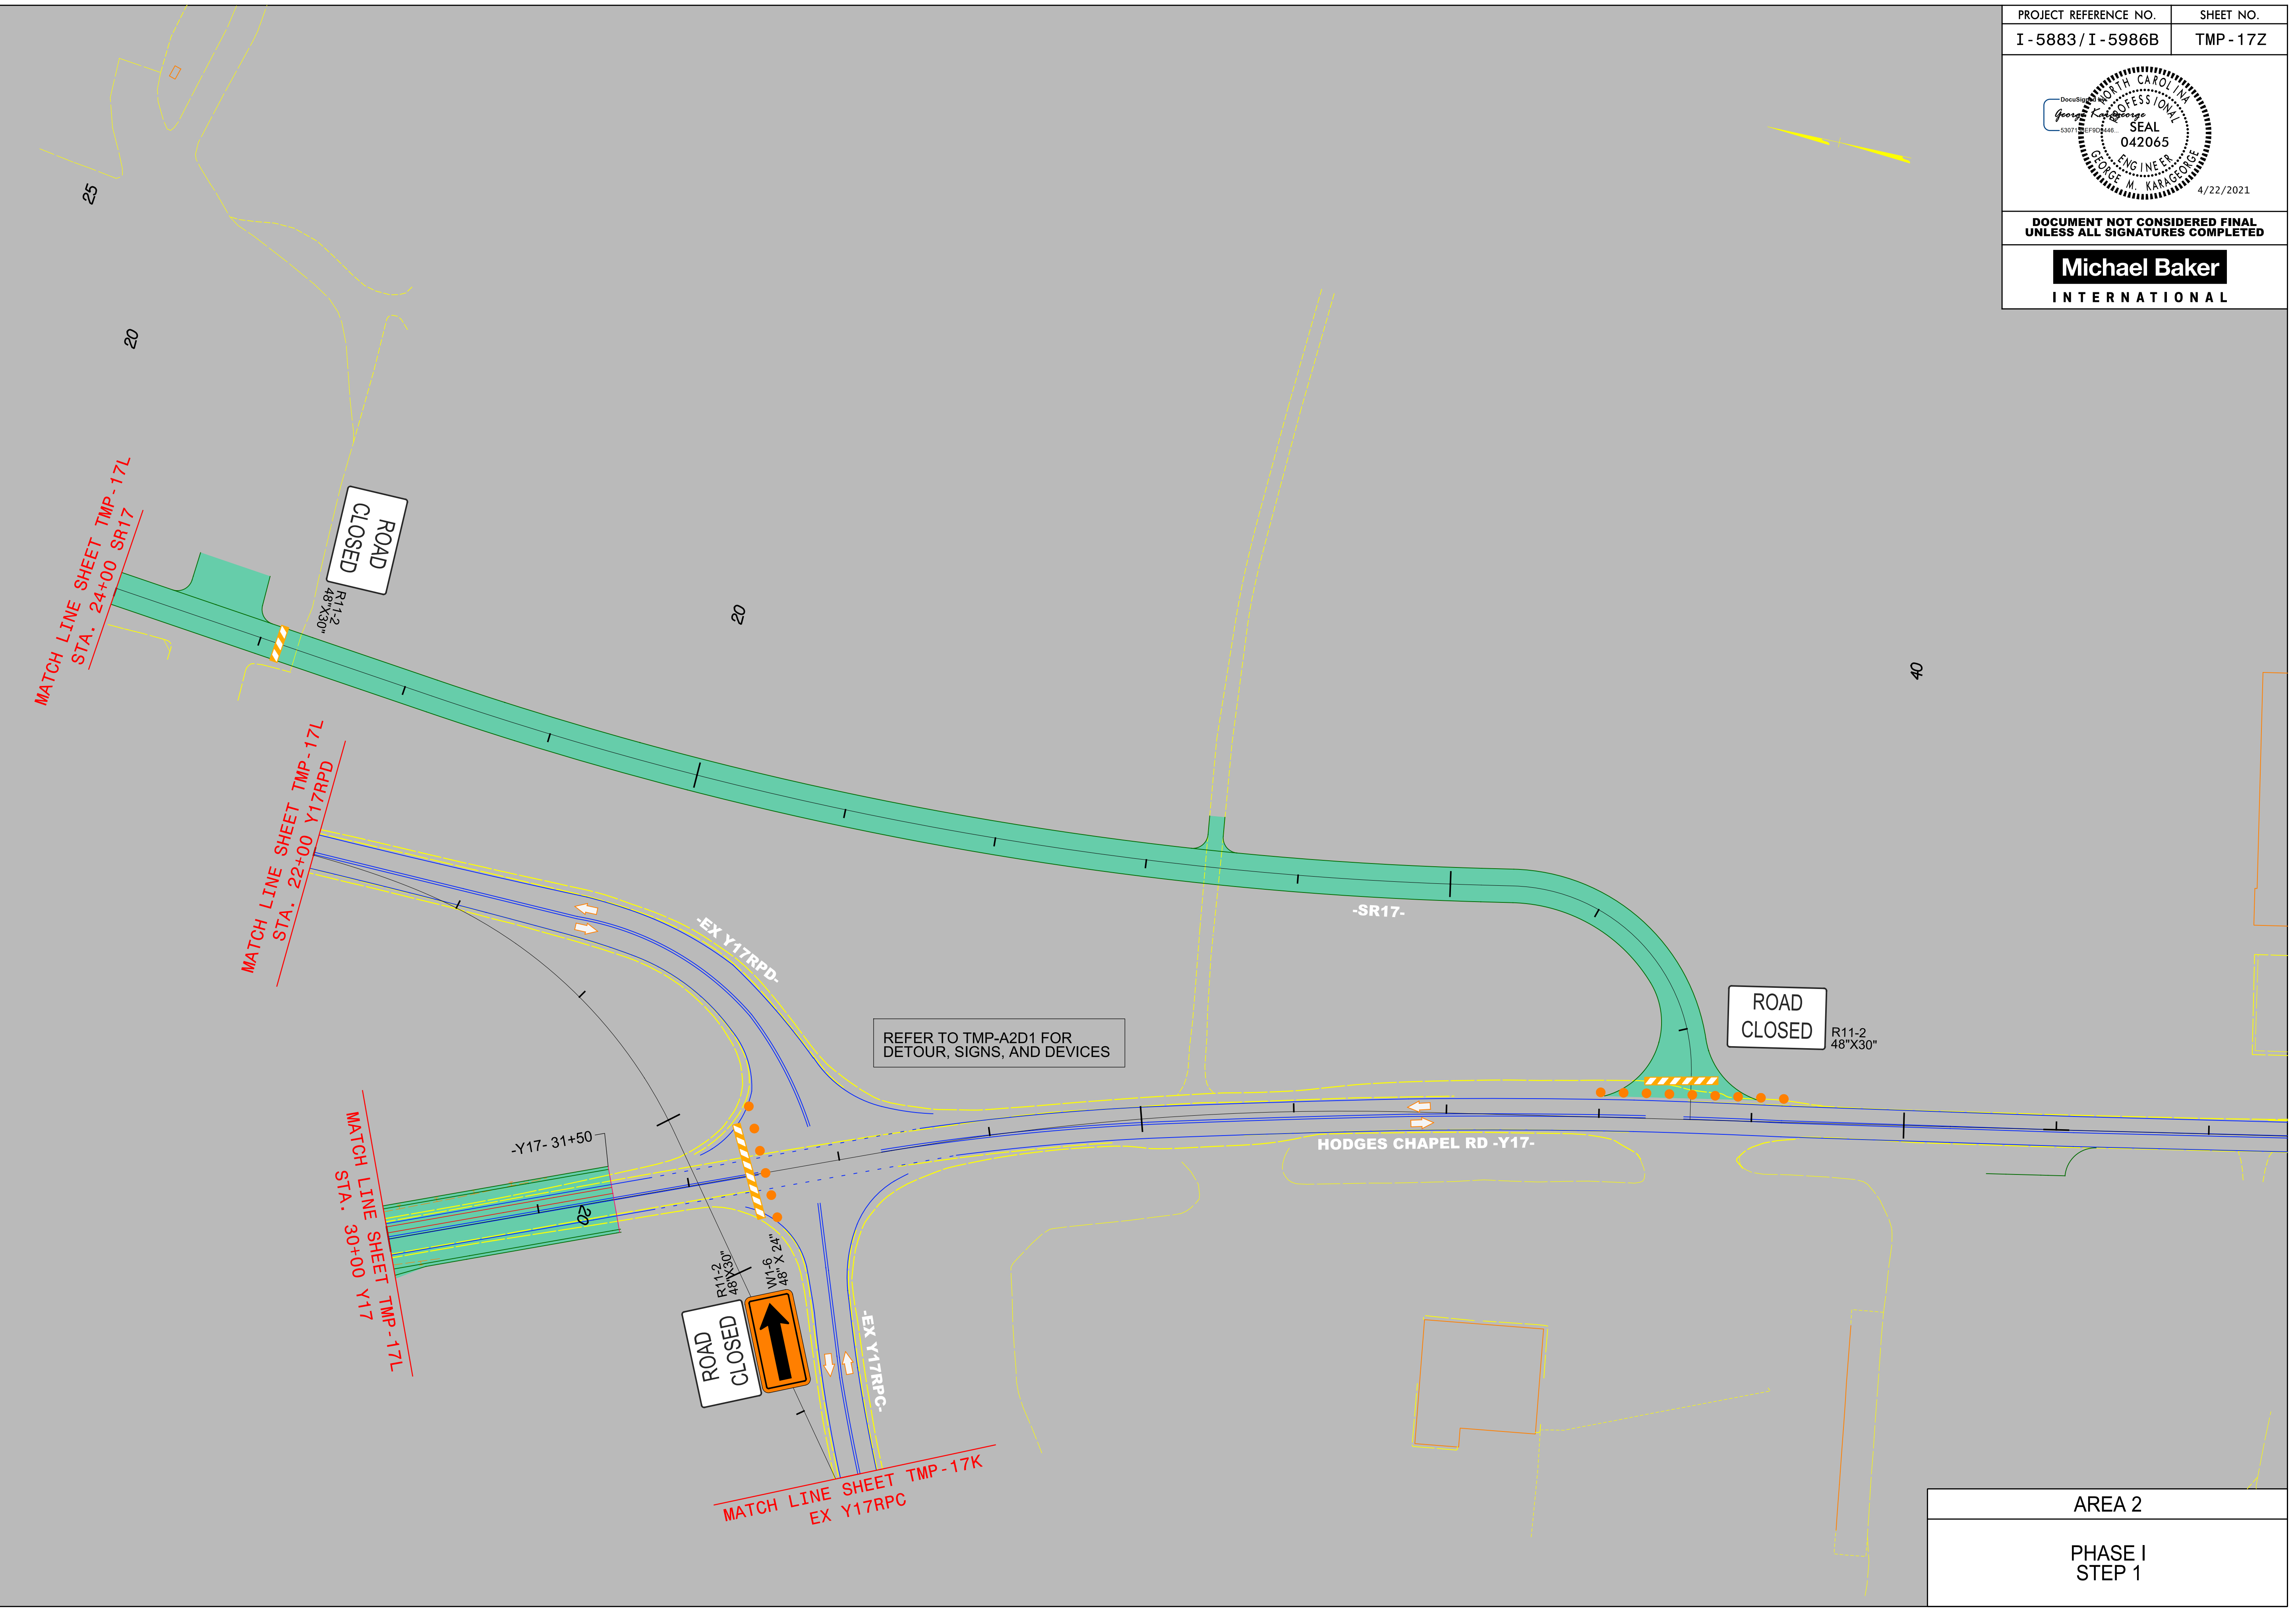

AREA 2
PHASE I STEP 1