



PROJECT REFERENCE NO.	SHEET NO.
I - 5883 / I - 5986B	TMP - 18

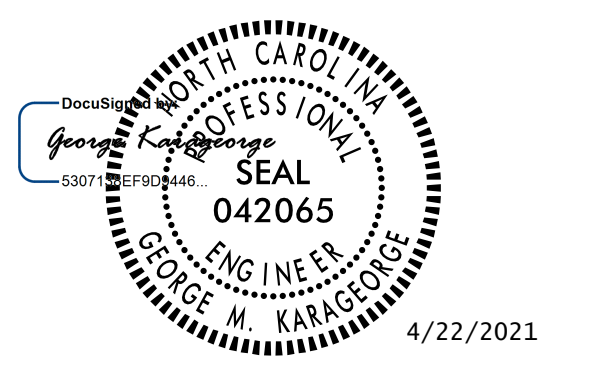

DOCUMENT NOT CONSIDERED FINAL
UNLESS ALL SIGNATURES COMPLETED

Michael Baker
INTERNATIONAL

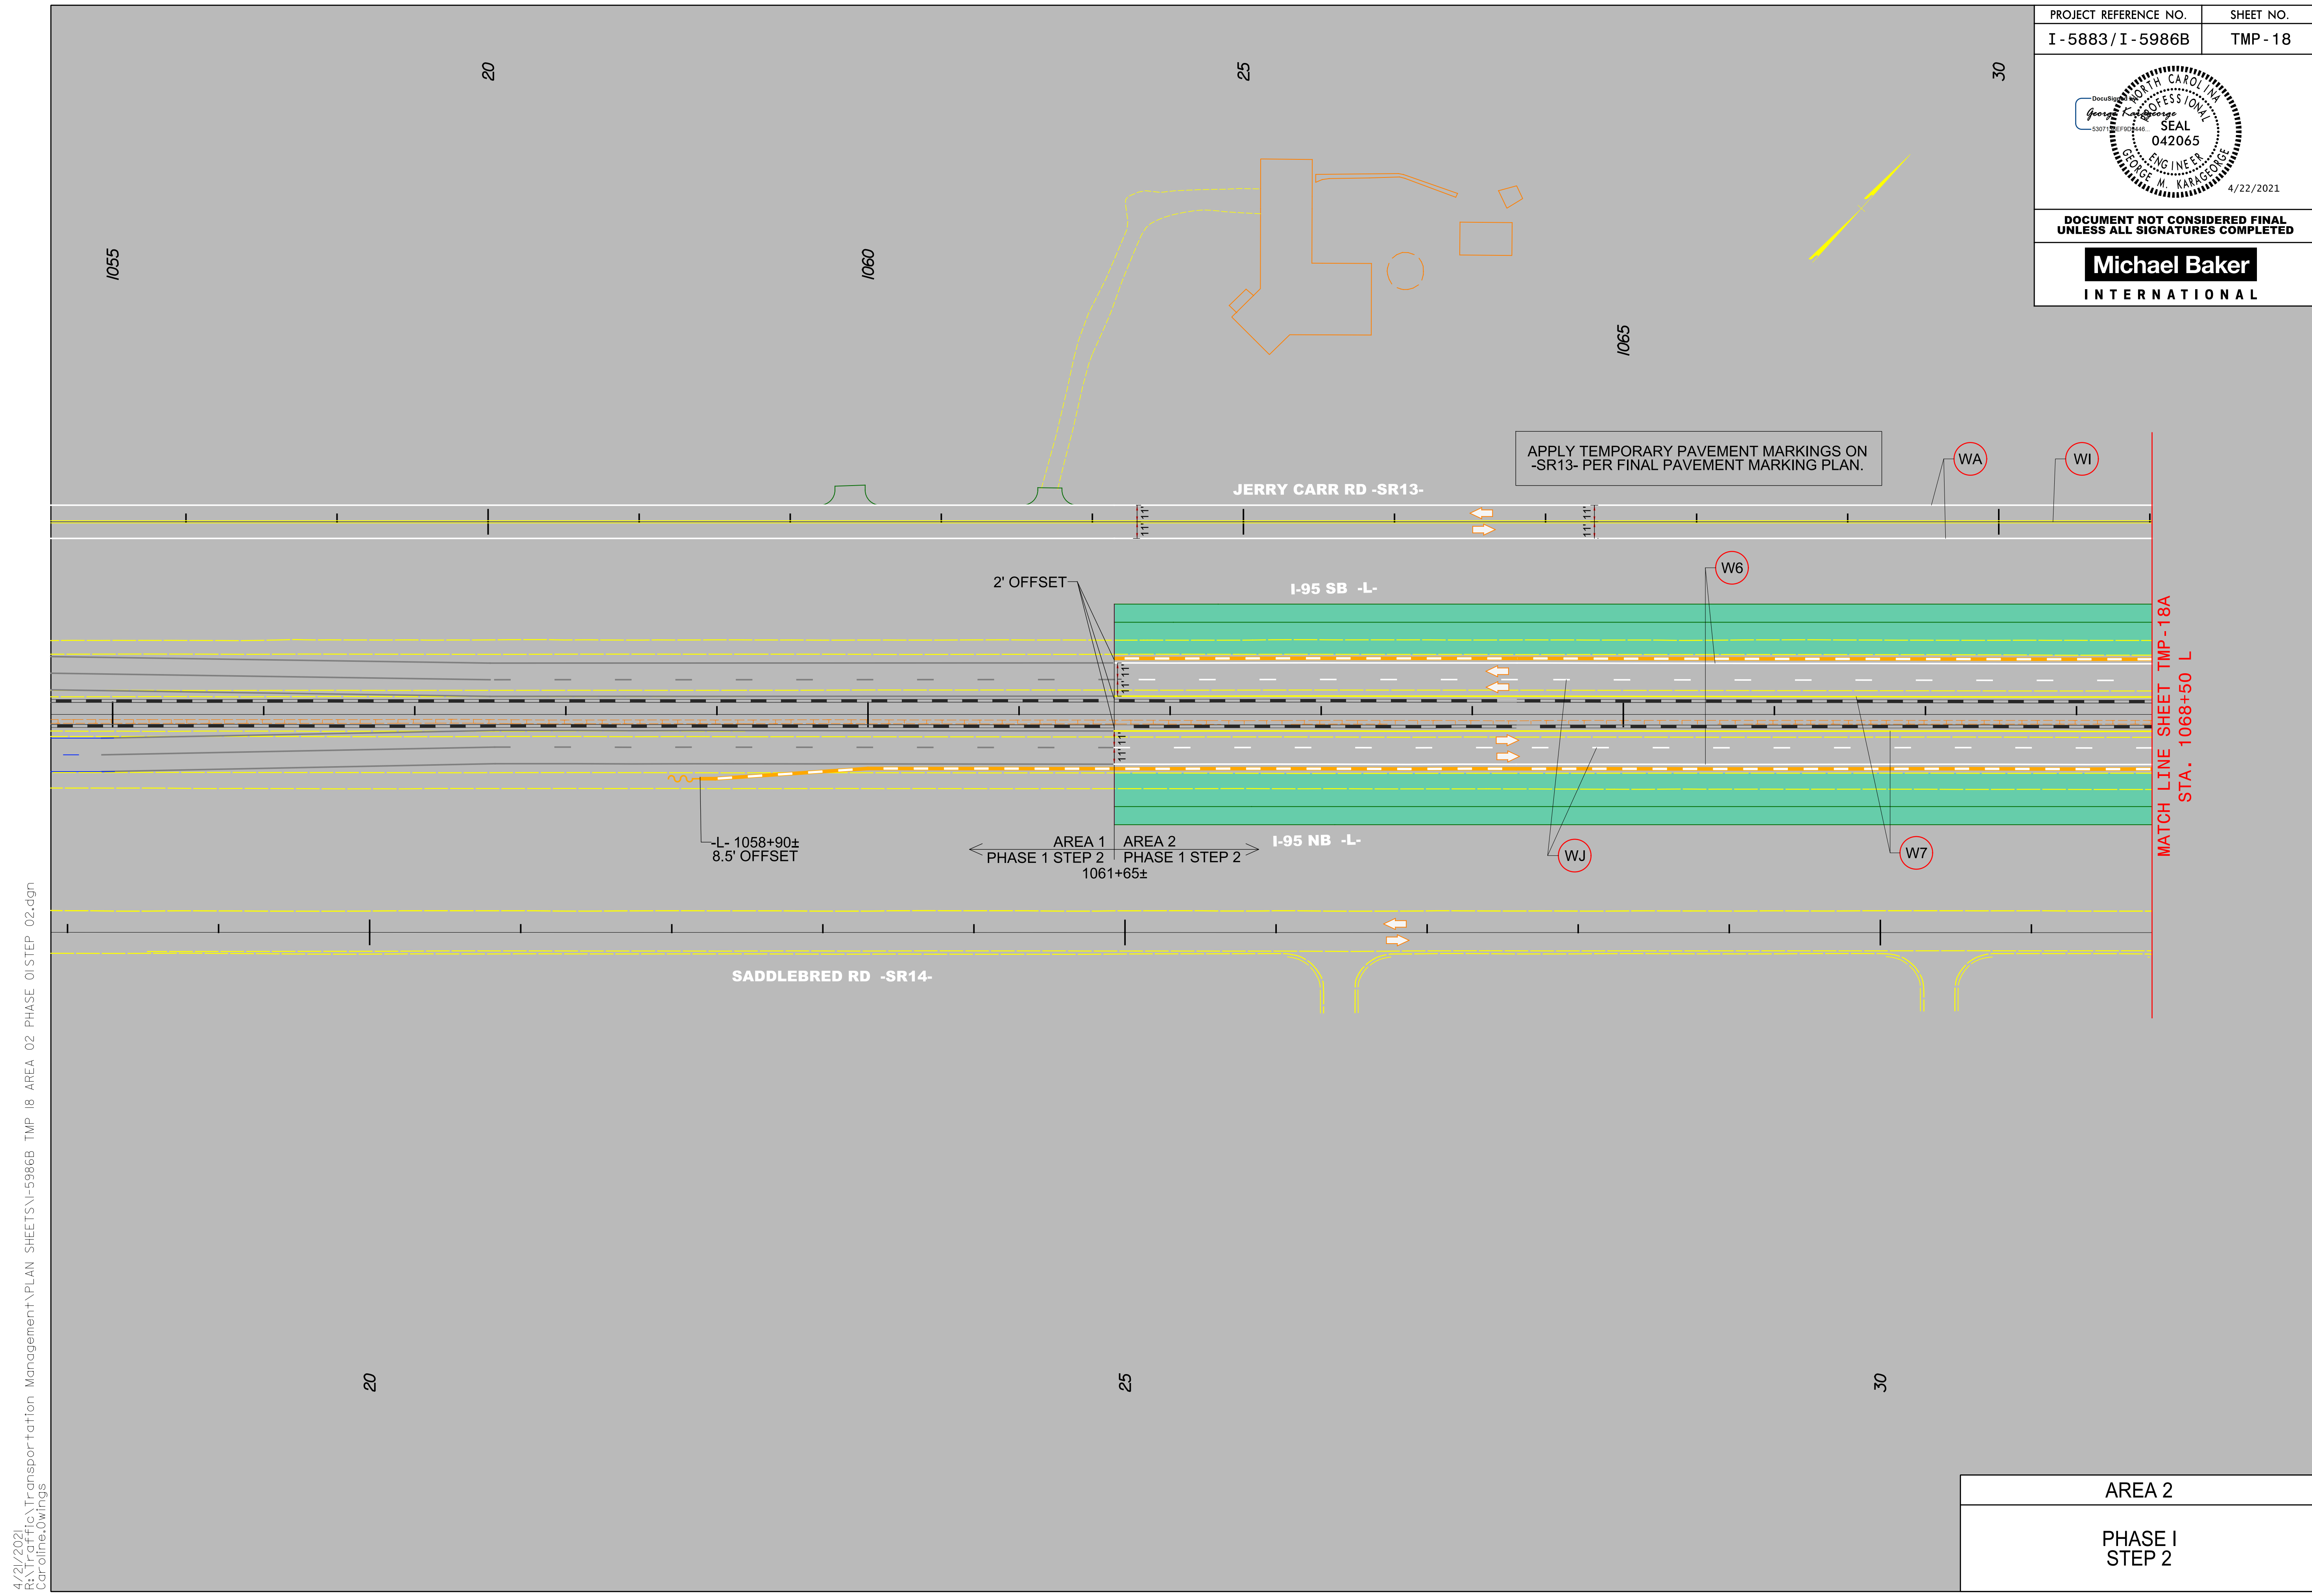

4/22/2021
R:\Traffic\Transportation Management\PLAN SHEETS\I-5986B TMP 18 AREA 02 PHASE 01STEP 02.dgn
Caroline.Owings

MATCH LINE SHEET TMP - 18A
STA. 1068+50 L

AREA 2
PHASE I STEP 2