


DOCUMENT NOT CONSIDERED FINAL  
UNLESS ALL SIGNATURES COMPLETED

**Michael Baker**  
INTERNATIONAL

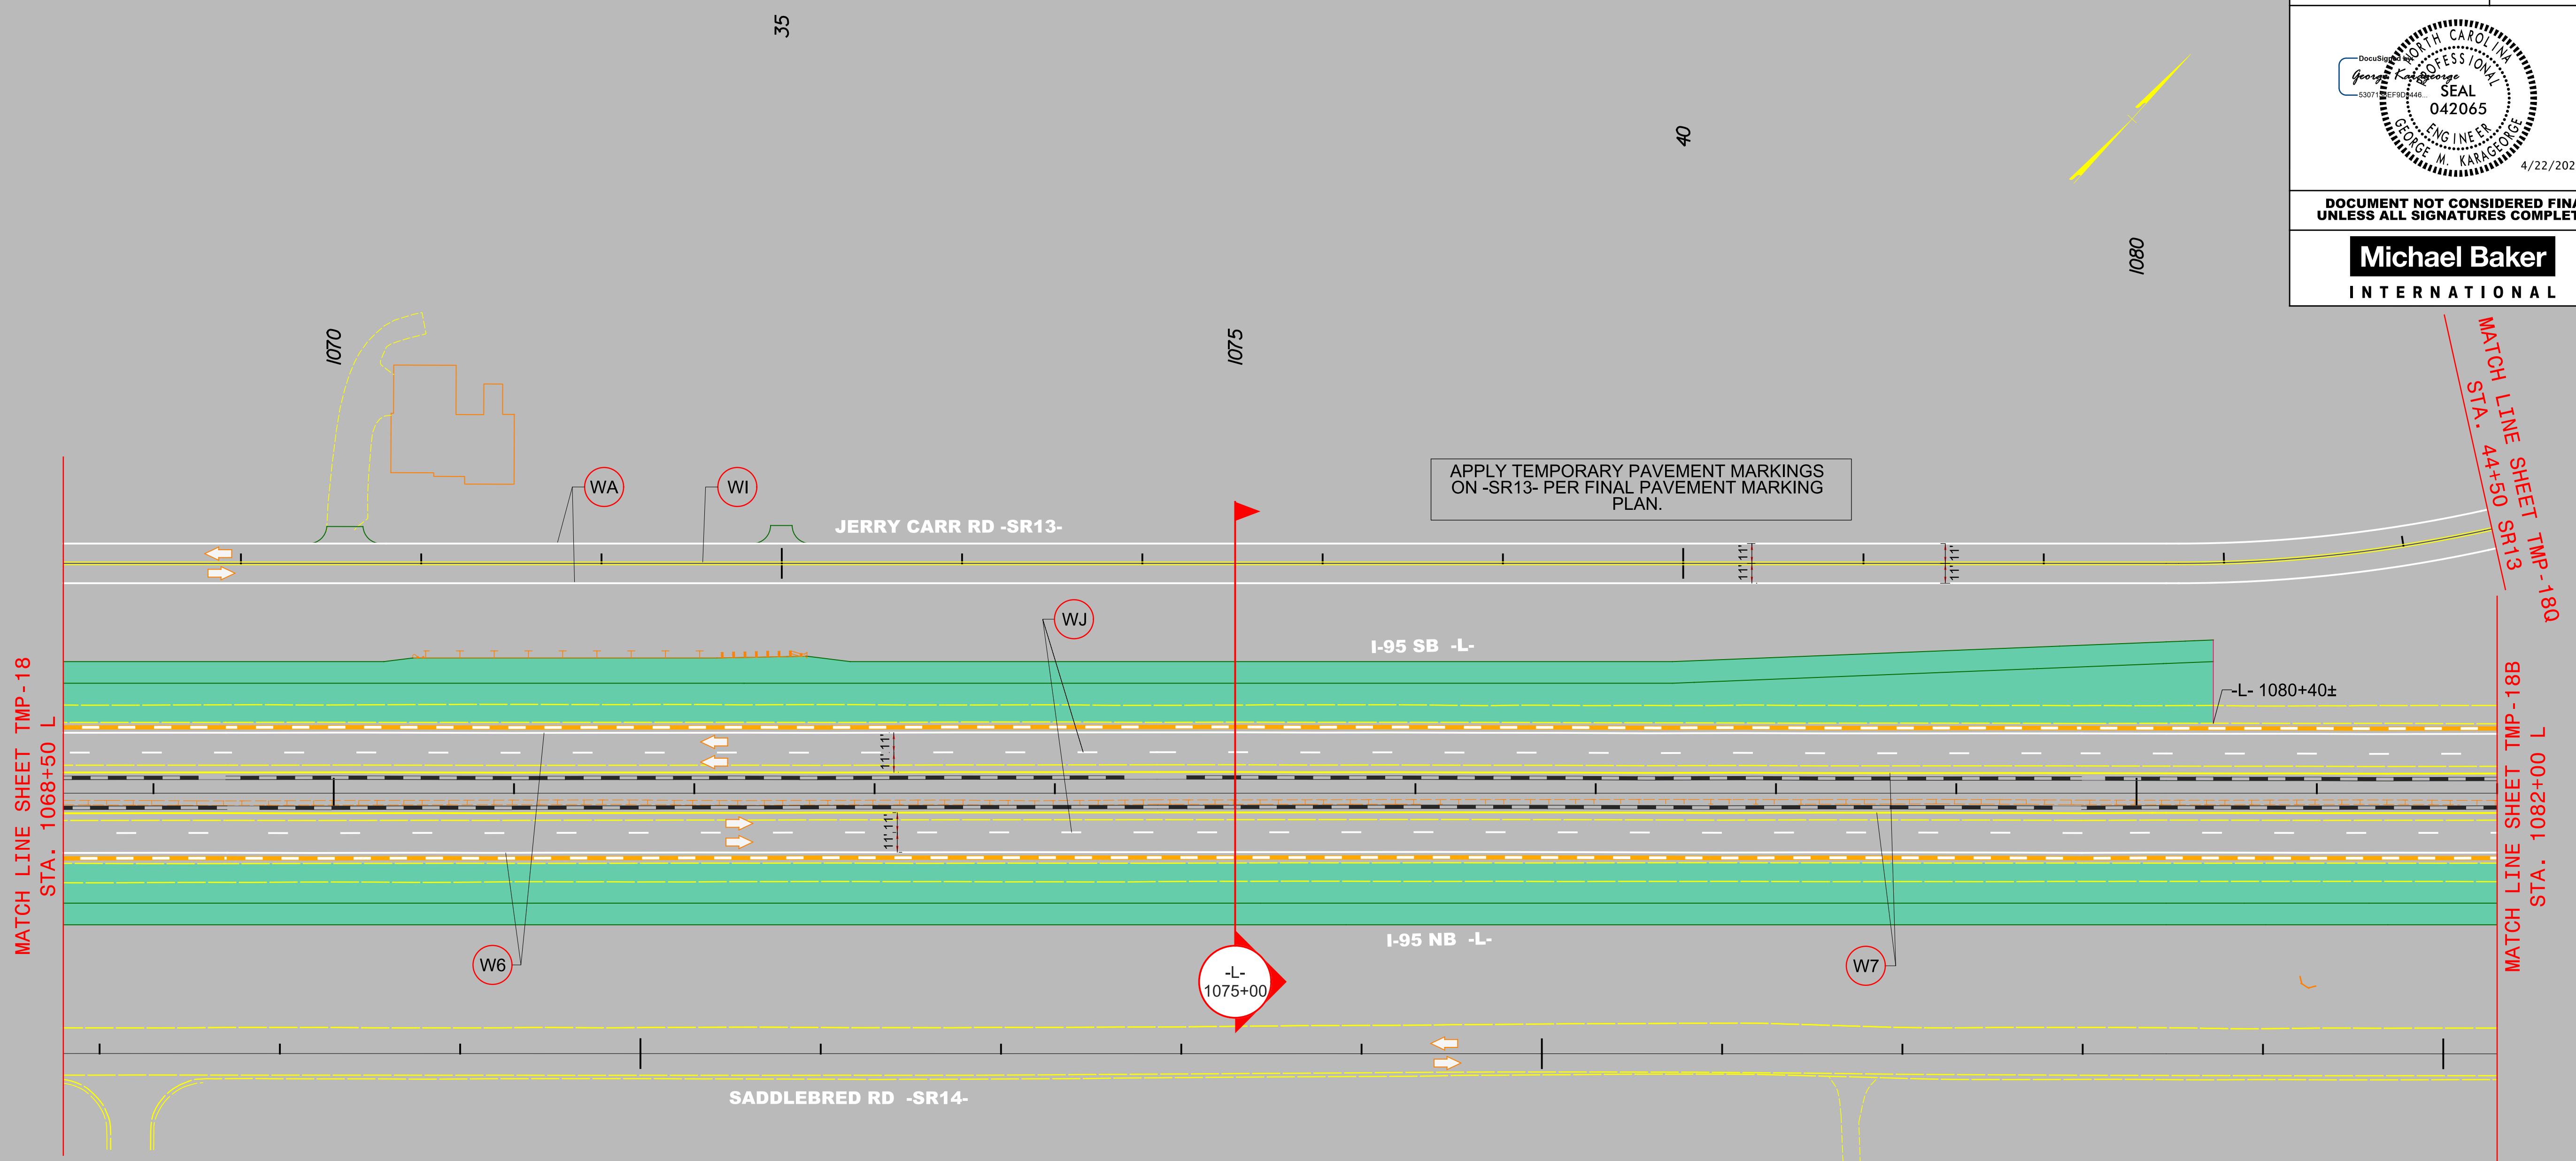


APPLY TEMPORARY PAVEMENT MARKINGS  
ON -SR13- PER FINAL PAVEMENT MARKING  
PLAN.

MATCH LINE SHEET TMP-18  
STA. 1068+50 L

MATCH LINE SHEET TMP-180  
STA. 44+50 SR13

MATCH LINE SHEET TMP-18B  
STA. 1082+00 L

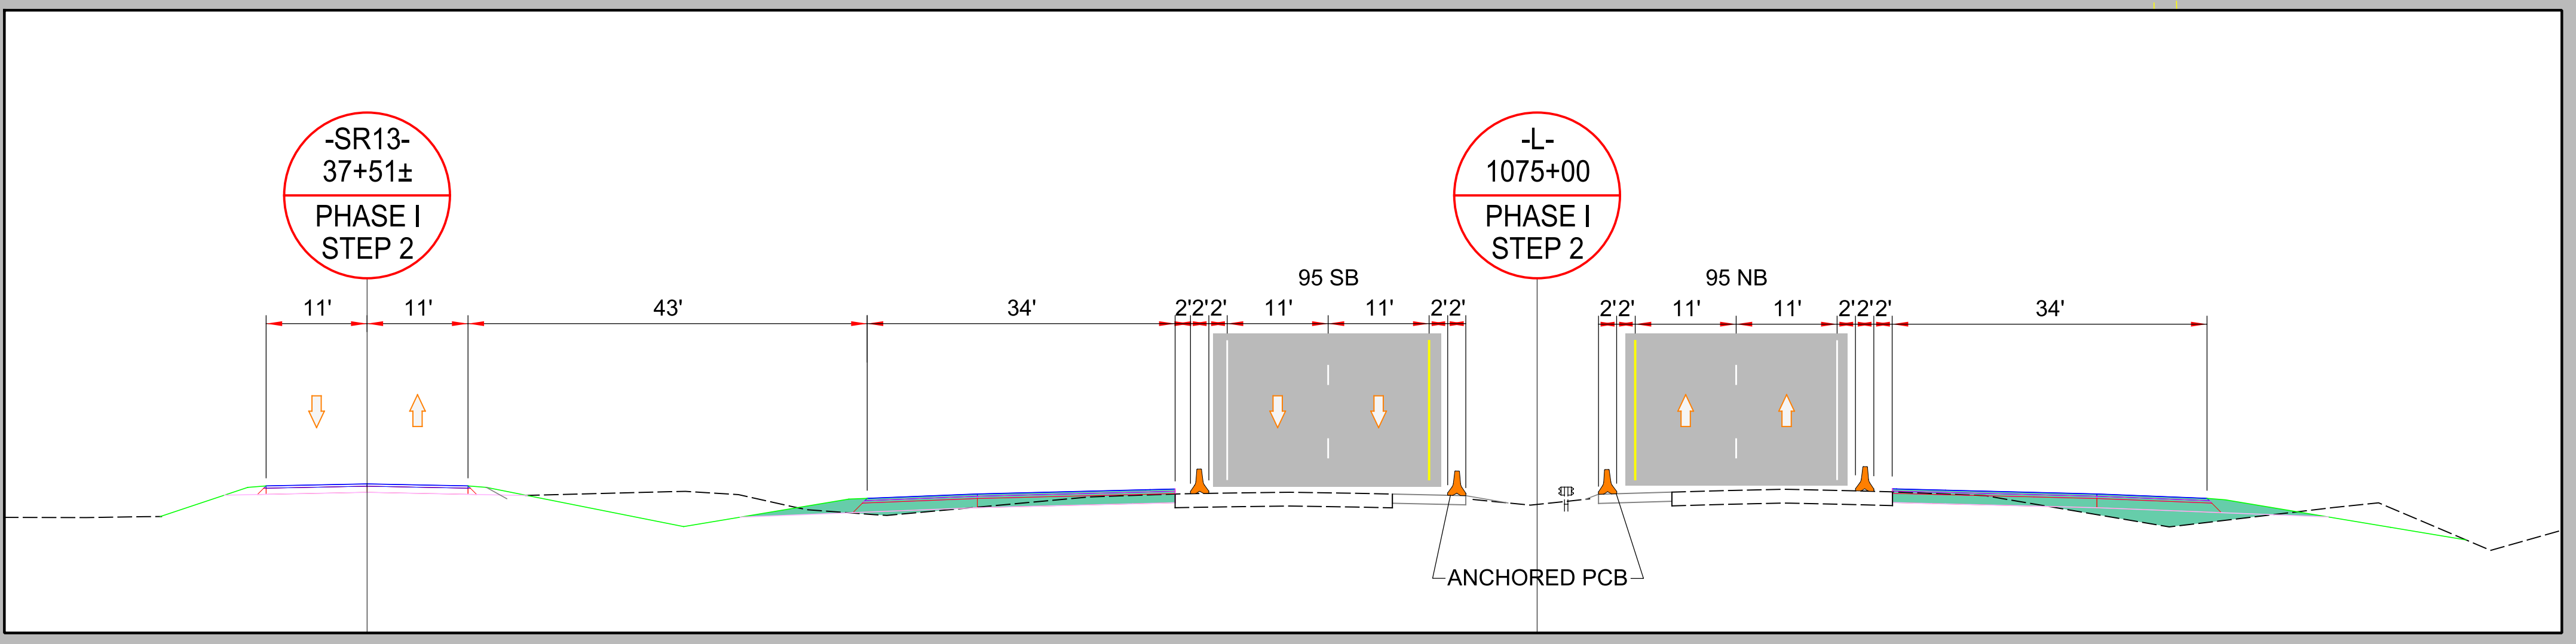

AREA 2  
PHASE I  
STEP 2

4/22/2021  
R:\Traffic\Transportation Management\PLAN SHEETS\I-5986B TMP 18A AREA 02 PHASE 01 STEP 02.dgn  
Caroline.Owings