


DOCUMENT NOT CONSIDERED FINAL UNLESS ALL SIGNATURES COMPLETED

**Michael Baker**  
INTERNATIONAL

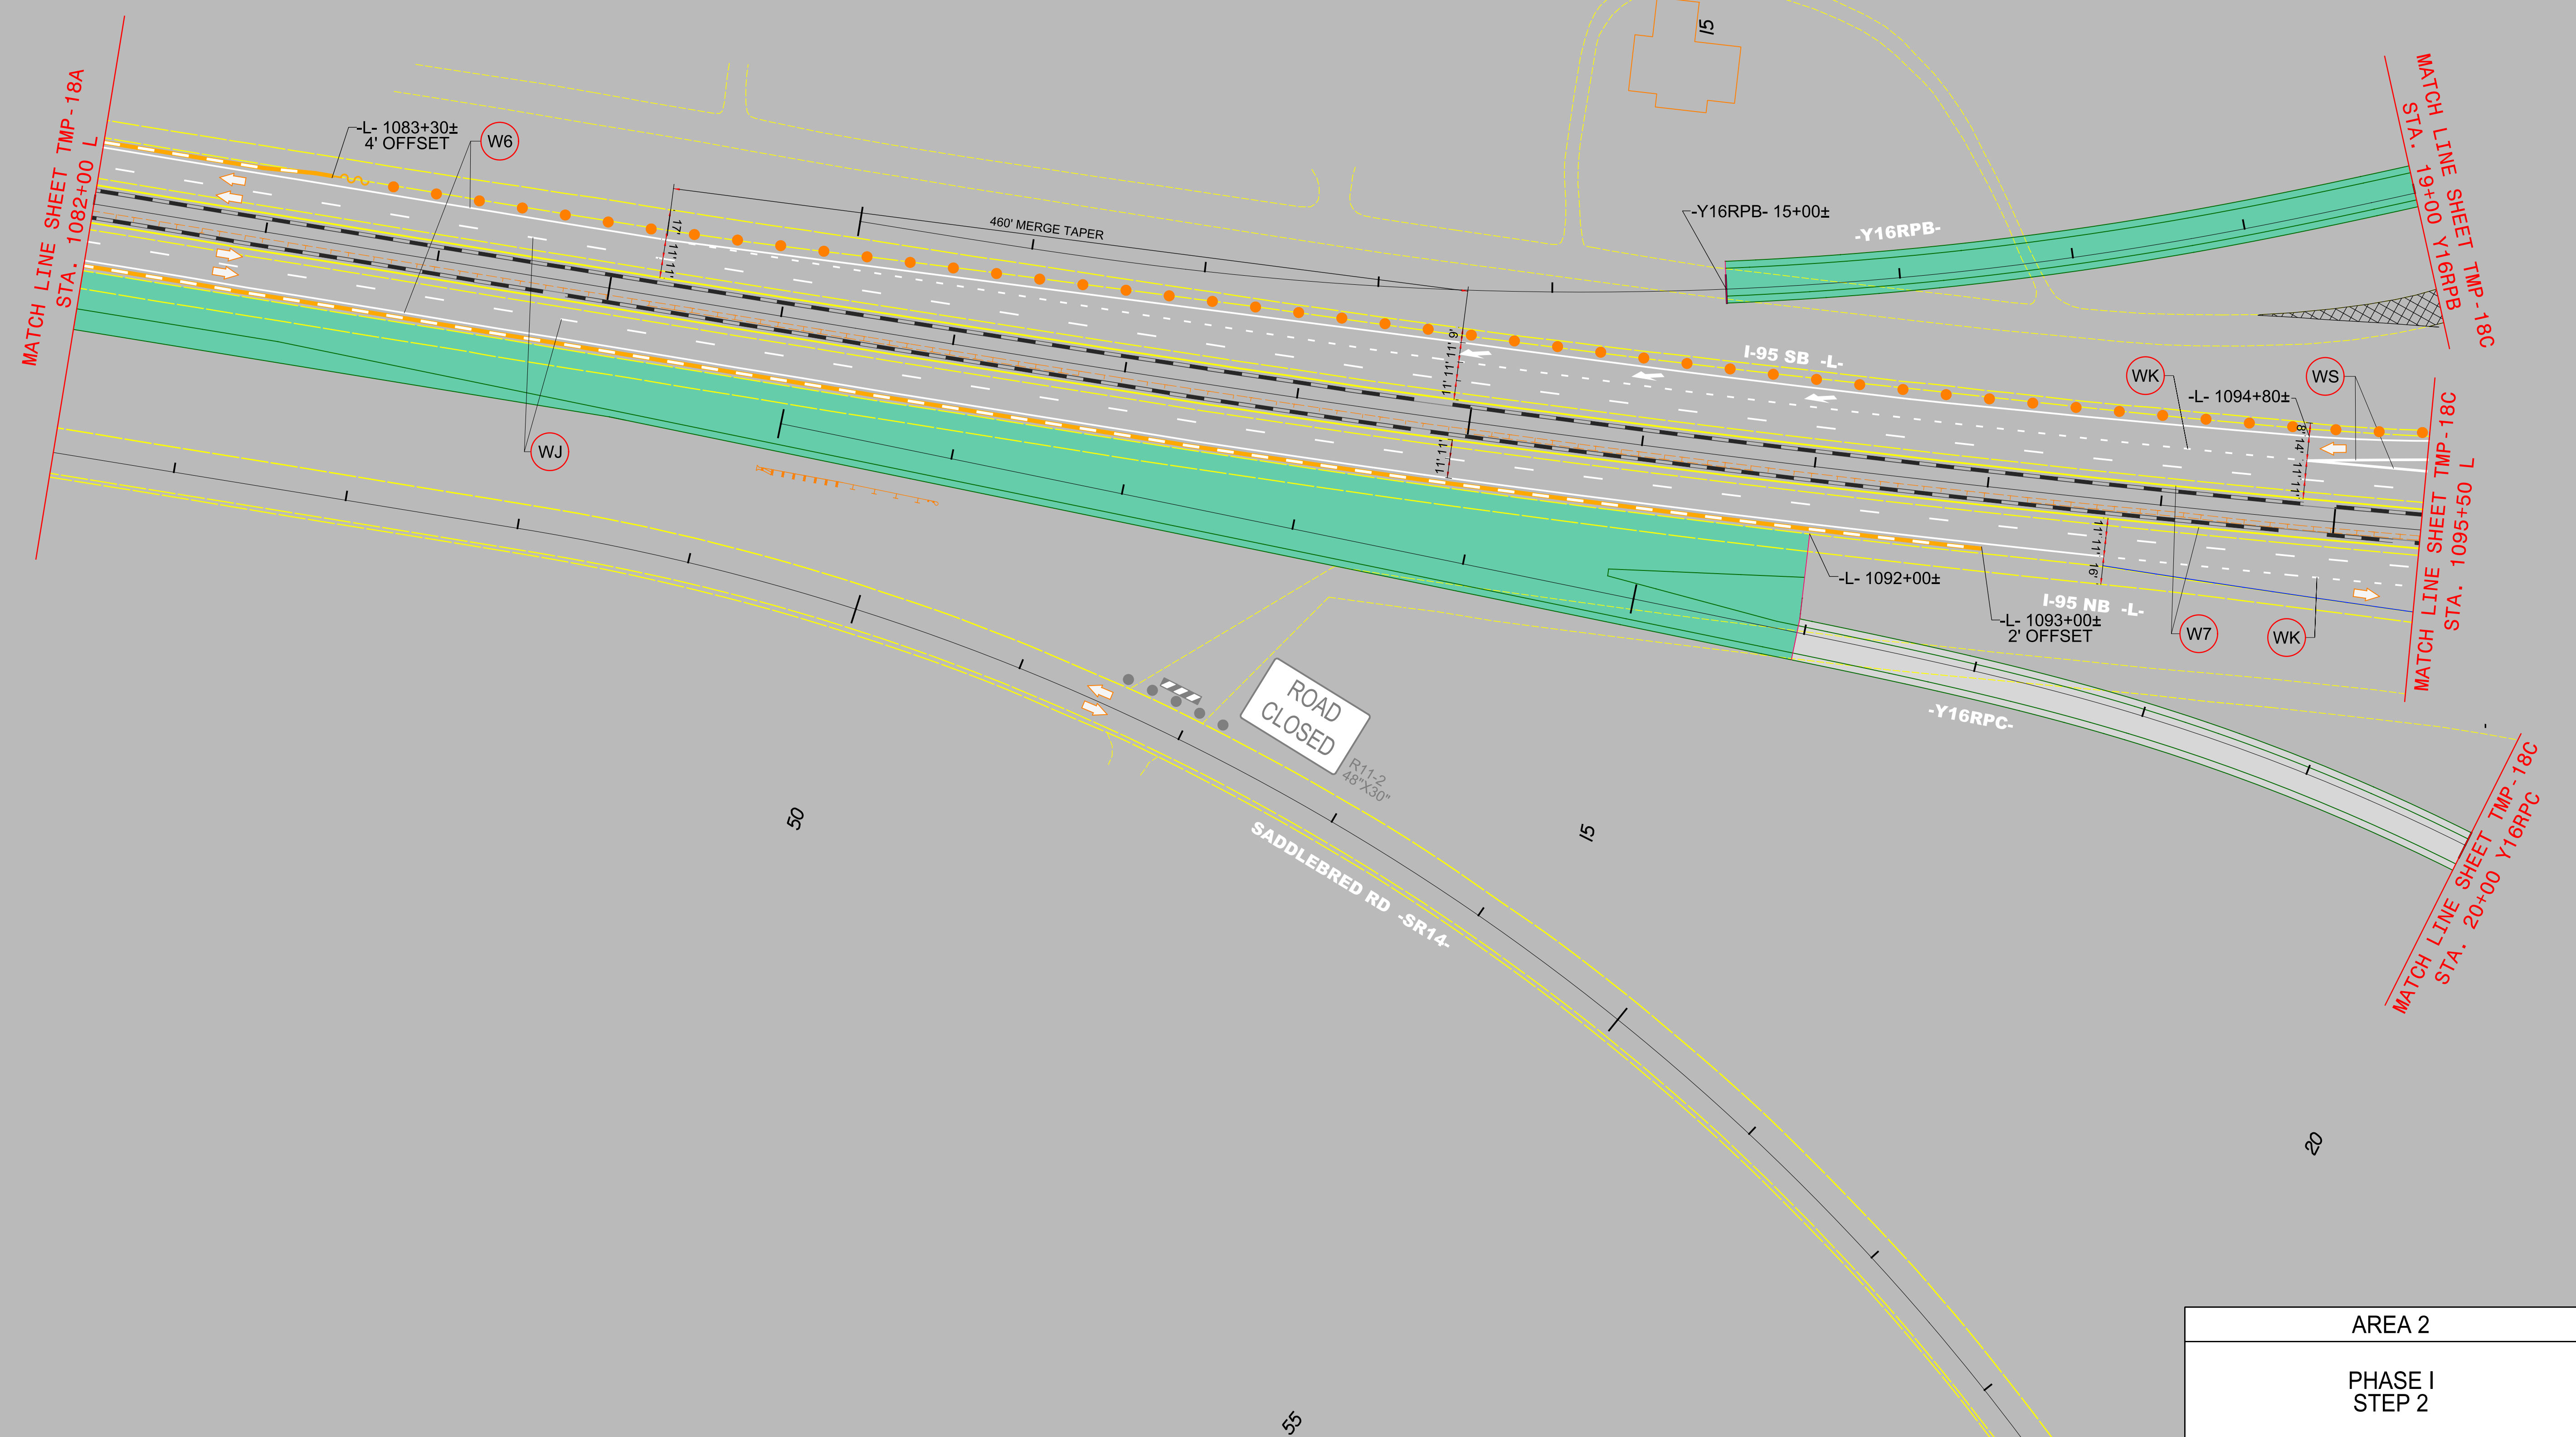

4/21/2021  
R:\Traffic\Transportation Management\PLAN SHEETS\I-5986B TMP 18B AREA 02 PHASE 01STEP 02.dgn  
Caroline.Owings

AREA 2
PHASE I STEP 2