


DOCUMENT NOT CONSIDERED FINAL
UNLESS ALL SIGNATURES COMPLETED

Michael Baker
INTERNATIONAL

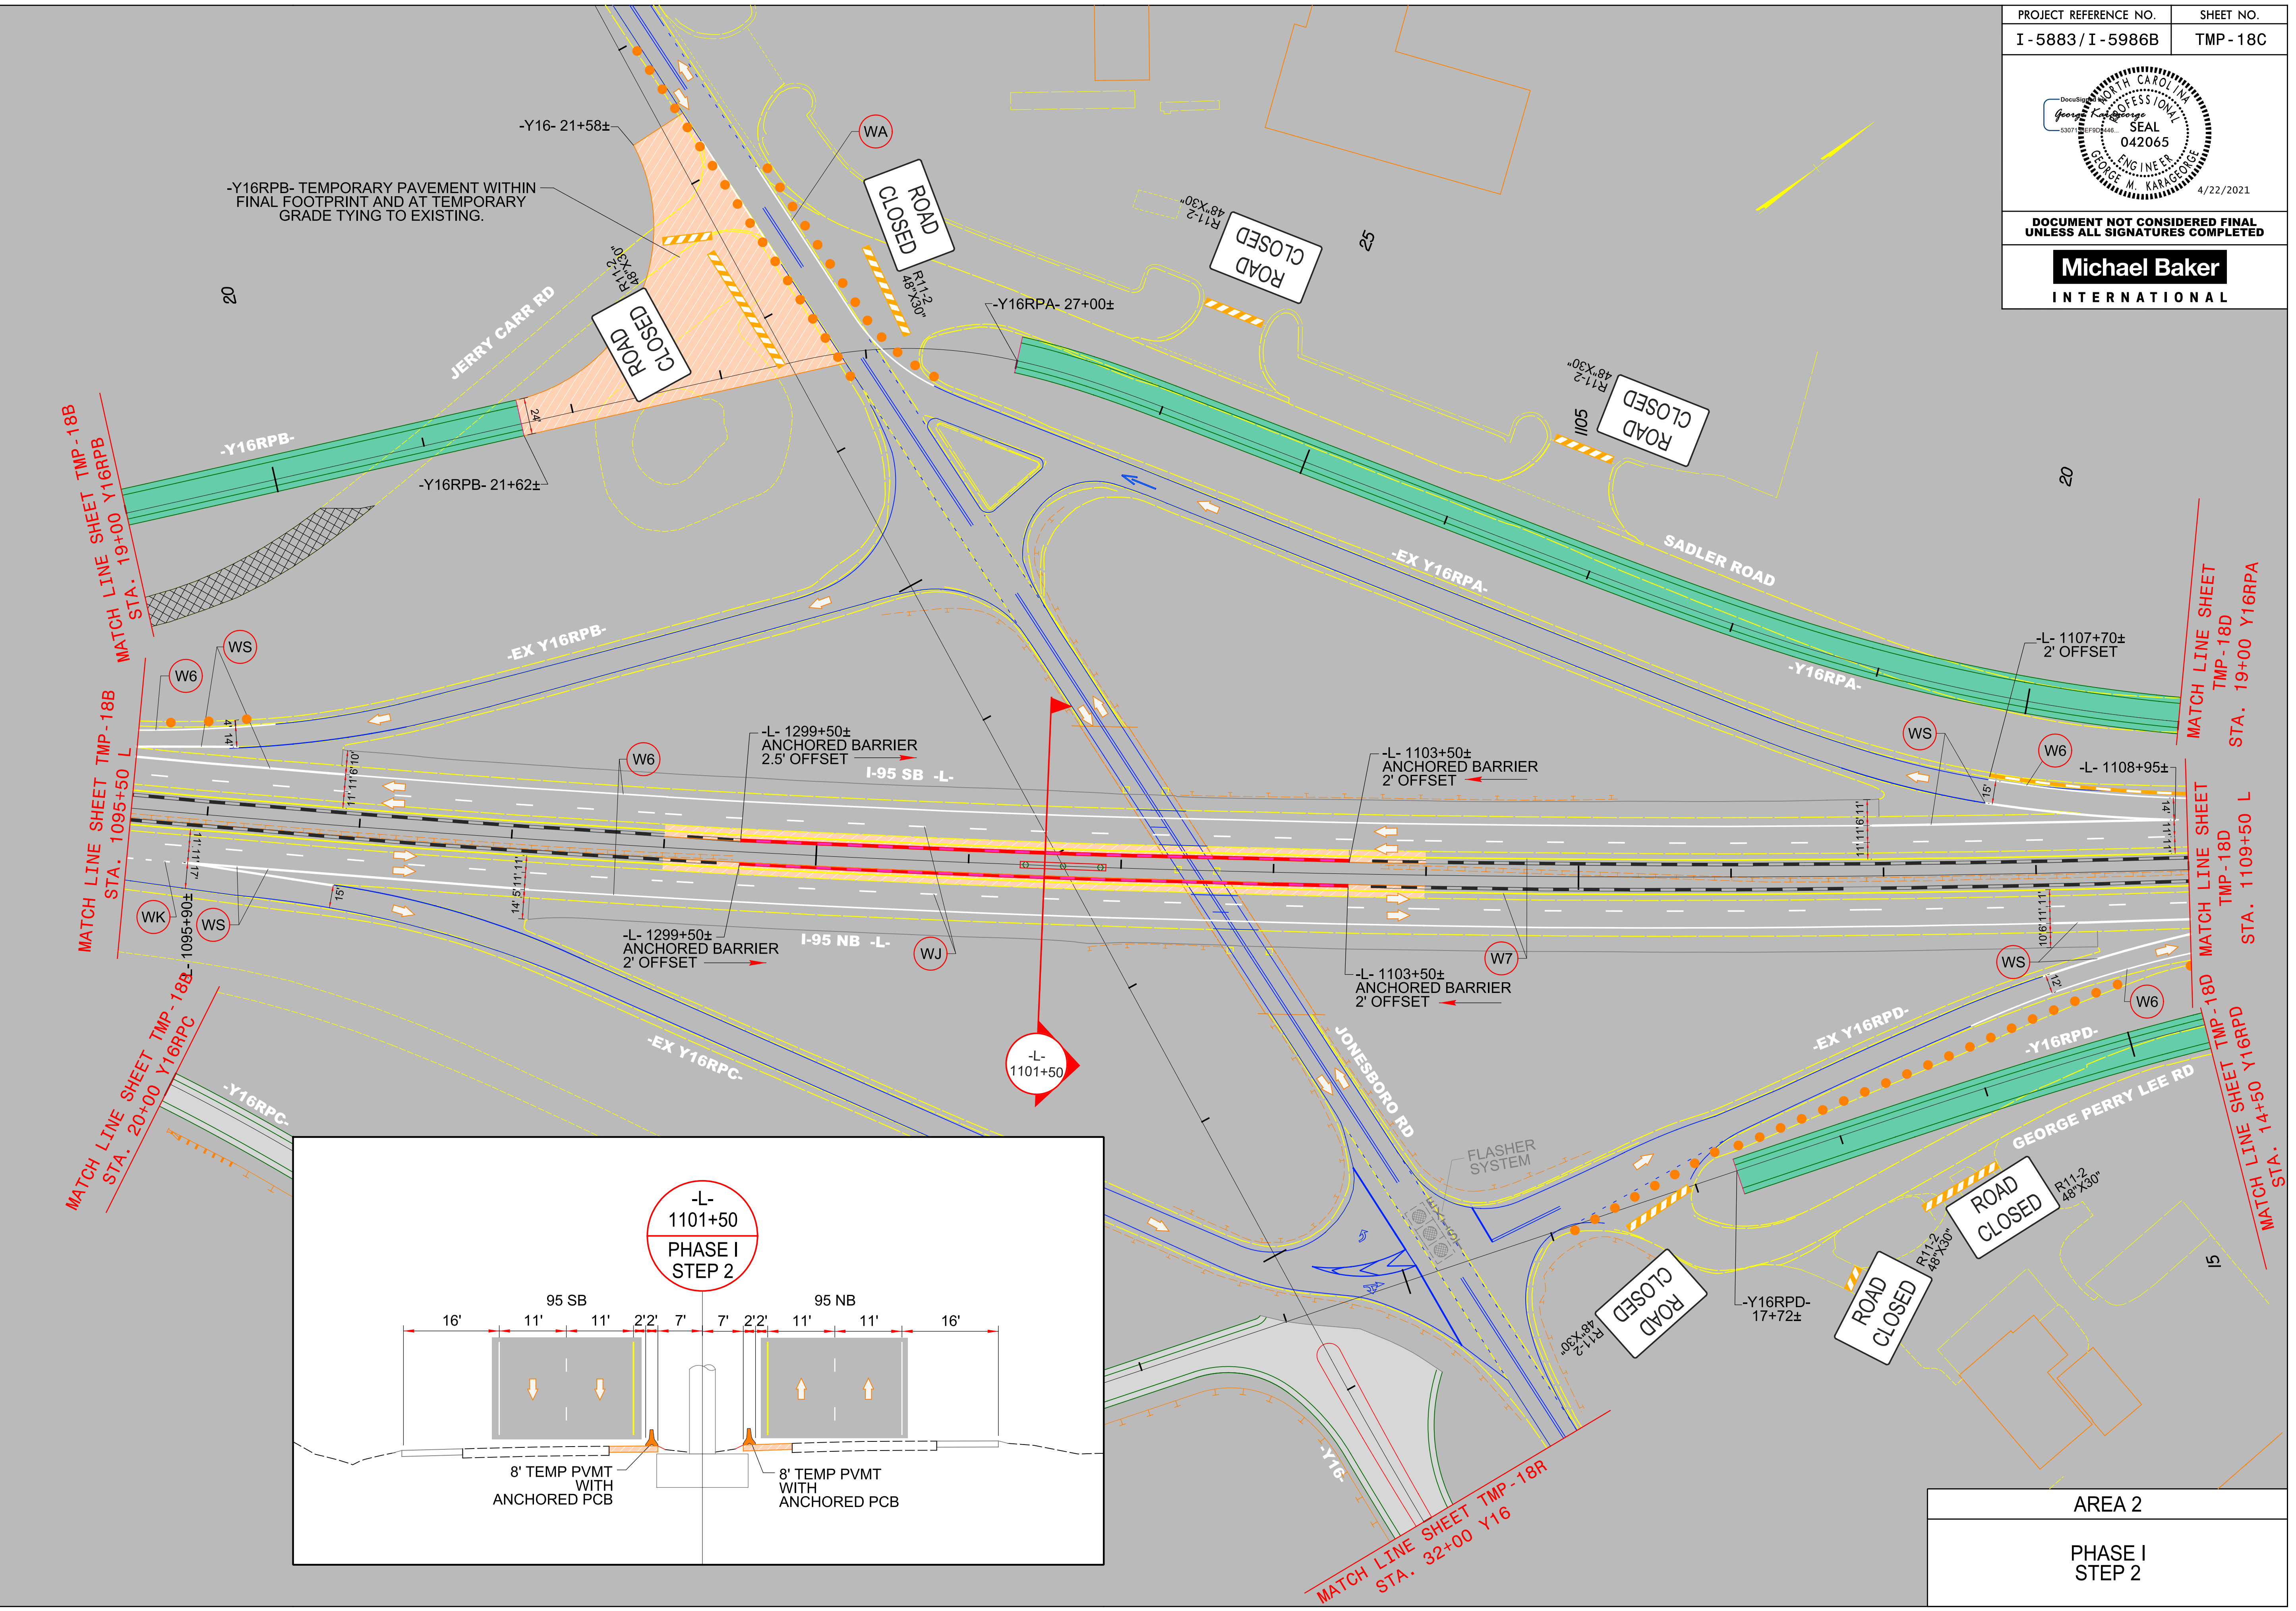

MATCH LINE SHEET TMP-18B STA. 19+00 Y16RPB

MATCH LINE SHEET TMP-18B STA. 1095+50 L


MATCH LINE SHEET TMP-18B STA. 20+00 Y16RPC

MATCH LINE SHEET TMP-18D STA. 1109+50 L

MATCH LINE SHEET TMP-18D STA. 14+50 Y16RPD

MATCH LINE SHEET TMP-18D STA. 19+00 Y16RPA

MATCH LINE SHEET TMP-18R STA. 32+00 Y16

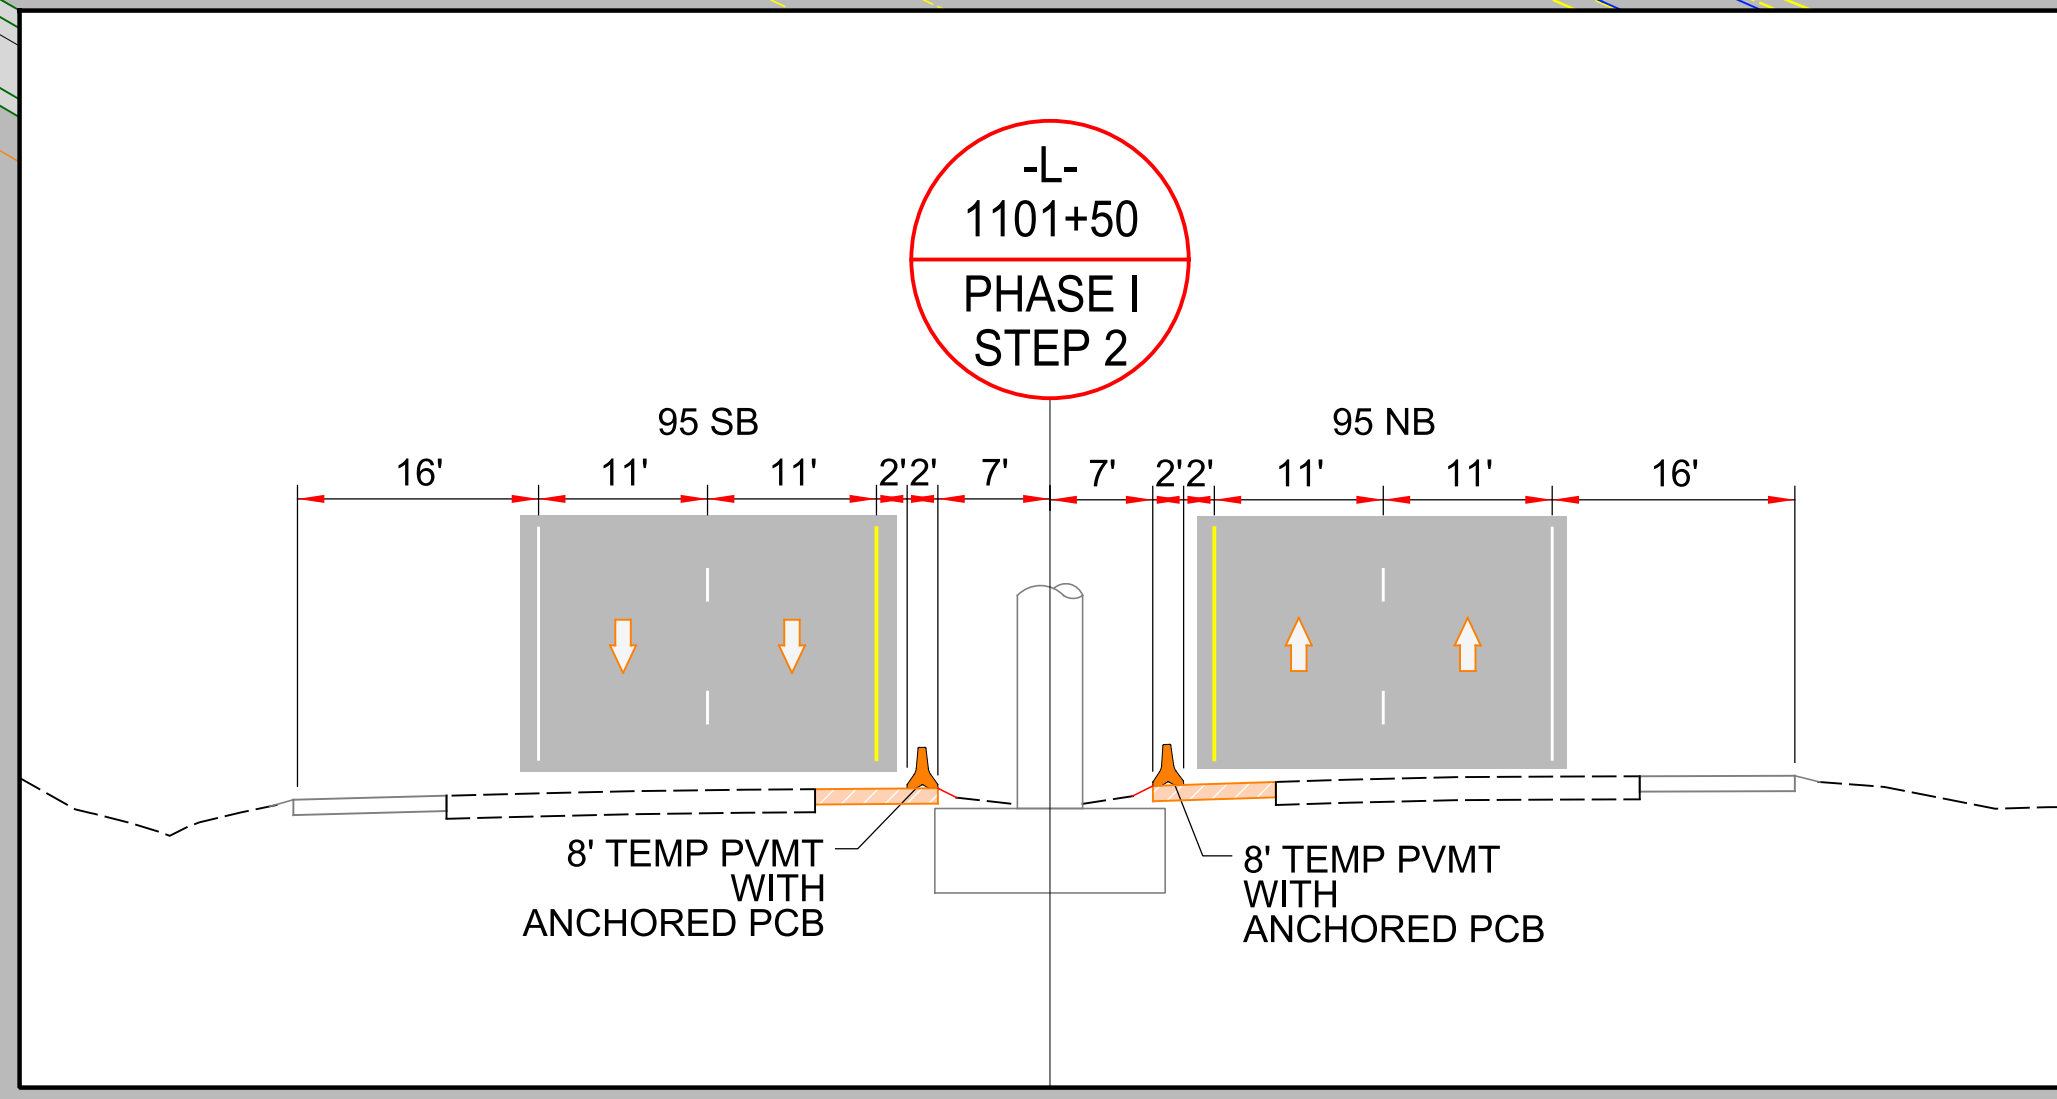

4/22/2021
R:\Traffic\Transportation Management\PLAN SHEETS\I-5986B TMP 18C AREA 02 PHASE 01STEP 02.dgn
Caroline.Owings

AREA 2

PHASE I
STEP 2