


DOCUMENT NOT CONSIDERED FINAL
UNLESS ALL SIGNATURES COMPLETED

Michael Baker
INTERNATIONAL

4/22/2021
 R:\Traffic\Transportation Management\PLAN SHEETS\I-5986B TMP 18D AREA 02 PHASE 01STEP 02.dgn
 Corline.Owings

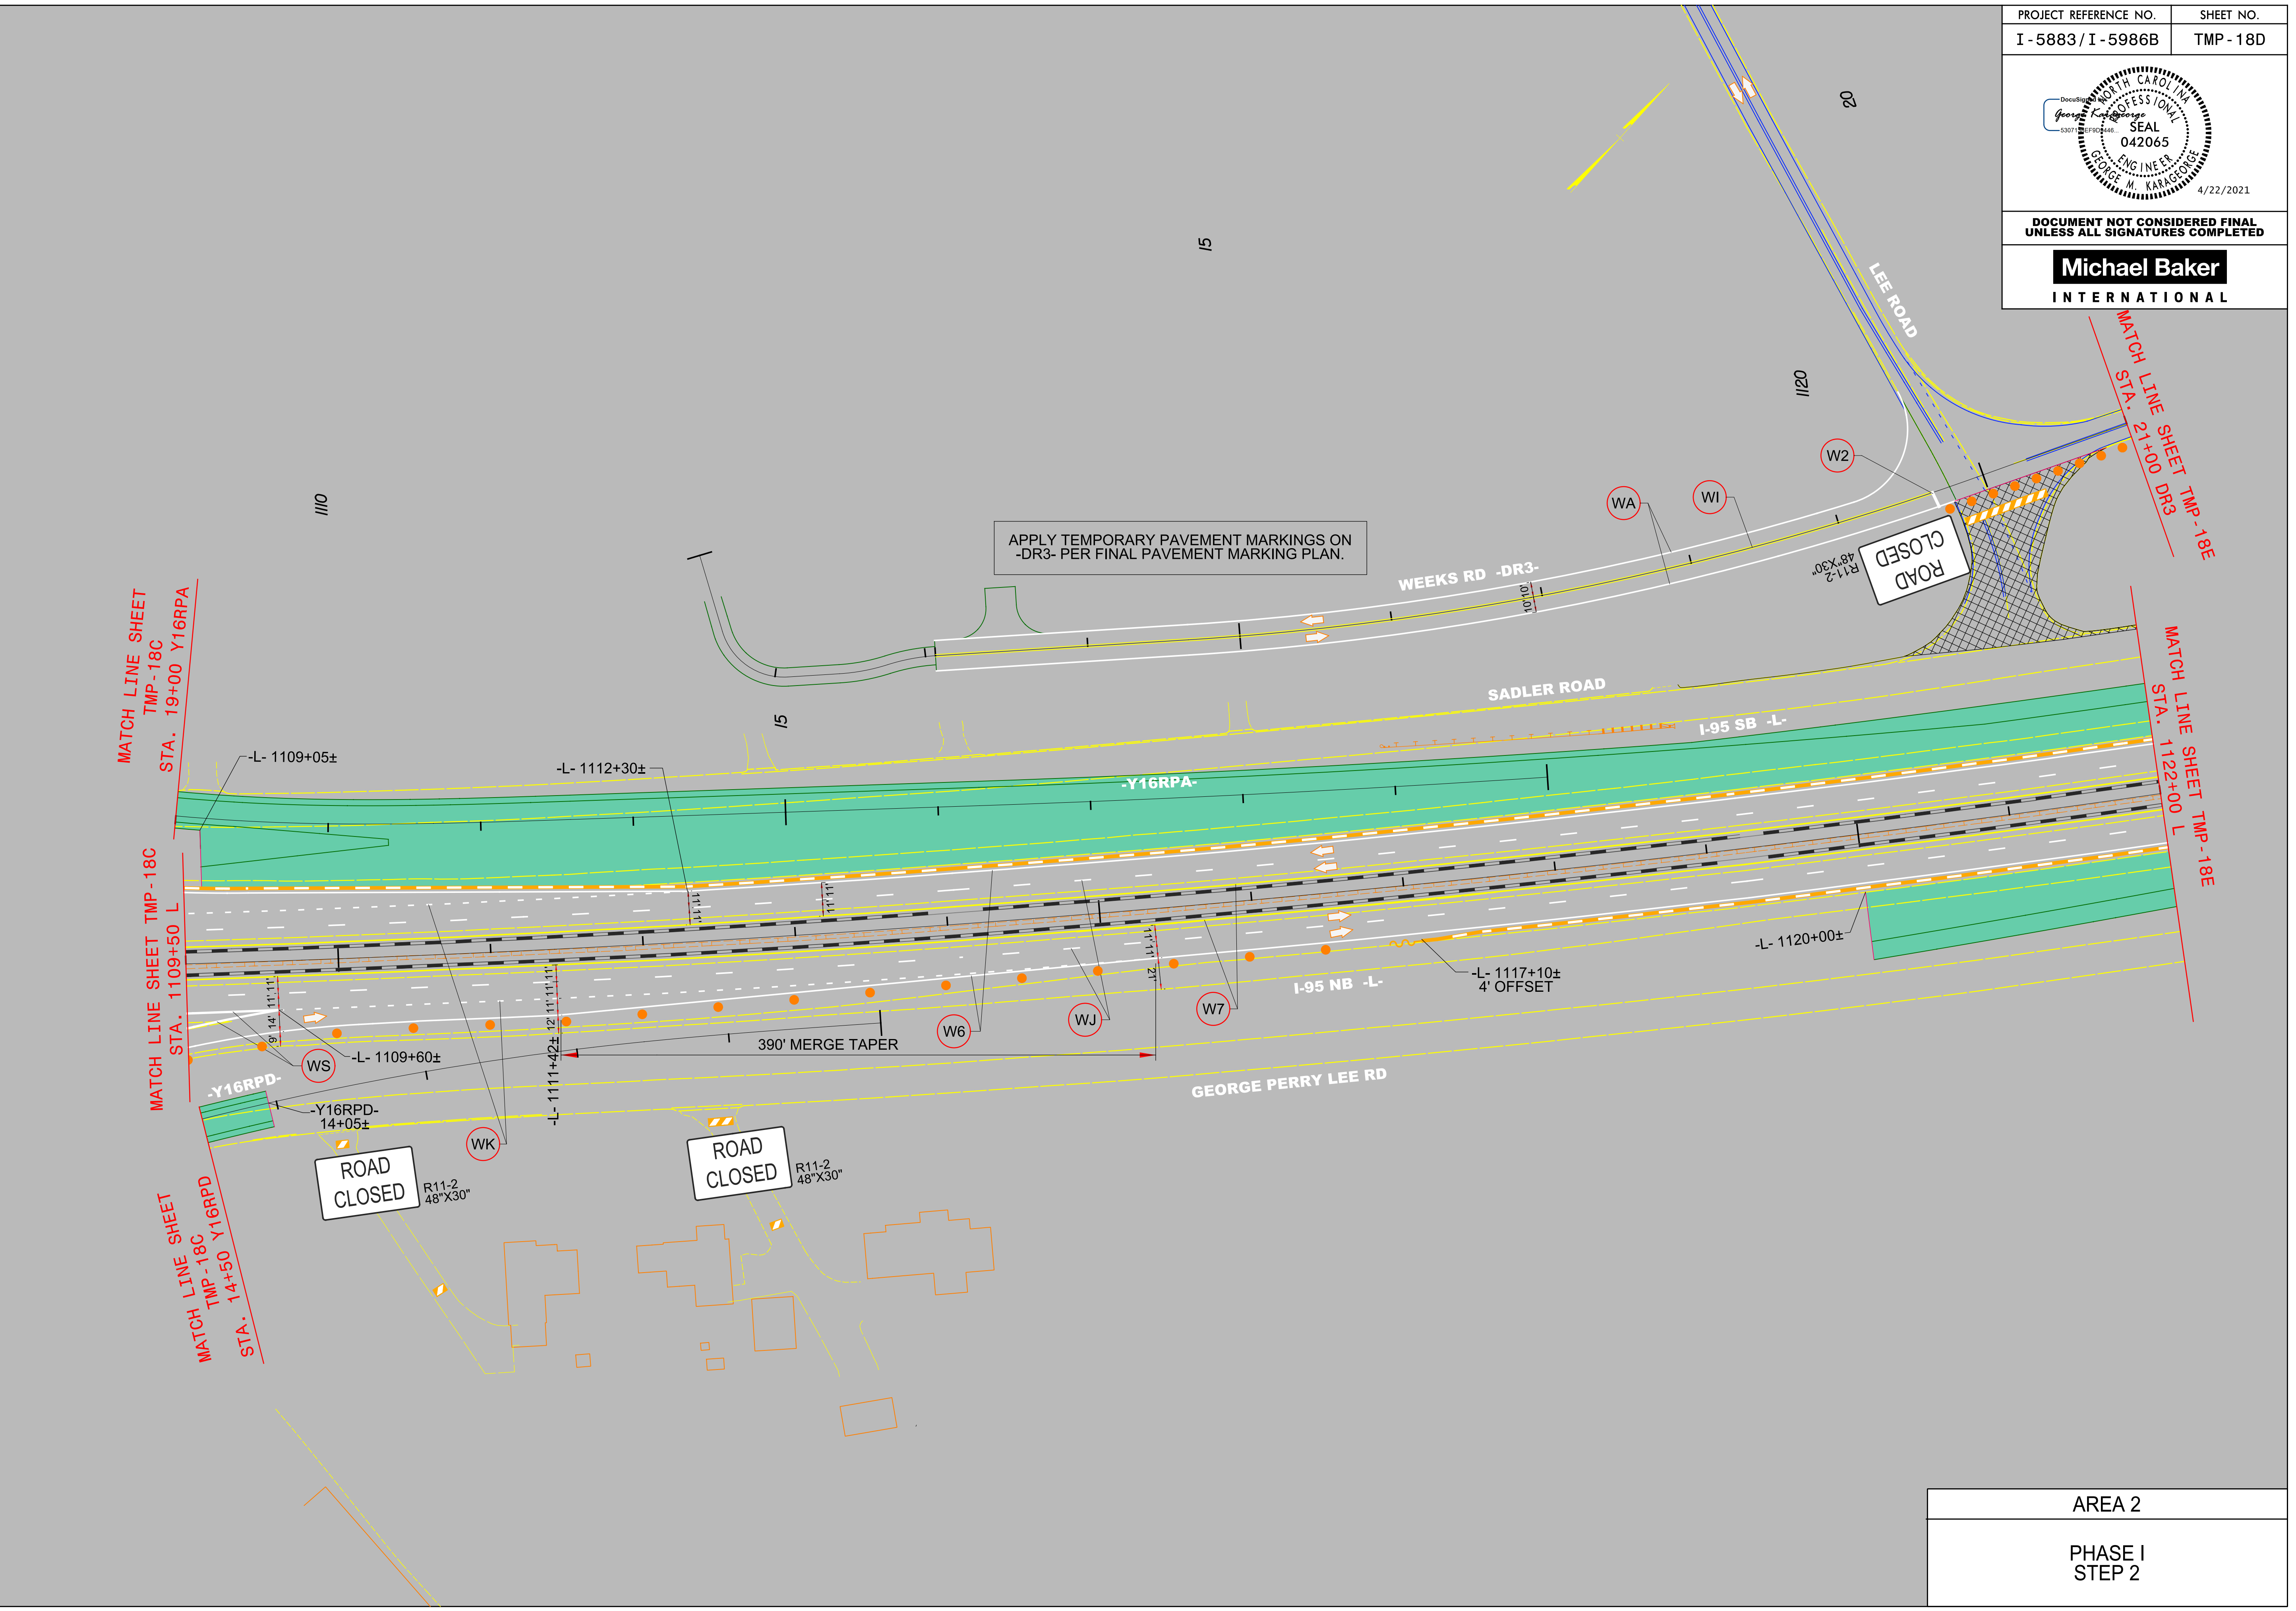

AREA 2
PHASE I STEP 2