


DOCUMENT NOT CONSIDERED FINAL  
UNLESS ALL SIGNATURES COMPLETED

**Michael Baker**  
INTERNATIONAL

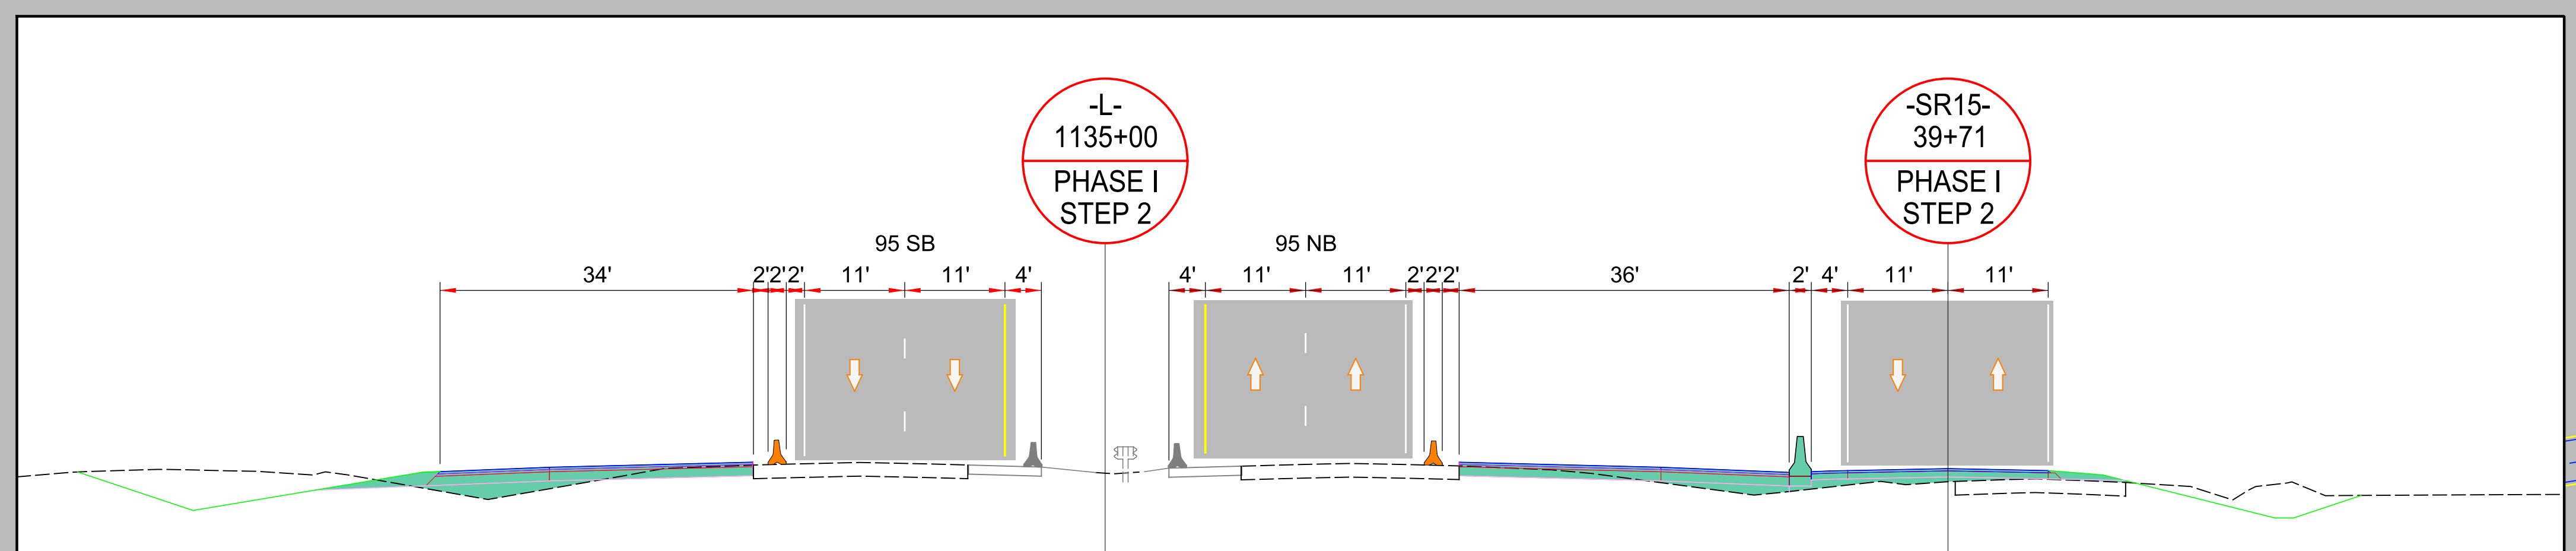


MATCH LINE SHEET TMP - 18D  
STA. 21+00 DR3

MATCH LINE SHEET TMP - 18D  
STA. 1122+00 L

MATCH LINE SHEET TMP - 18S  
STA. 27+00 SR15

MATCH LINE SHEET TMP - 18F  
STA. 1135+50 L

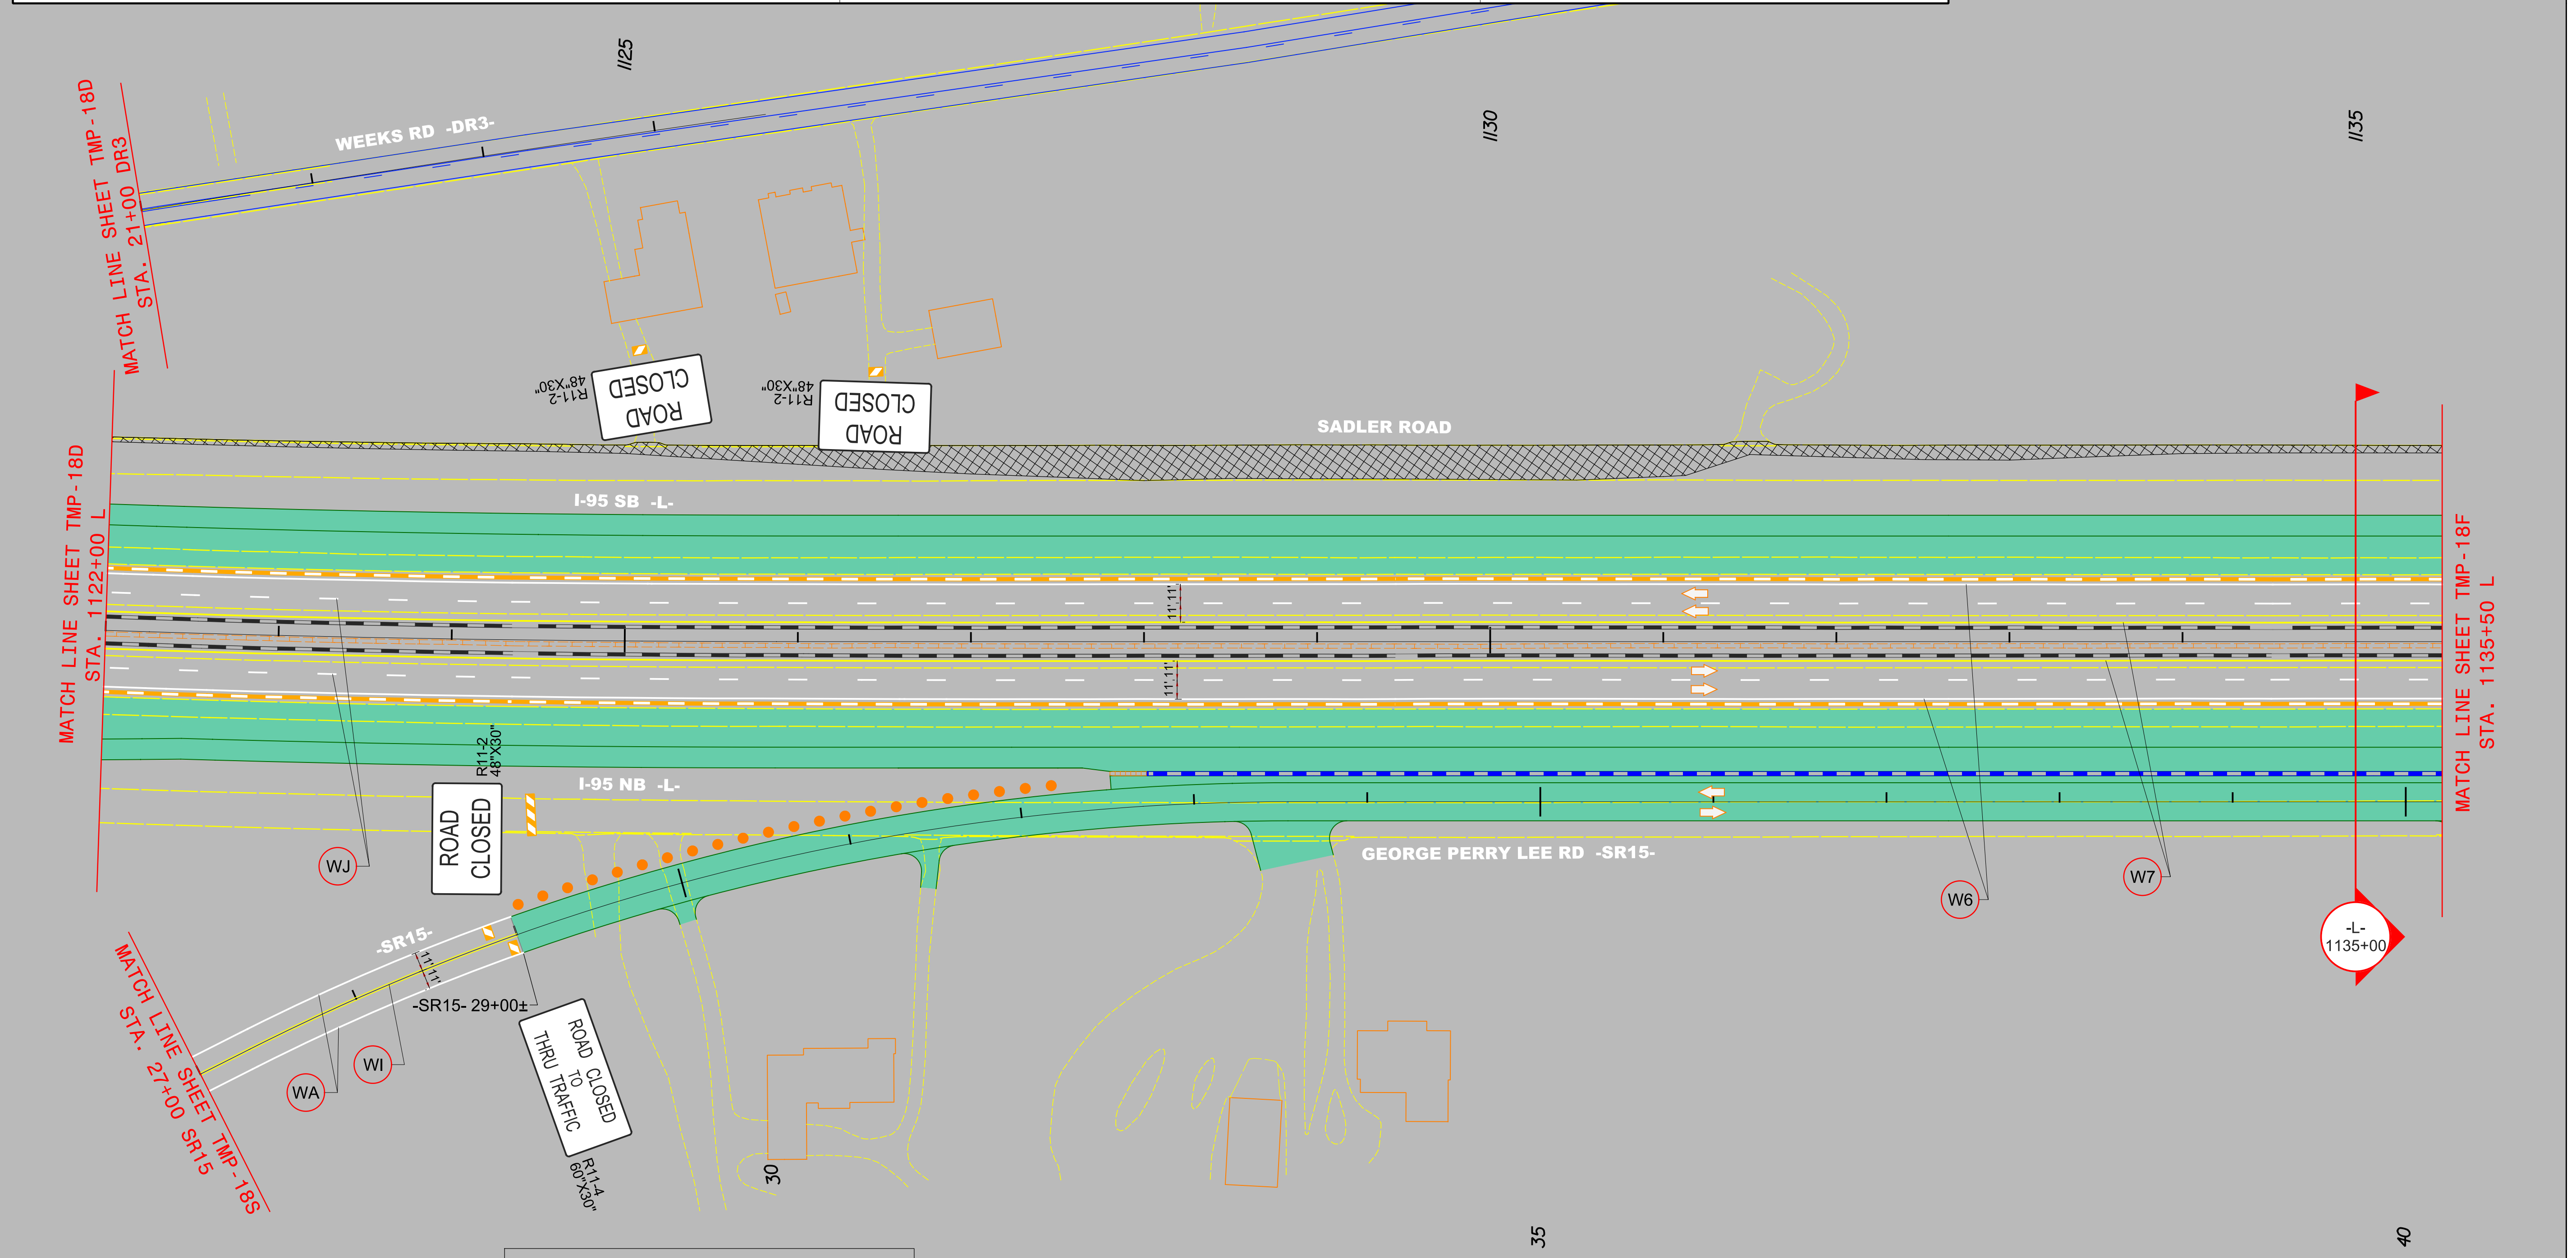

APPLY TEMPORARY PAVEMENT MARKINGS ON  
-SR15- PER FINAL PAVEMENT MARKING PLAN.

AREA 2  
PHASE I  
STEP 2

4/22/2021  
R:\Traffic\Transportation Management\PLAN SHEETS\I-5986B TMP 18E AREA 02 PHASE 01STEP 02.dgn  
Caroline.Owings