


DOCUMENT NOT CONSIDERED FINAL
UNLESS ALL SIGNATURES COMPLETED

Michael Baker
INTERNATIONAL

4/22/2021
R:\Traffic\Transportation Management\PLAN SHEETS\I-5986B TMP 18F AREA 02 PHASE 01STEP 02.dgn
Caroline.Owings

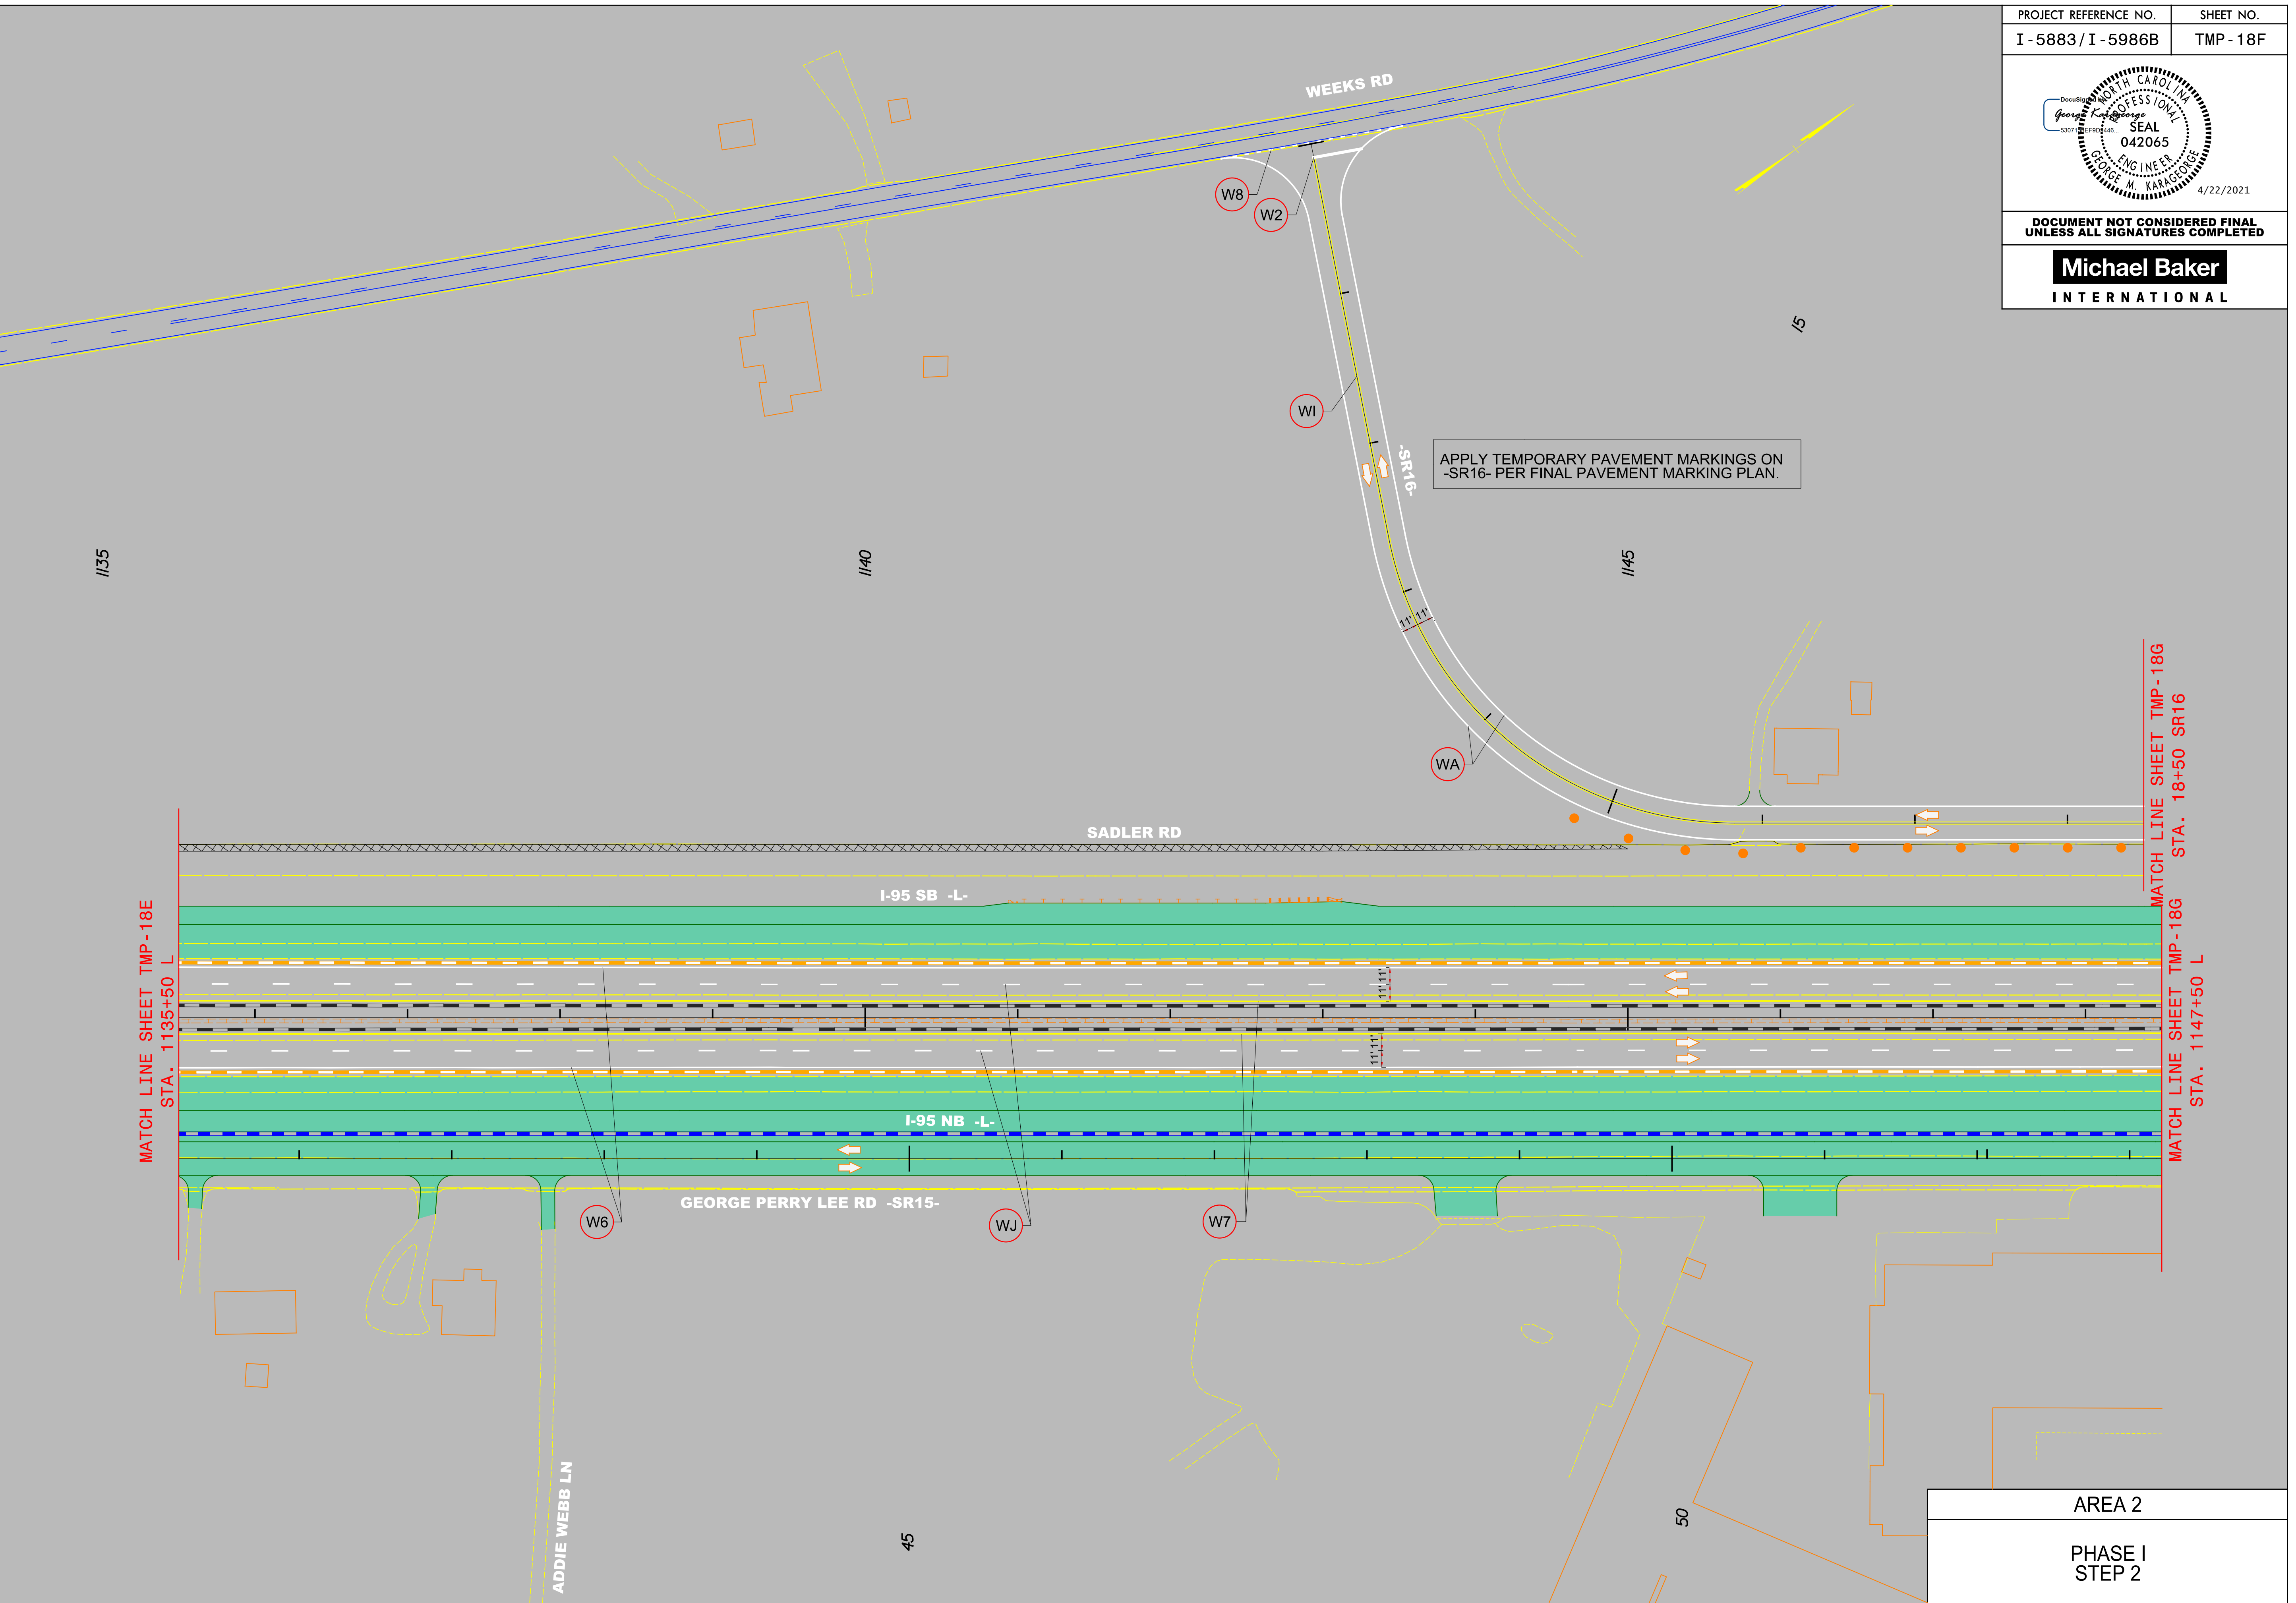

APPLY TEMPORARY PAVEMENT MARKINGS ON
-SR16- PER FINAL PAVEMENT MARKING PLAN.

MATCH LINE SHEET TMP-18E
STA. 1135+50 L

MATCH LINE SHEET TMP-18G
STA. 1147+50 L

AREA 2
PHASE I
STEP 2