


DOCUMENT NOT CONSIDERED FINAL
UNLESS ALL SIGNATURES COMPLETED

Michael Baker
INTERNATIONAL

4/21/2021
 R:\Traffic\Transportation Management\PLAN SHEETS\I-5986B TMP 18G AREA 02 PHASE 01STEP 02.dgn
 Caroline.Owings

MATCH LINE SHEET TMP-18F
 STA. 1147+50 L

MATCH LINE SHEET TMP-18H
 STA. 1161+50 L

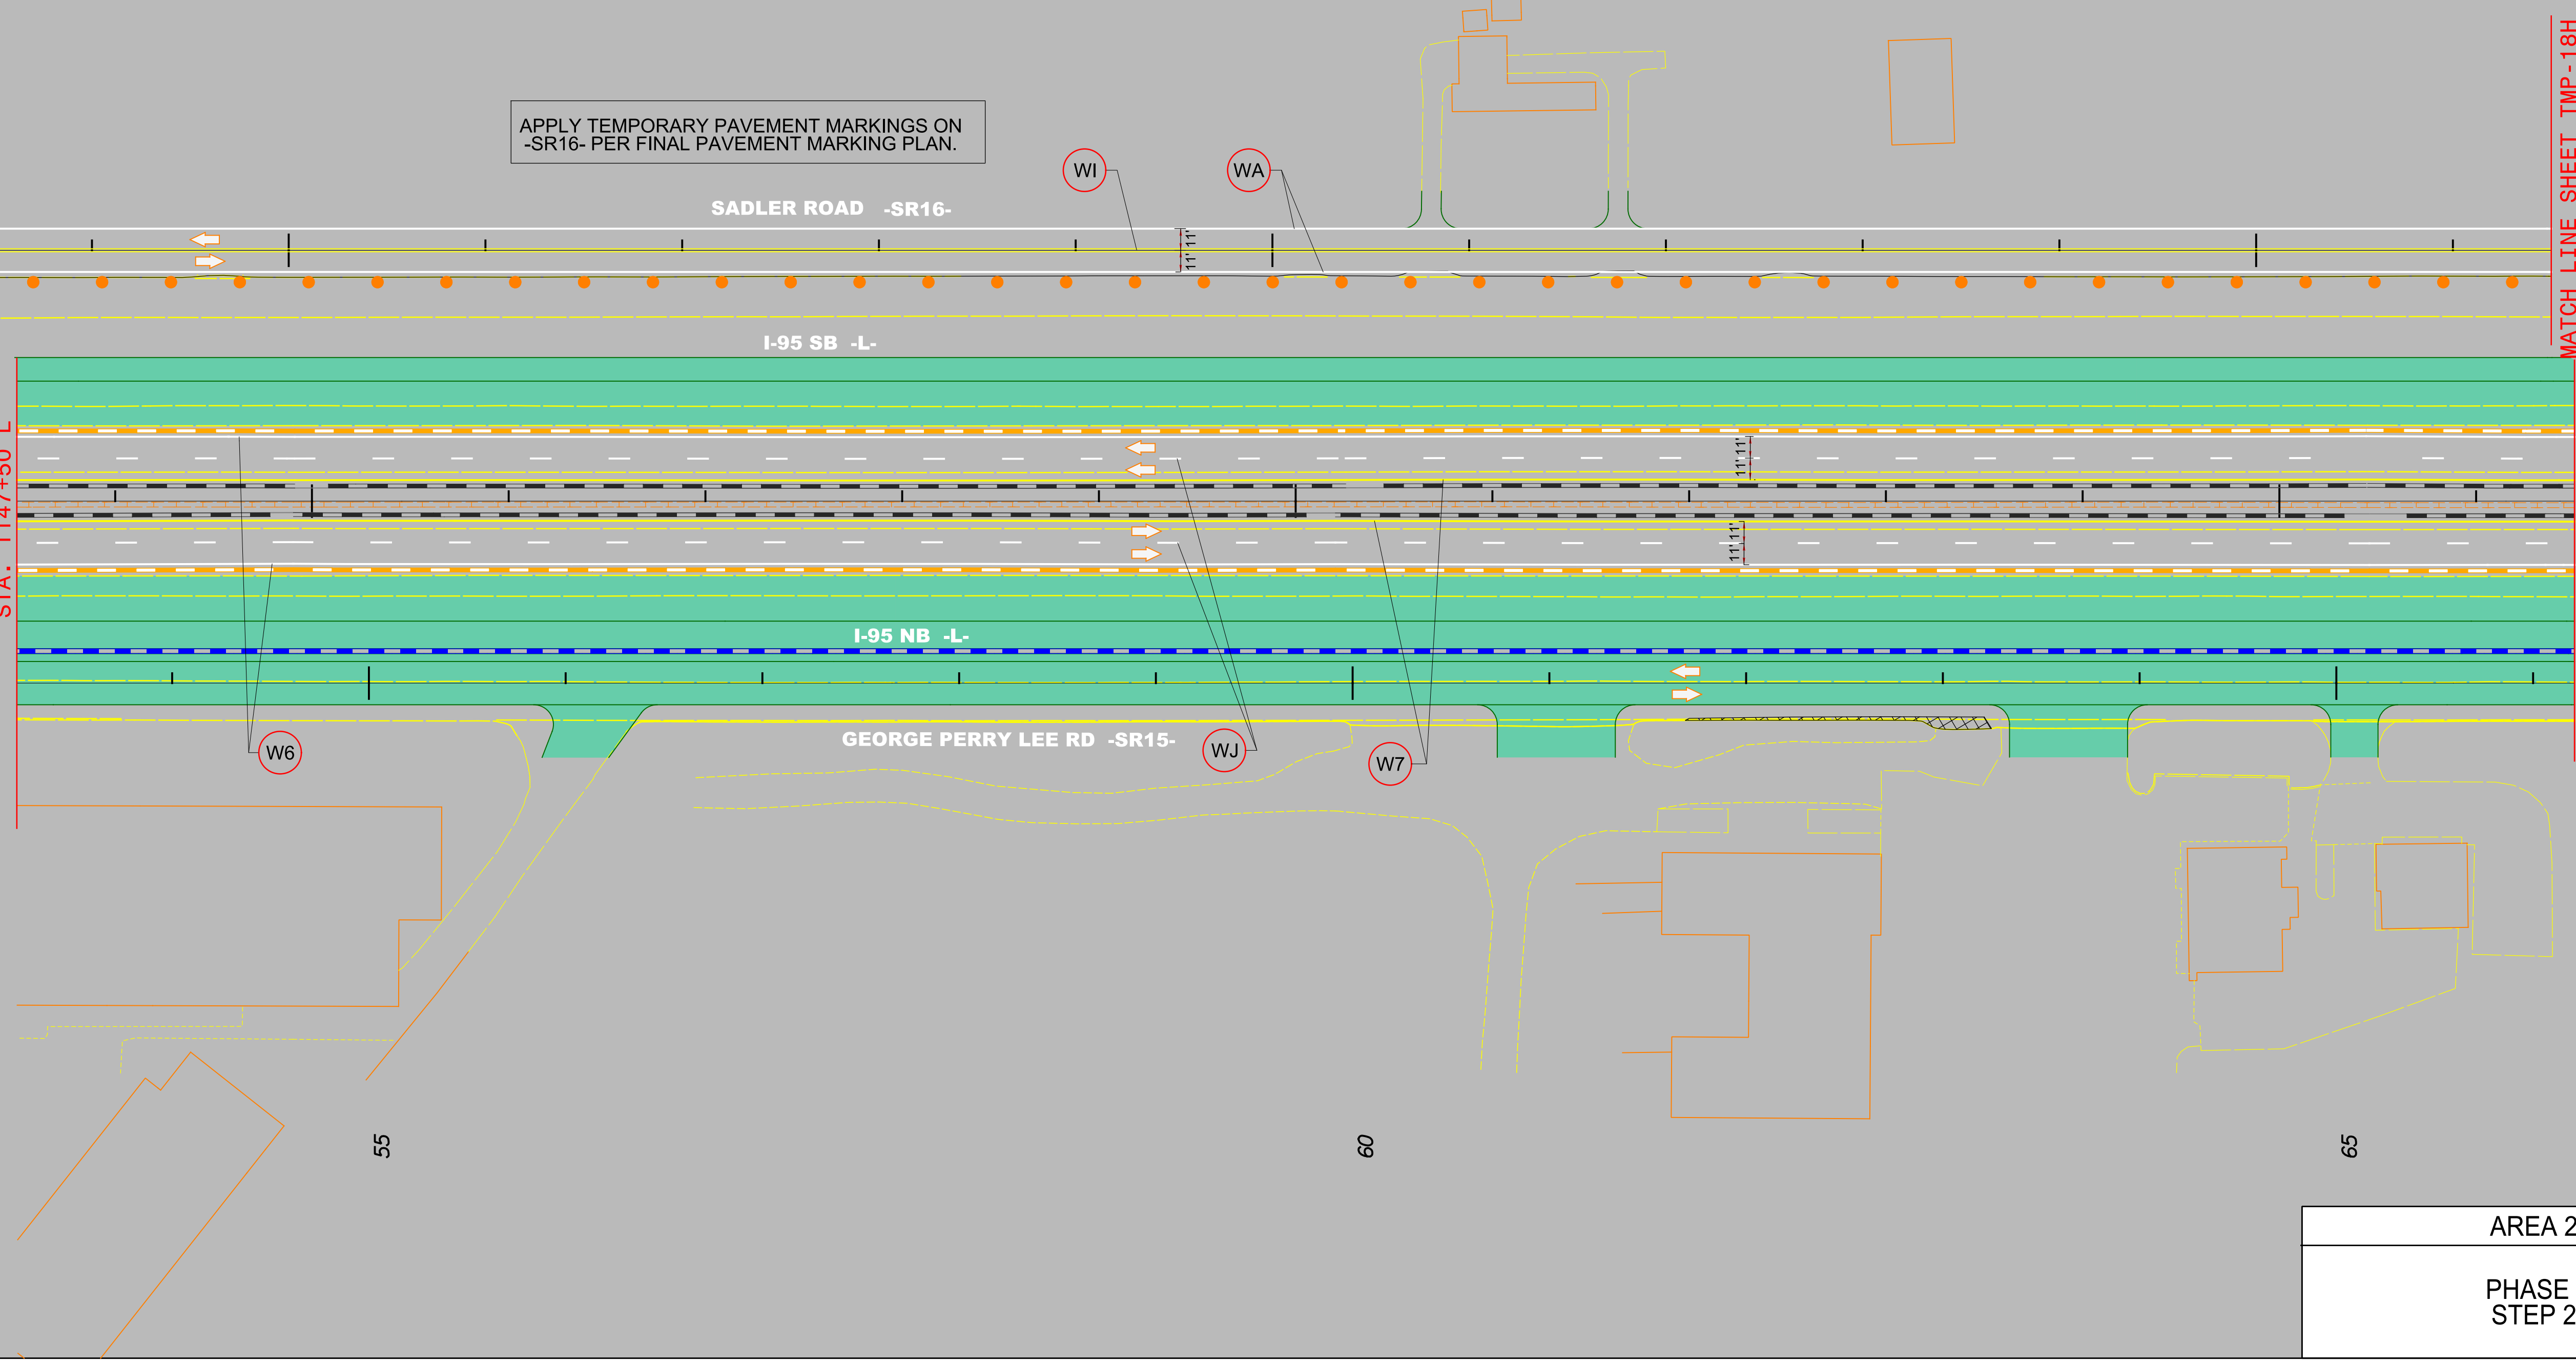

APPLY TEMPORARY PAVEMENT MARKINGS ON
-SR16- PER FINAL PAVEMENT MARKING PLAN.

AREA 2
PHASE I
STEP 2