


DOCUMENT NOT CONSIDERED FINAL  
UNLESS ALL SIGNATURES COMPLETED

**Michael Baker**  
INTERNATIONAL

4/22/2021  
 R:\Traffic\Transportation Management\PLAN SHEETS\I-5986B TMP 18I\AREA 02 PHASE 01STEP 02.dgn  
 Caroline.Owings

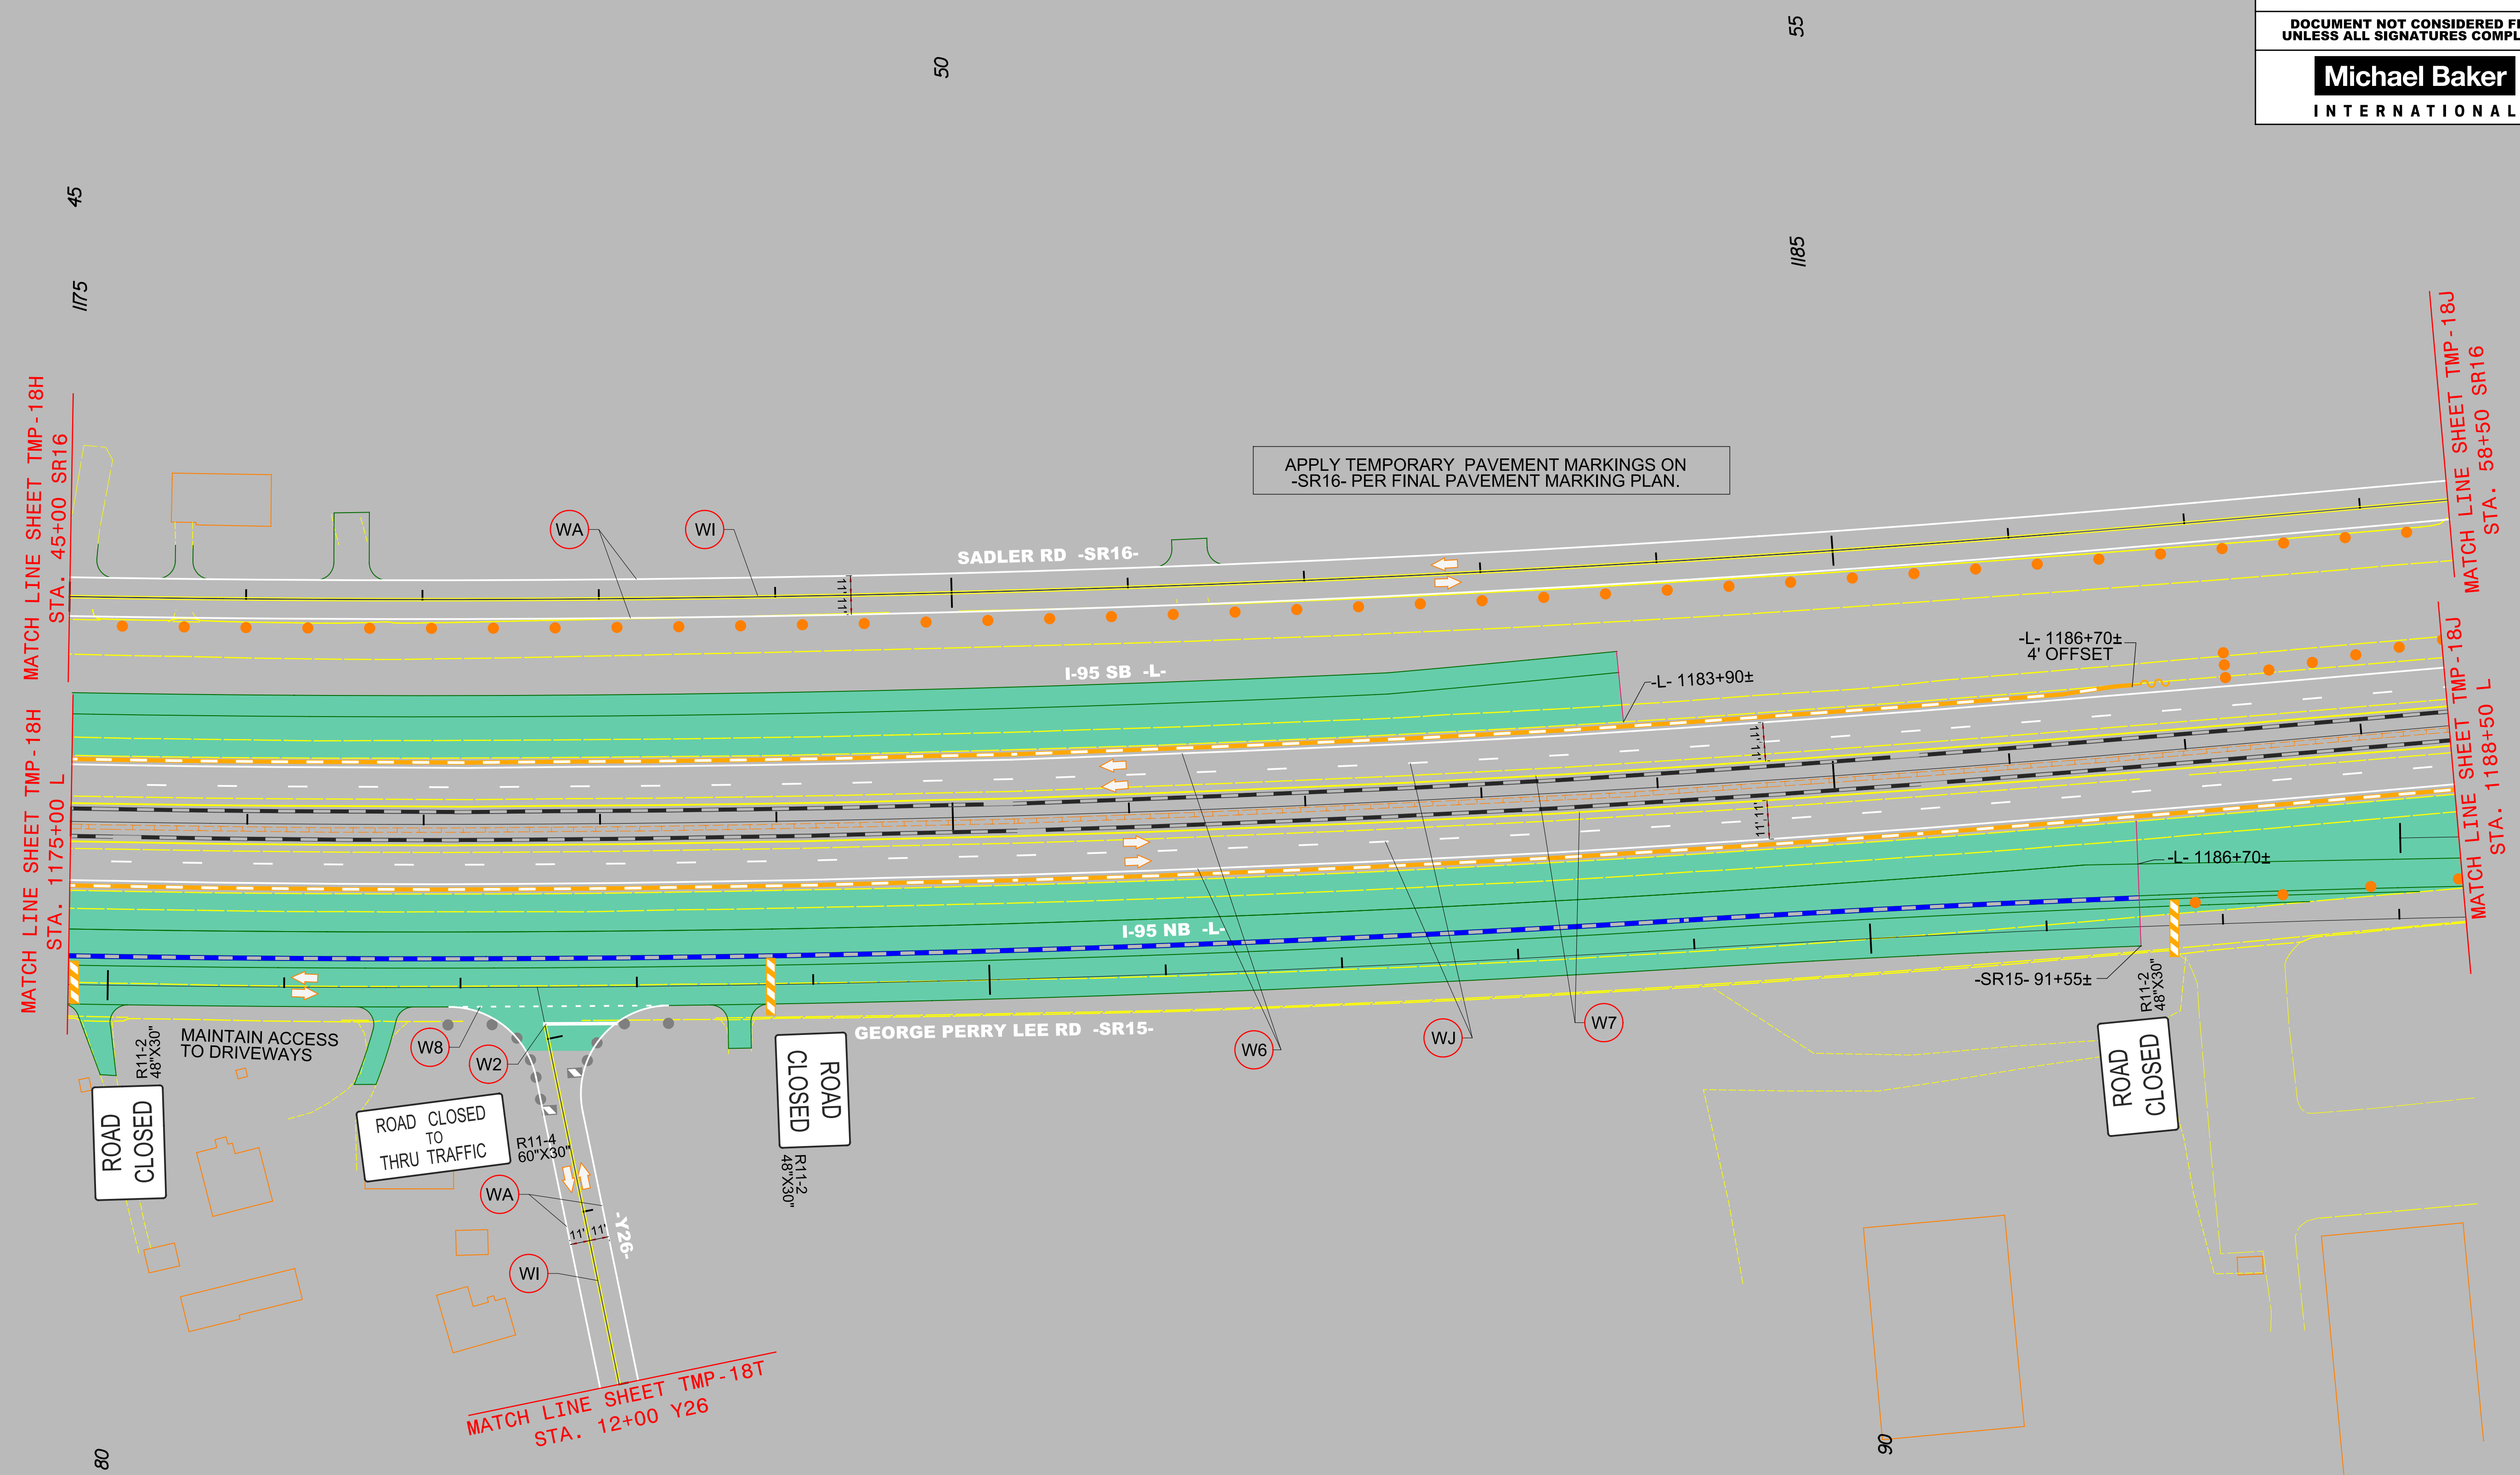

APPLY TEMPORARY PAVEMENT MARKINGS ON  
-SR16- PER FINAL PAVEMENT MARKING PLAN.

**ROAD CLOSED**

**ROAD CLOSED TO THRU TRAFFIC**

**ROAD CLOSED**

**ROAD CLOSED**

MAINTAIN ACCESS TO DRIVEWAYS

AREA 2

PHASE I  
STEP 2