

DOCUMENT NOT CONSIDERED FINAL UNLESS ALL SIGNATURES COMPLETED

Michael Baker INTERNATIONAL

4/21/2021
R:\Traffic\Transportation Management\PLAN SHEETS\I-5986B TMP 18J AREA 02 PHASE 01STEP 02.dgn
Caroline.Owings


MATCH LINE SHEET TMP-18I STA. 1188+50 L

MATCH LINE SHEET TMP-18I STA. 58+50 SR16


MATCH LINE SHEET TMP-18K STA. 20+00 Y17RPB

MATCH LINE SHEET TMP-18K STA. 1201+50 L

APPLY TEMPORARY PAVEMENT MARKINGS ON -SR16- PER FINAL PAVEMENT MARKING PLAN.

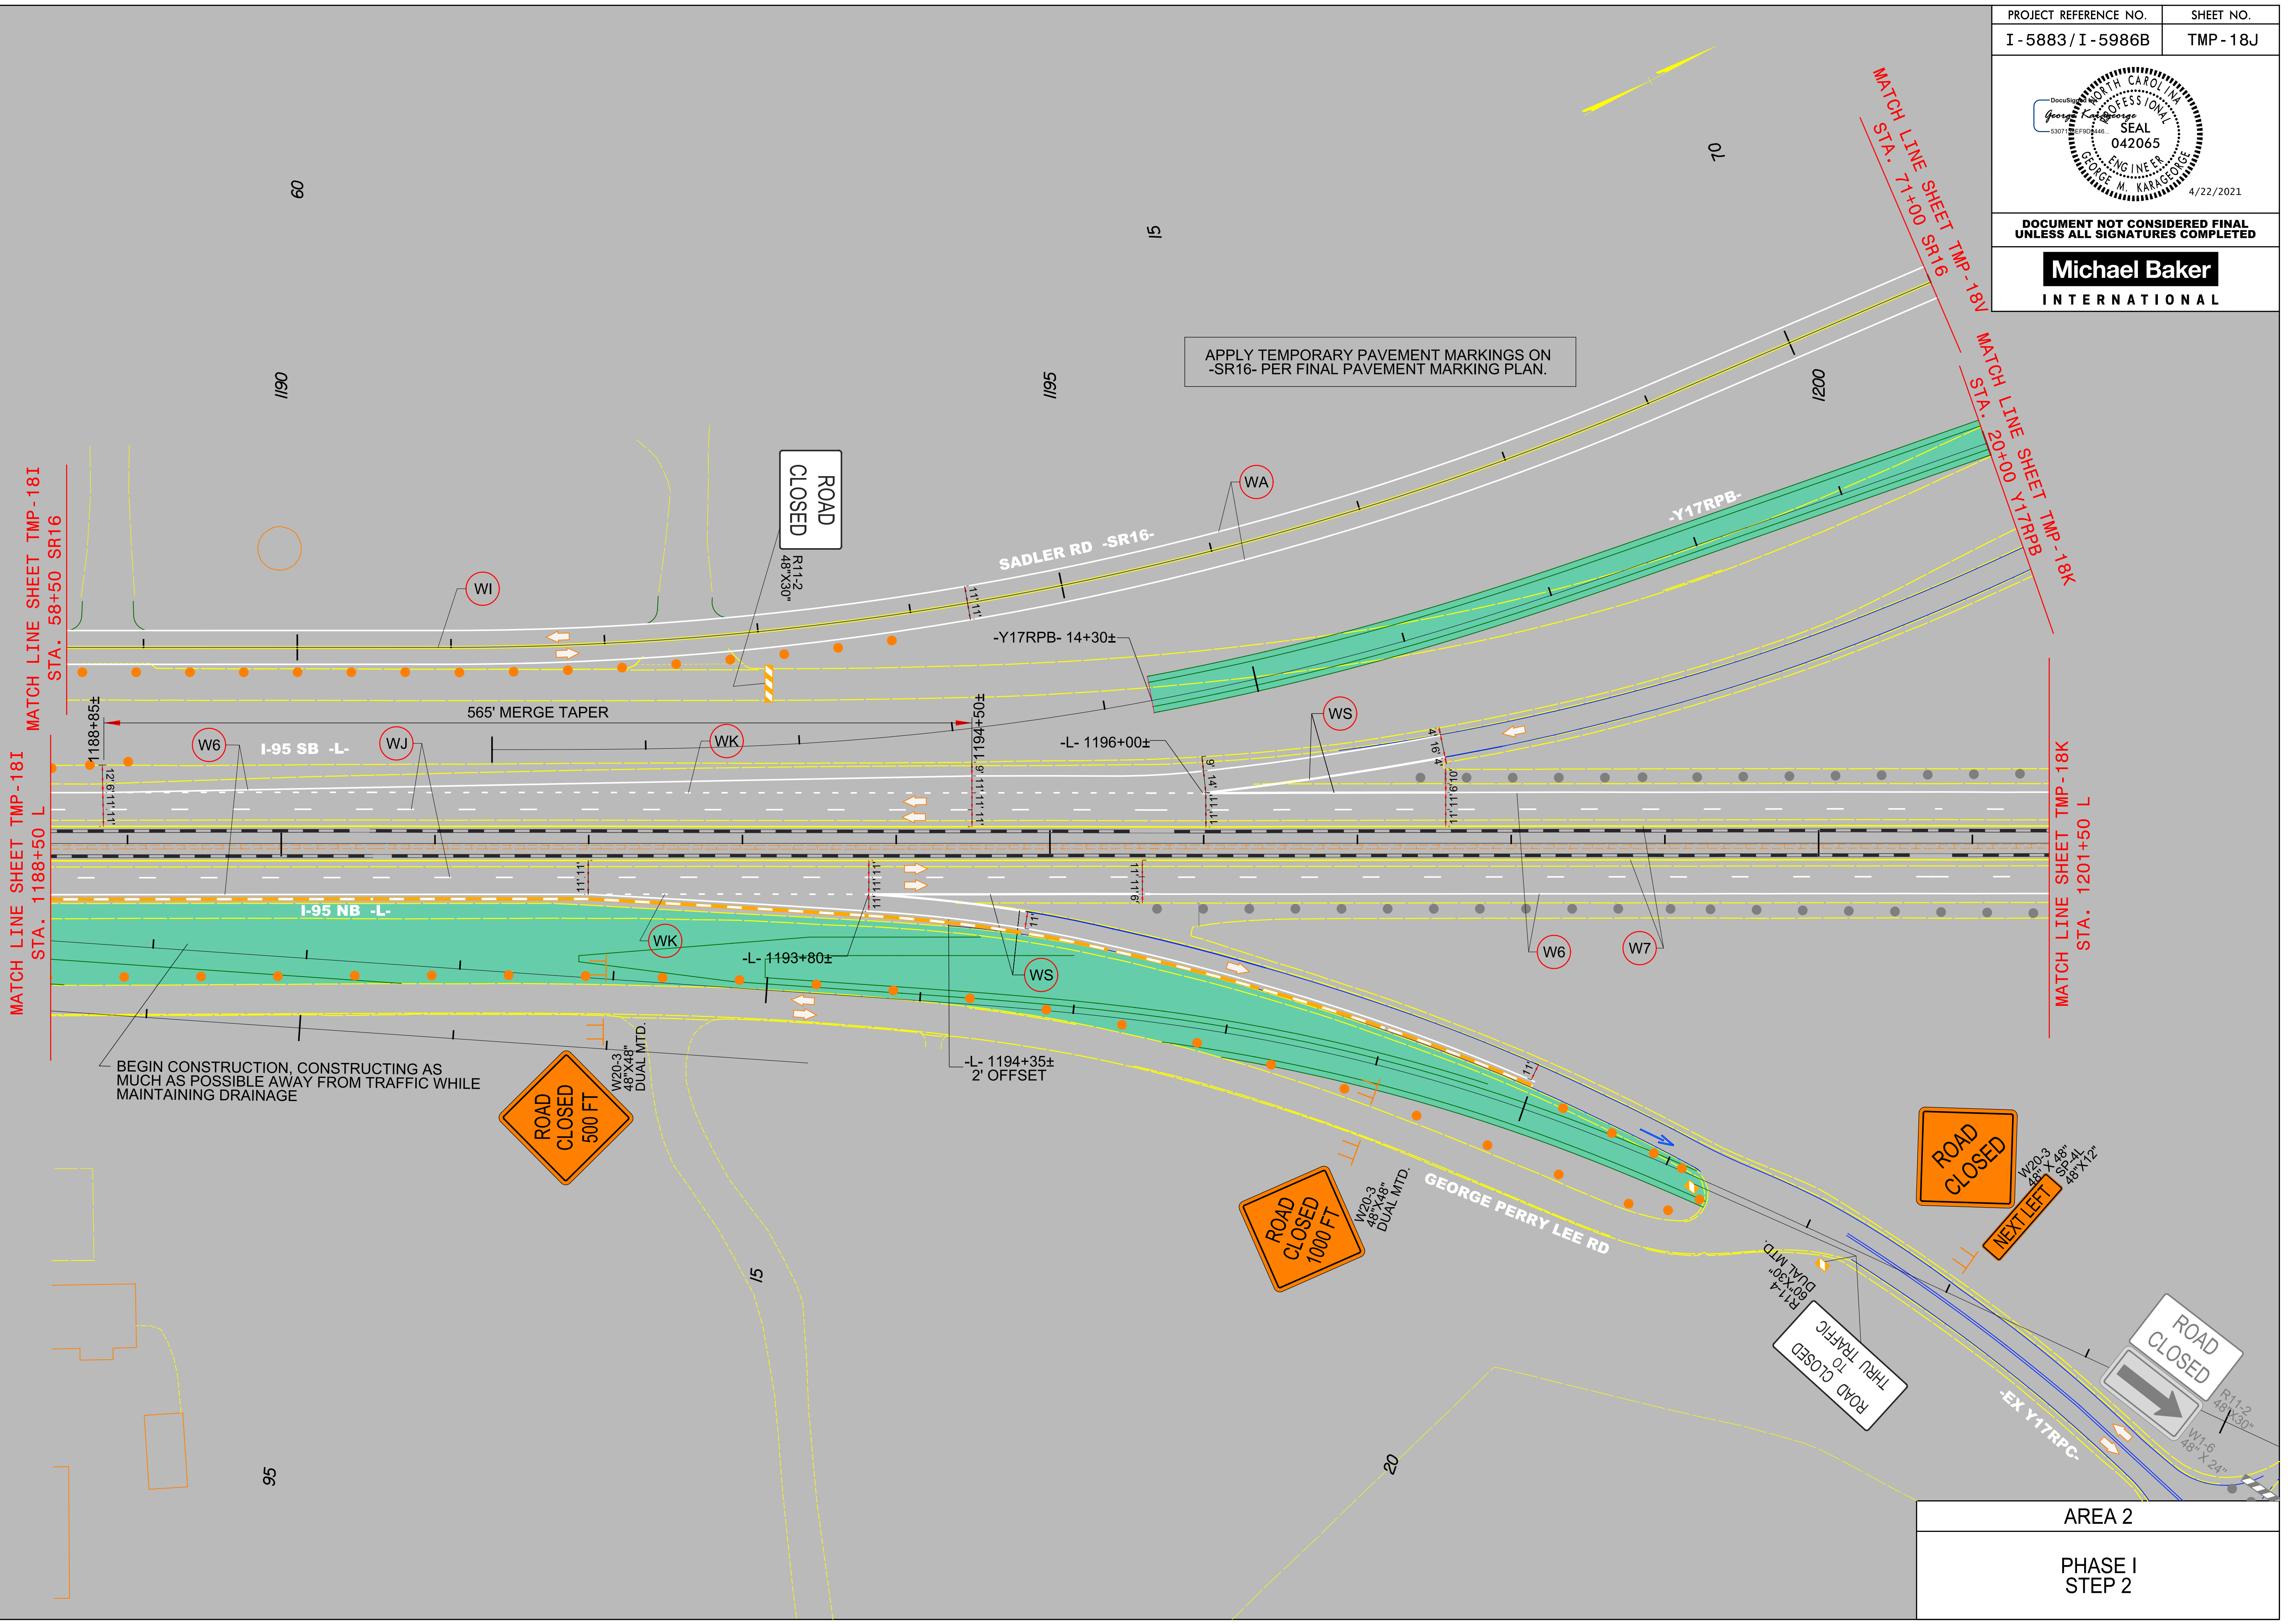

BEGIN CONSTRUCTION, CONSTRUCTING AS MUCH AS POSSIBLE AWAY FROM TRAFFIC WHILE MAINTAINING DRAINAGE

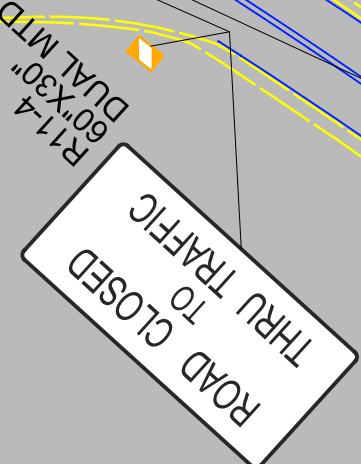

AREA 2

PHASE I
STEP 2