
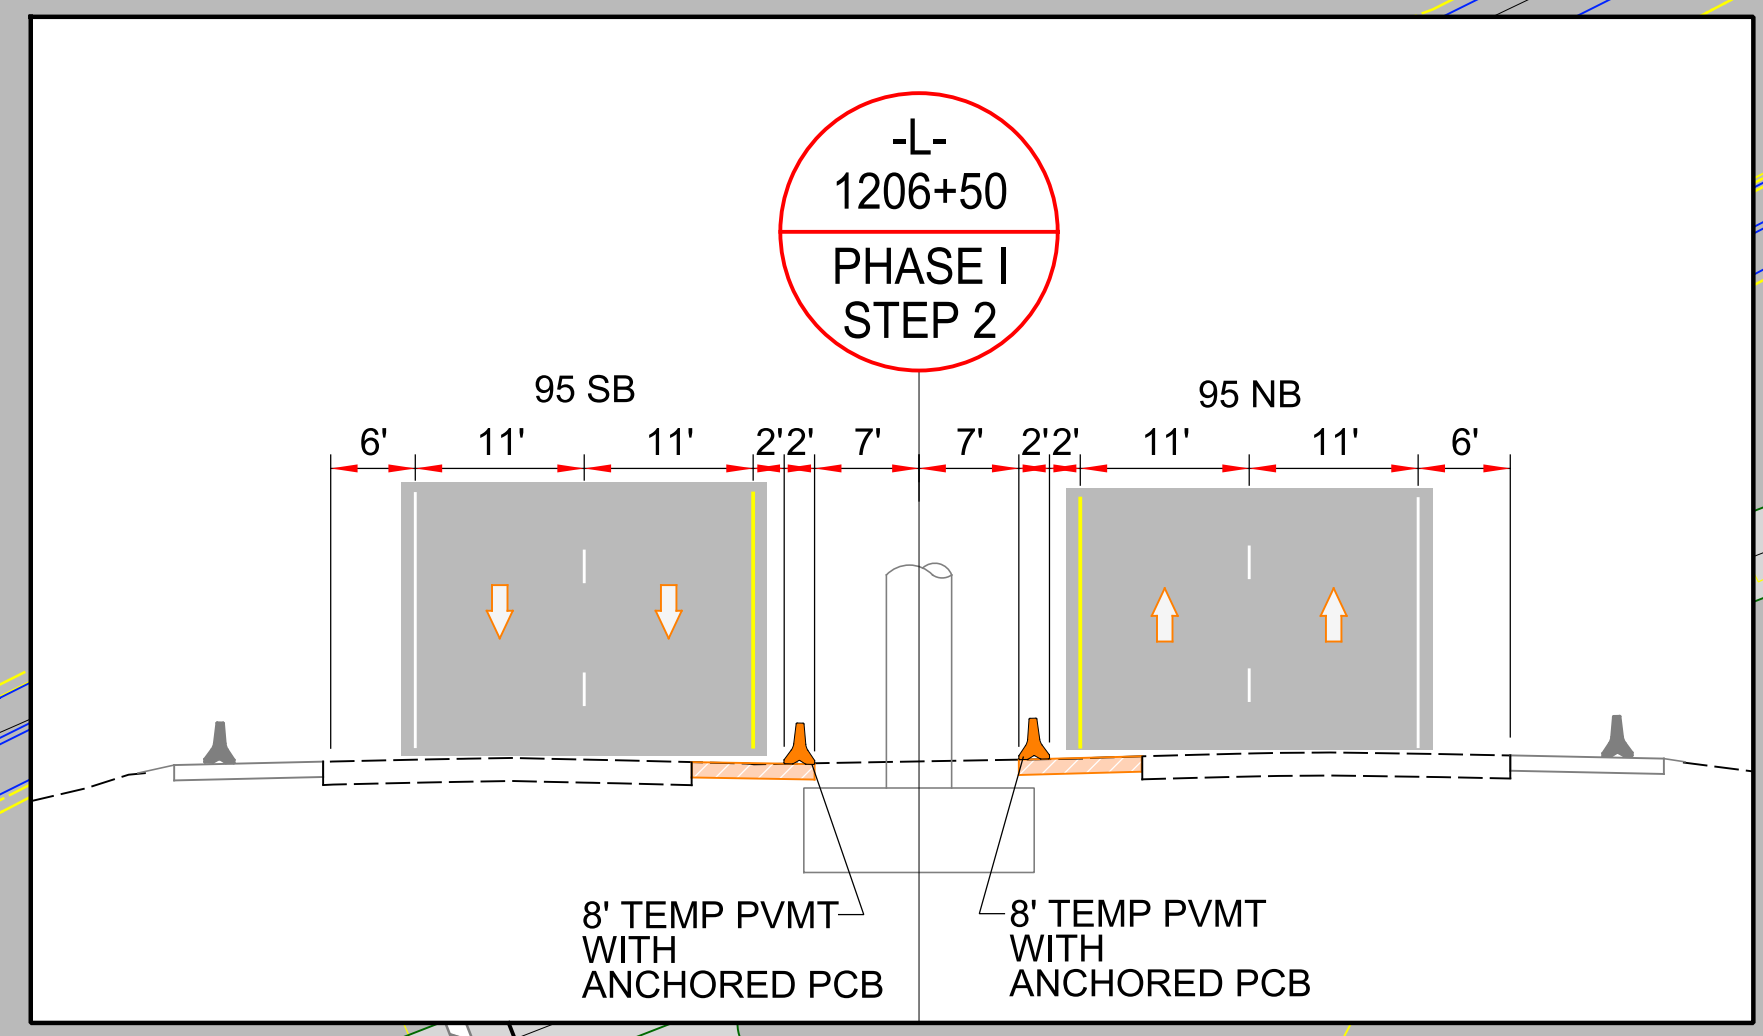


DOCUMENT NOT CONSIDERED FINAL
UNLESS ALL SIGNATURES COMPLETED

Michael Baker
INTERNATIONAL

4/22/2021
R:\Traffic\Transportation Management\PLAN SHEETS\I-5986B TMP 18K AREA 02 PHASE 01STEP 02.dgn
Caroline.Owings

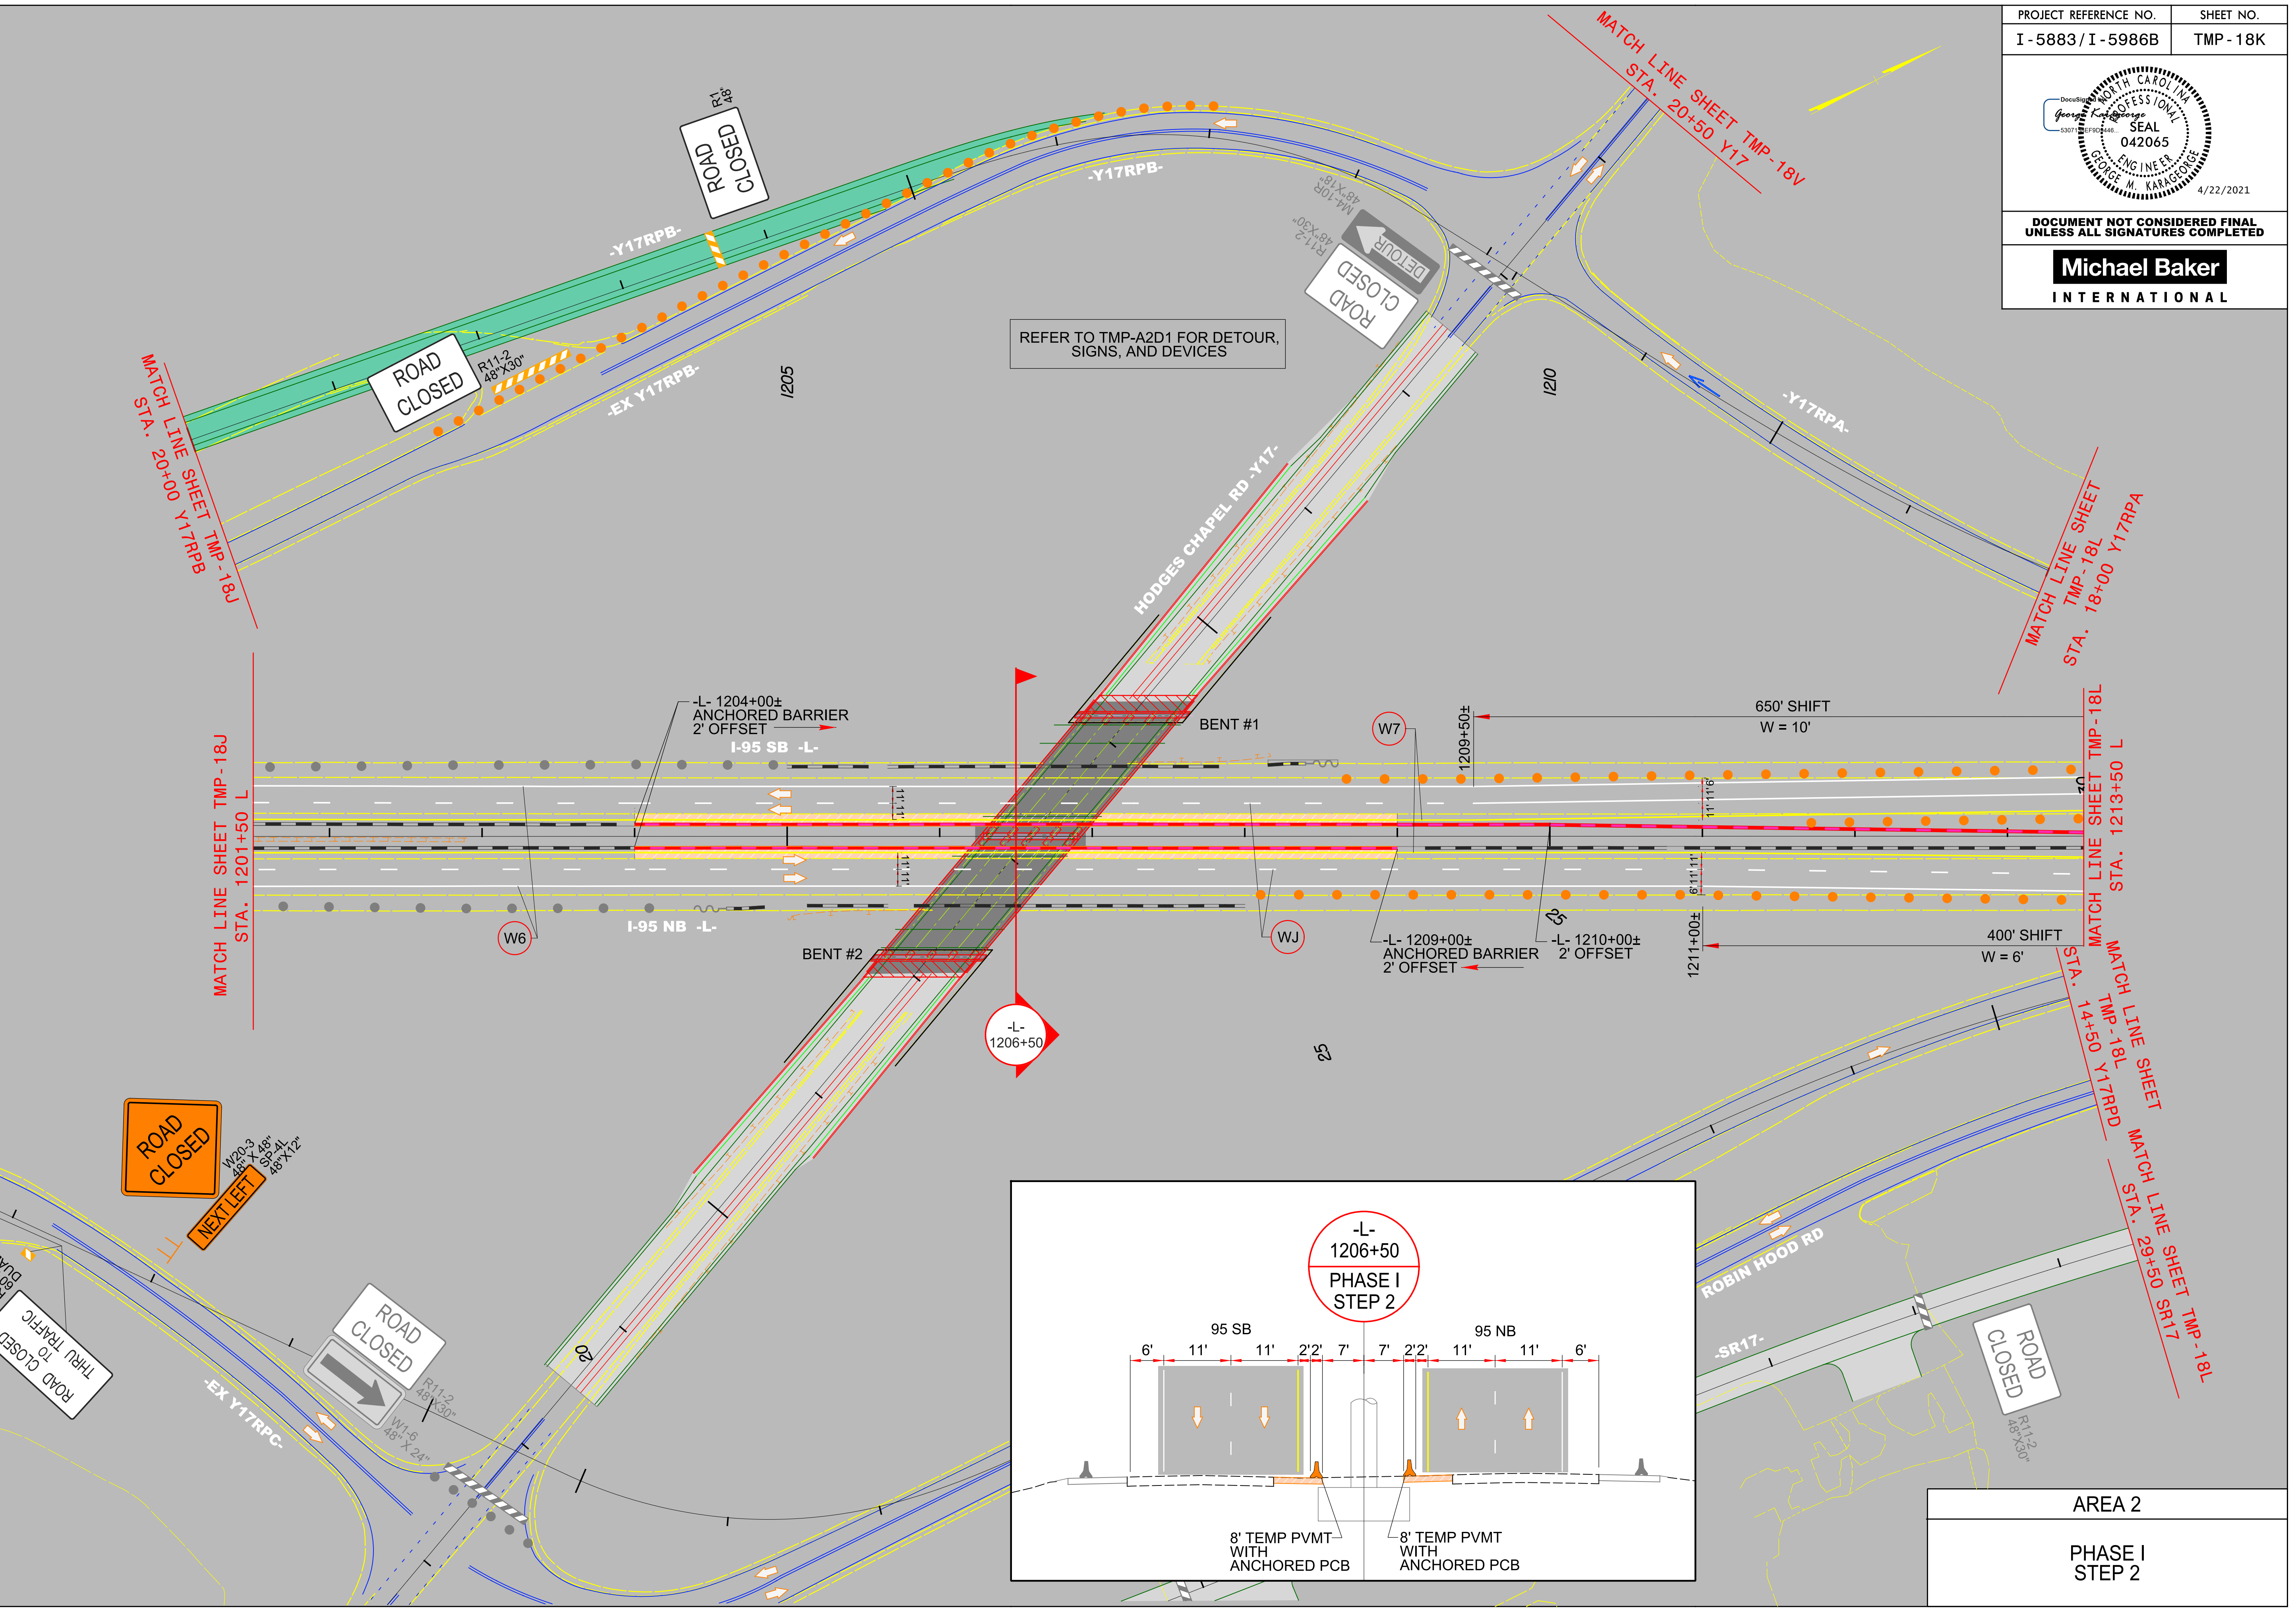

AREA 2

PHASE I
STEP 2