


DOCUMENT NOT CONSIDERED FINAL  
UNLESS ALL SIGNATURES COMPLETED

**Michael Baker**  
INTERNATIONAL

4/22/2021  
 R:\Traffic\Transportation Management\PLAN SHEETS\I-5986B TMP 18L AREA 02 PHASE 01STEP 02.dgn  
 Caroline.Owings

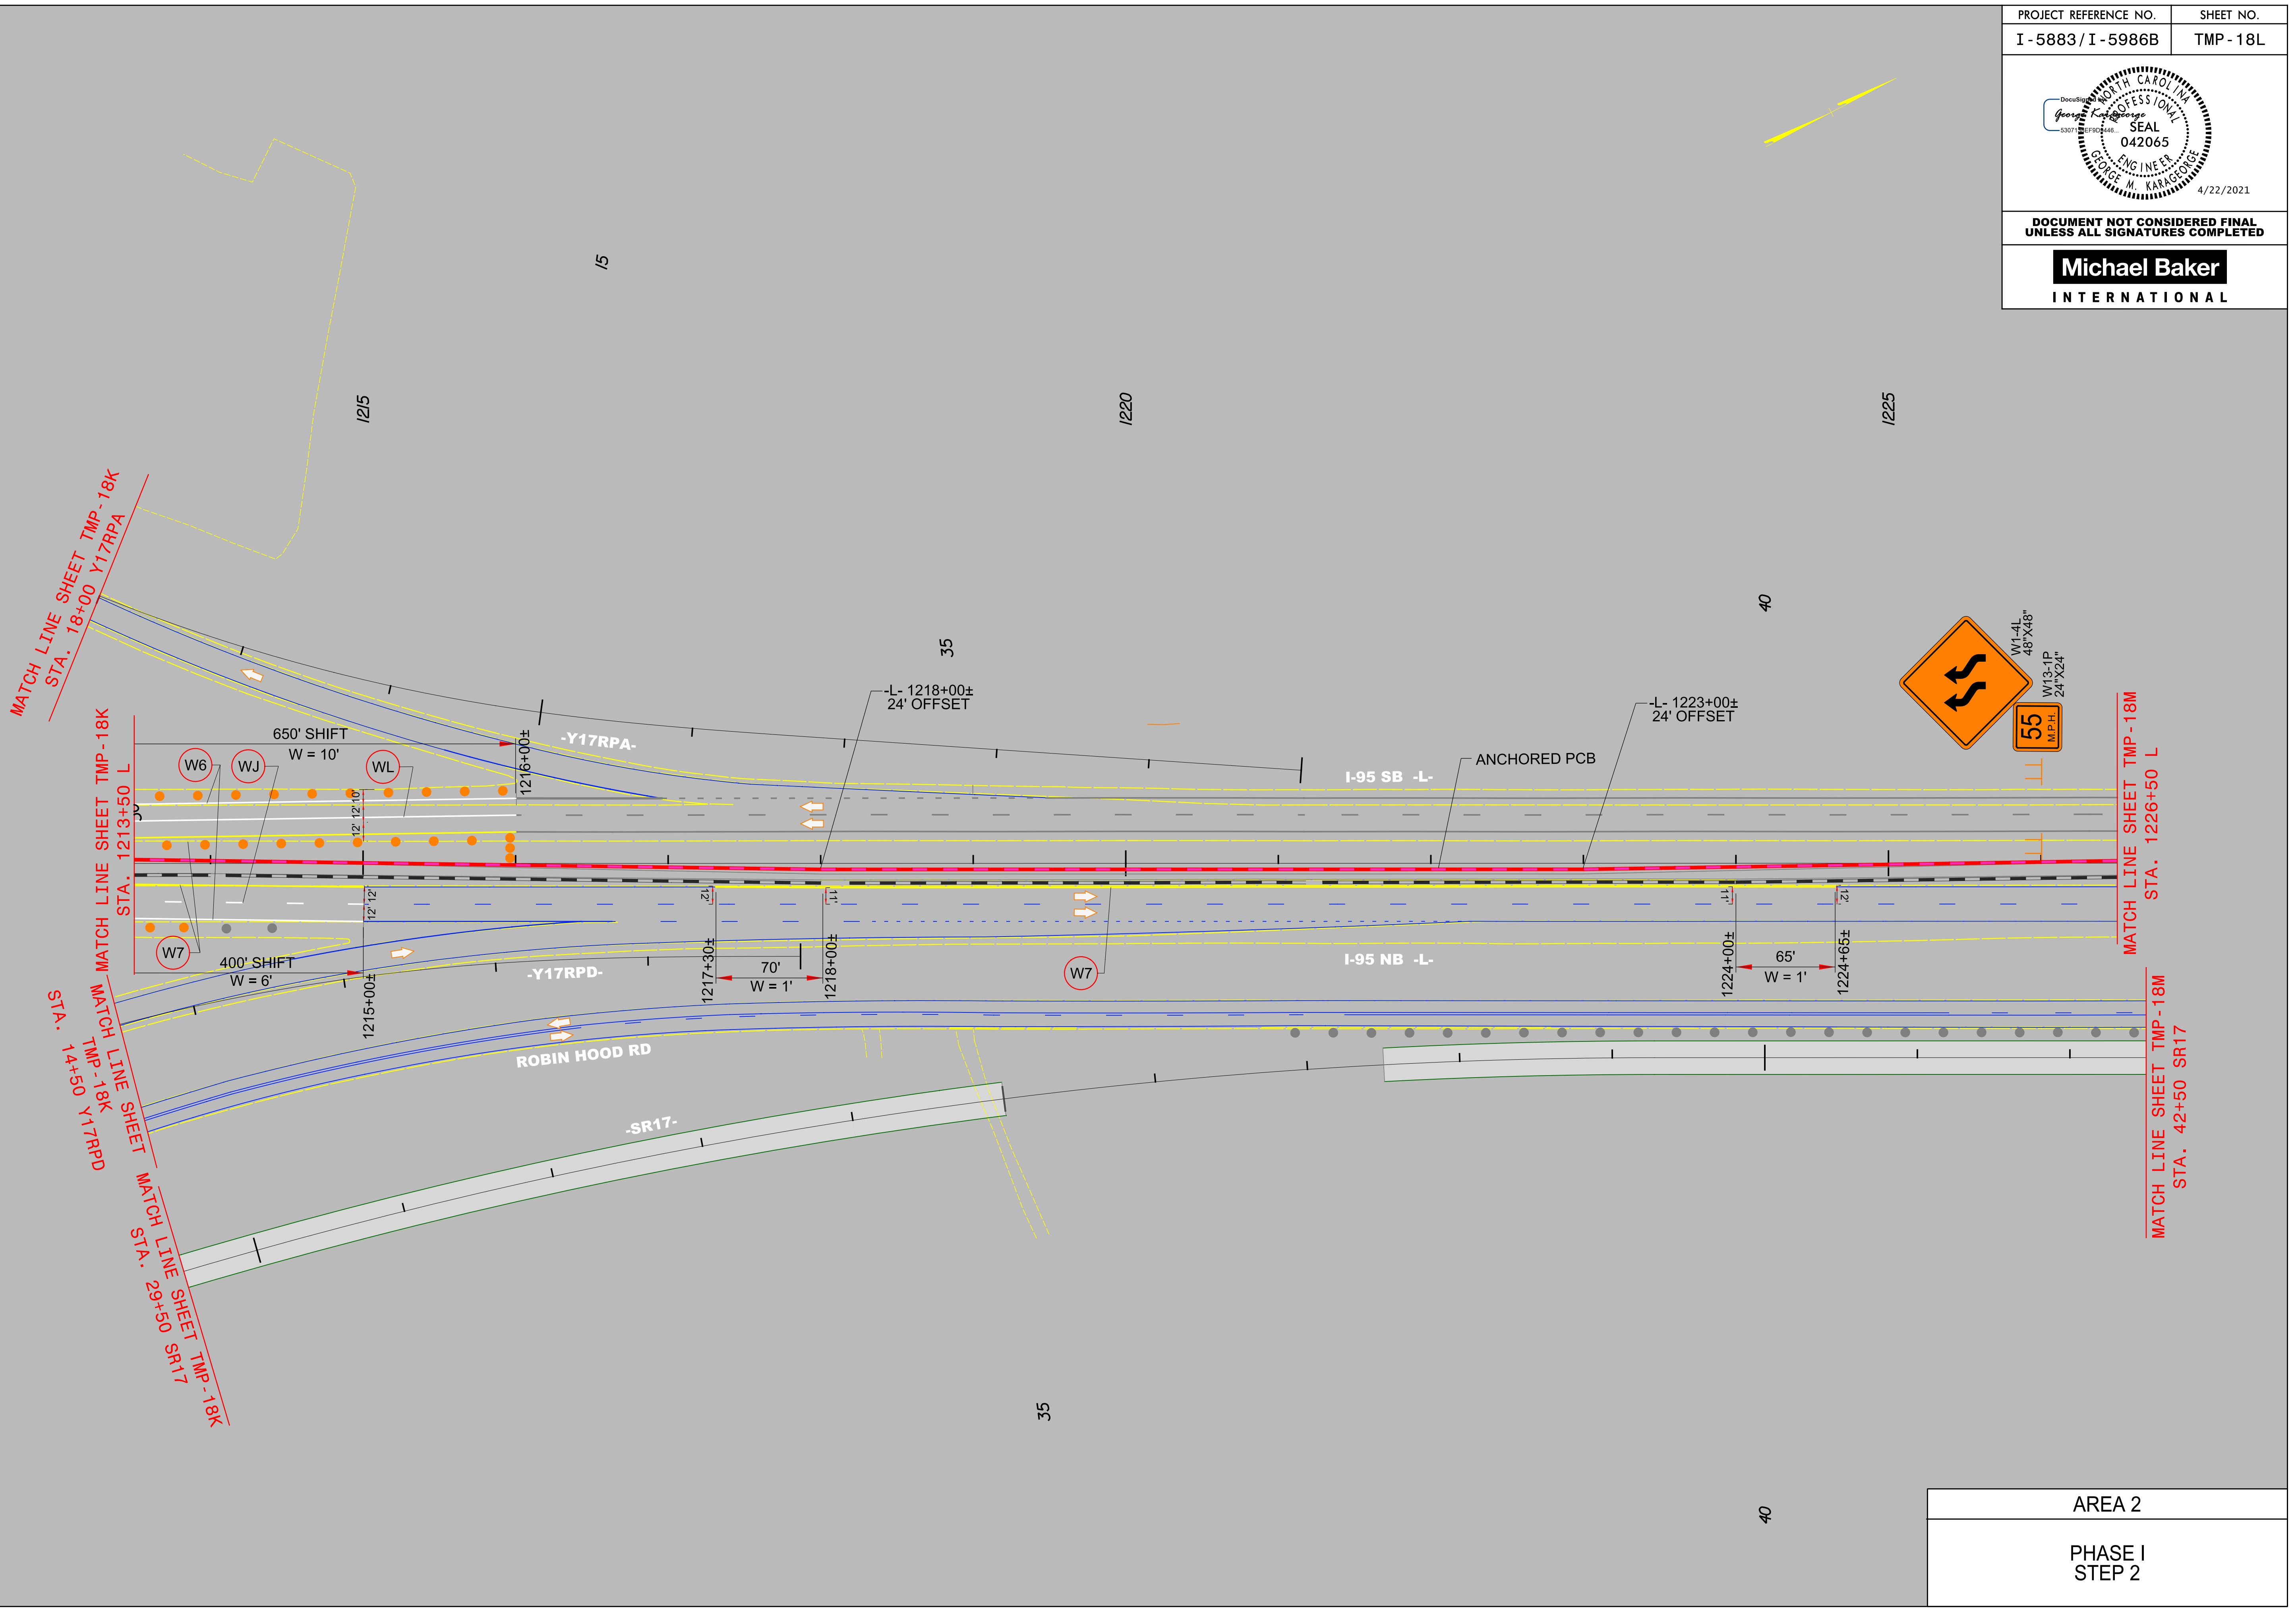

AREA 2  
PHASE I  
STEP 2