

DOCUMENT NOT CONSIDERED FINAL UNLESS ALL SIGNATURES COMPLETED

Michael Baker
INTERNATIONAL


4/21/2021
R:\Traffic\Transportation Management\PLAN SHEETS\I-5986B TMP 18M AREA 02 PHASE 01 STEP 02.dgn
Caroline.Owings

MATCH LINE SHEET TMP - 18L
STA. 1226+50 L

MATCH LINE SHEET TMP - 18L
STA. 42+50 SR17

MATCH LINE SHEET TMP - 18N
STA. 1239+00 L

MATCH LINE SHEET TMP - 18N
STA. 55+00 SR17

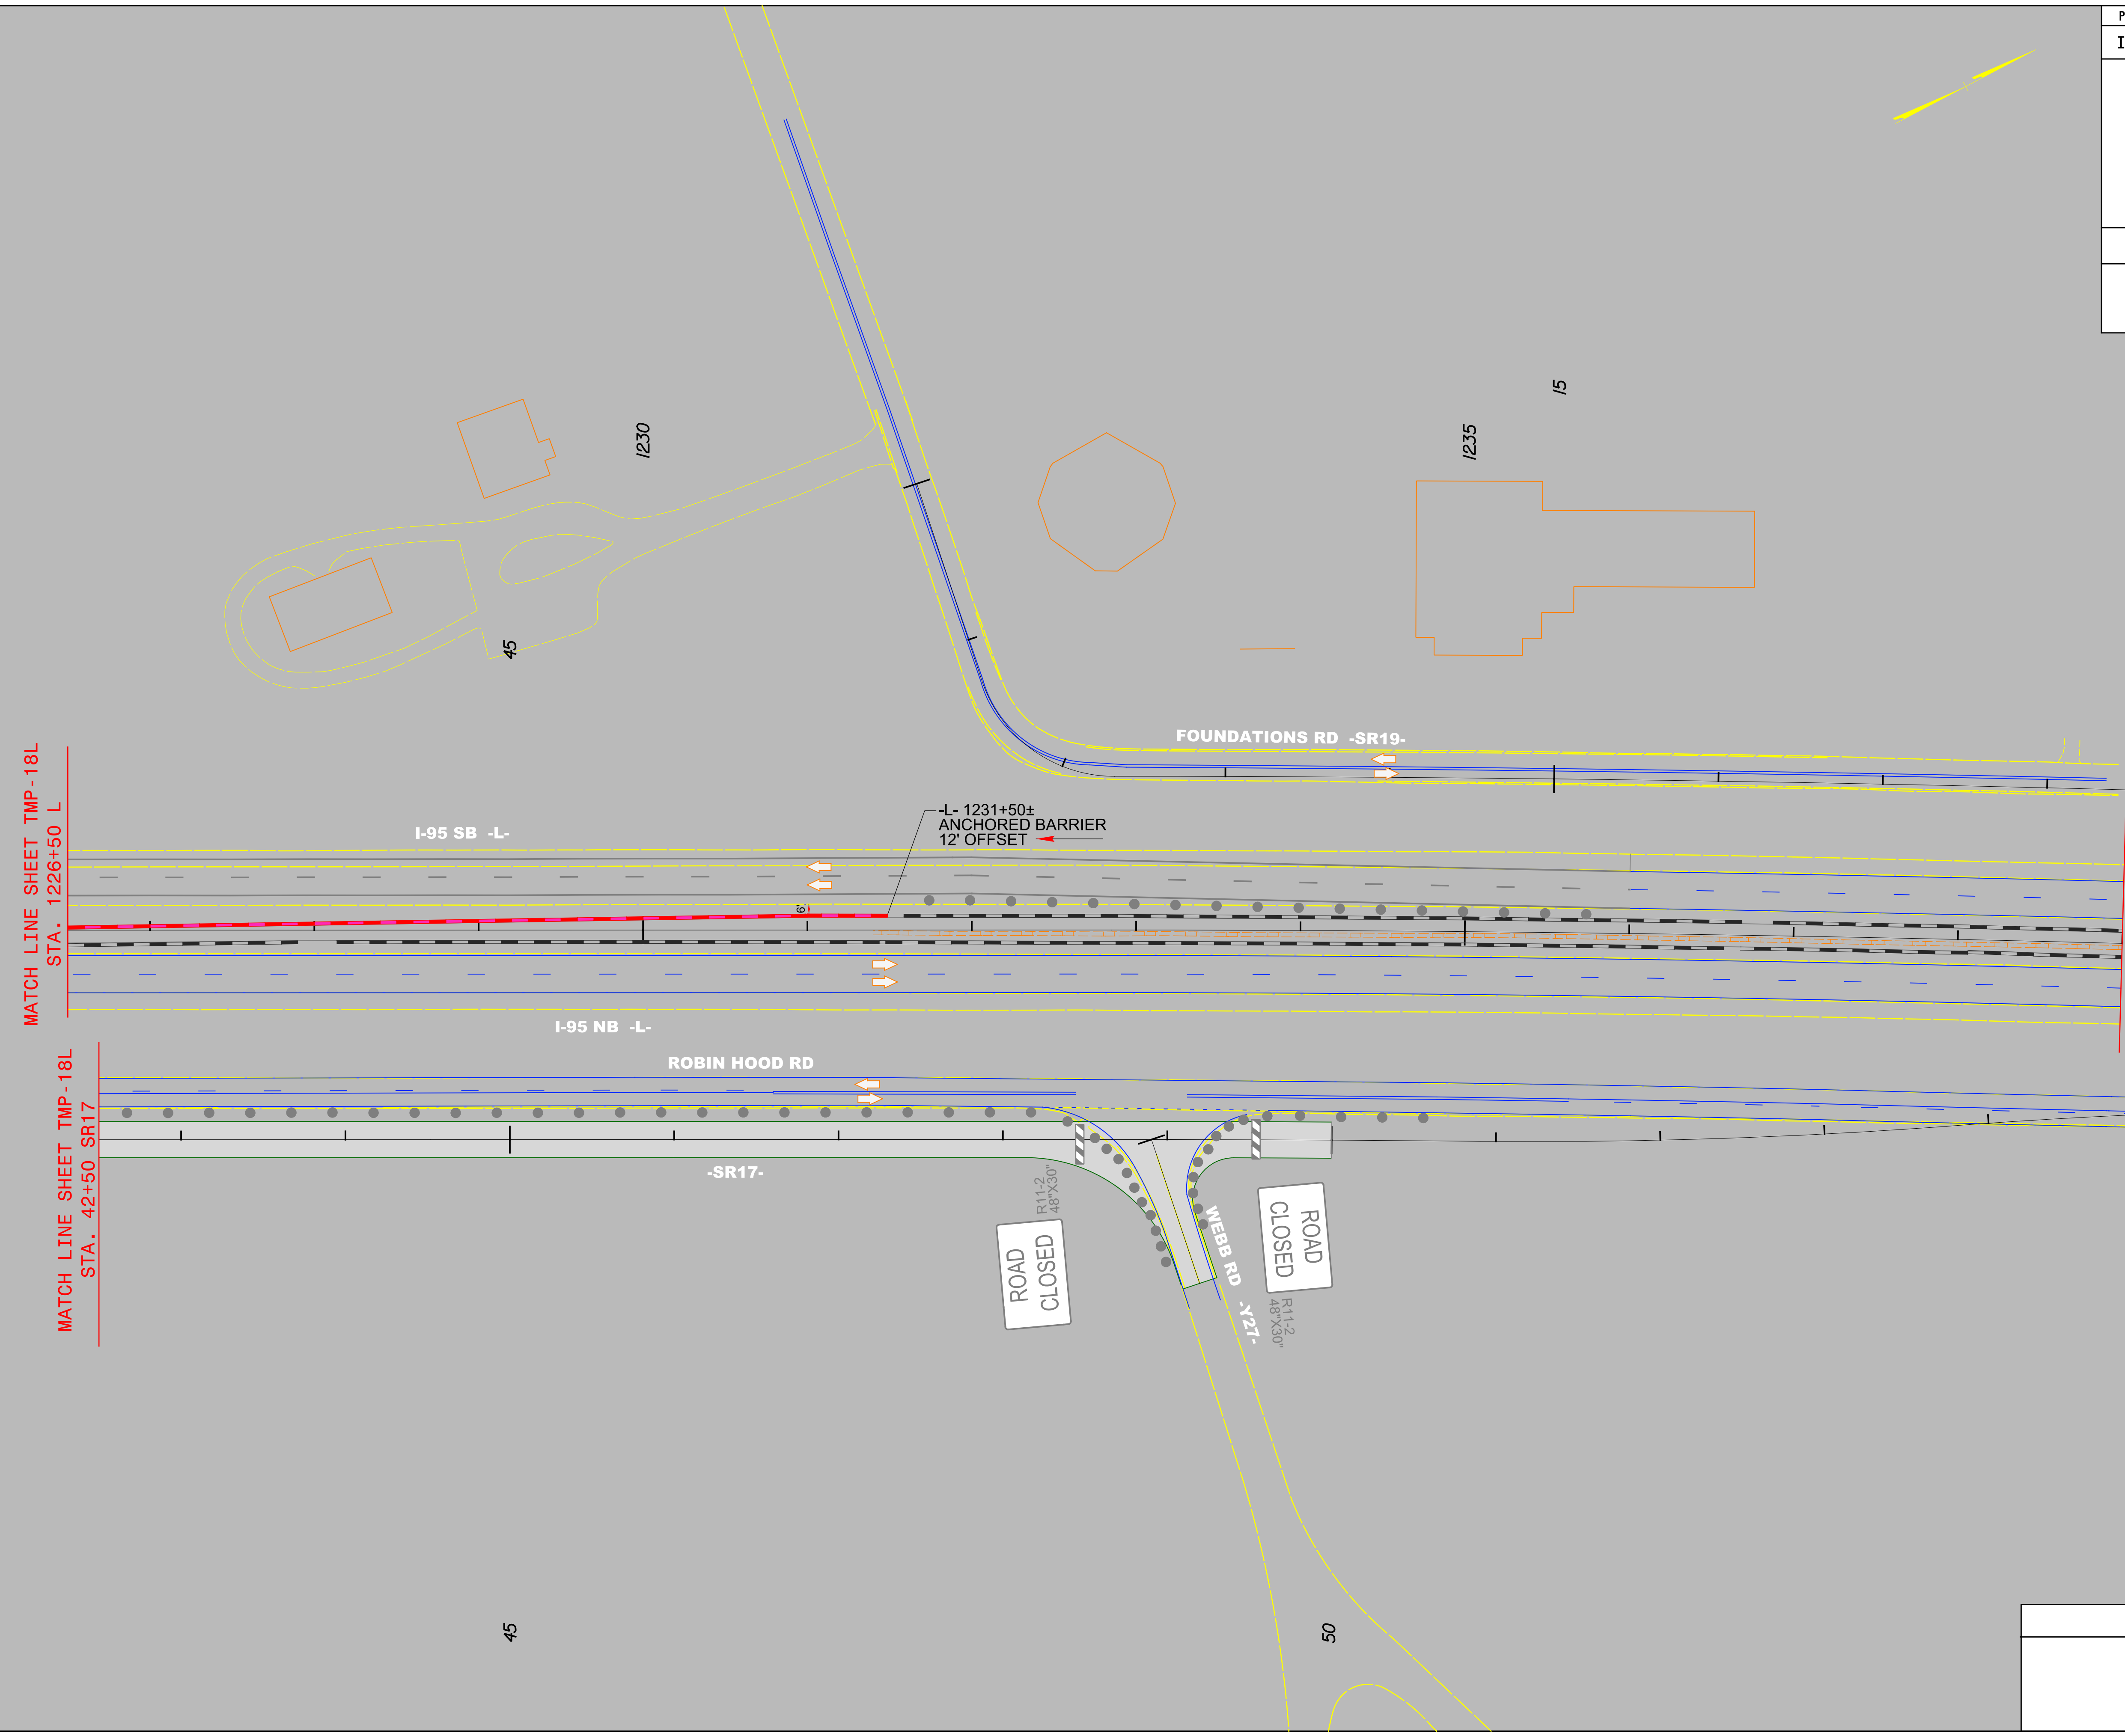

AREA 2
PHASE I STEP 2