



| | |
|-----------------------|-----------|
| PROJECT REFERENCE NO. | SHEET NO. |
| I - 5883 / I - 5986B | TMP - 18N |

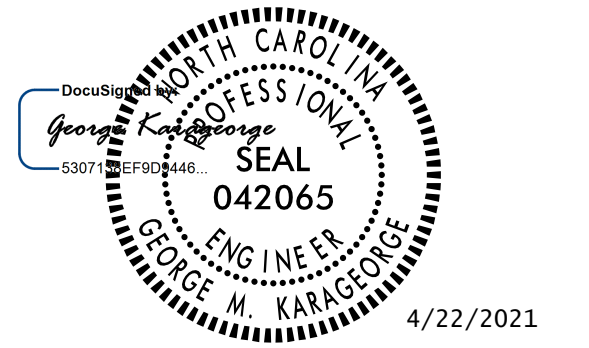

DOCUMENT NOT CONSIDERED FINAL
UNLESS ALL SIGNATURES COMPLETED

Michael Baker
INTERNATIONAL

4/21/2021
 R:\Traffic\Transportation Management\PLAN SHEETS\I-5986B TMP 18N AREA 02 PHASE 01STEP 02.dgn
 Caroline.Owings

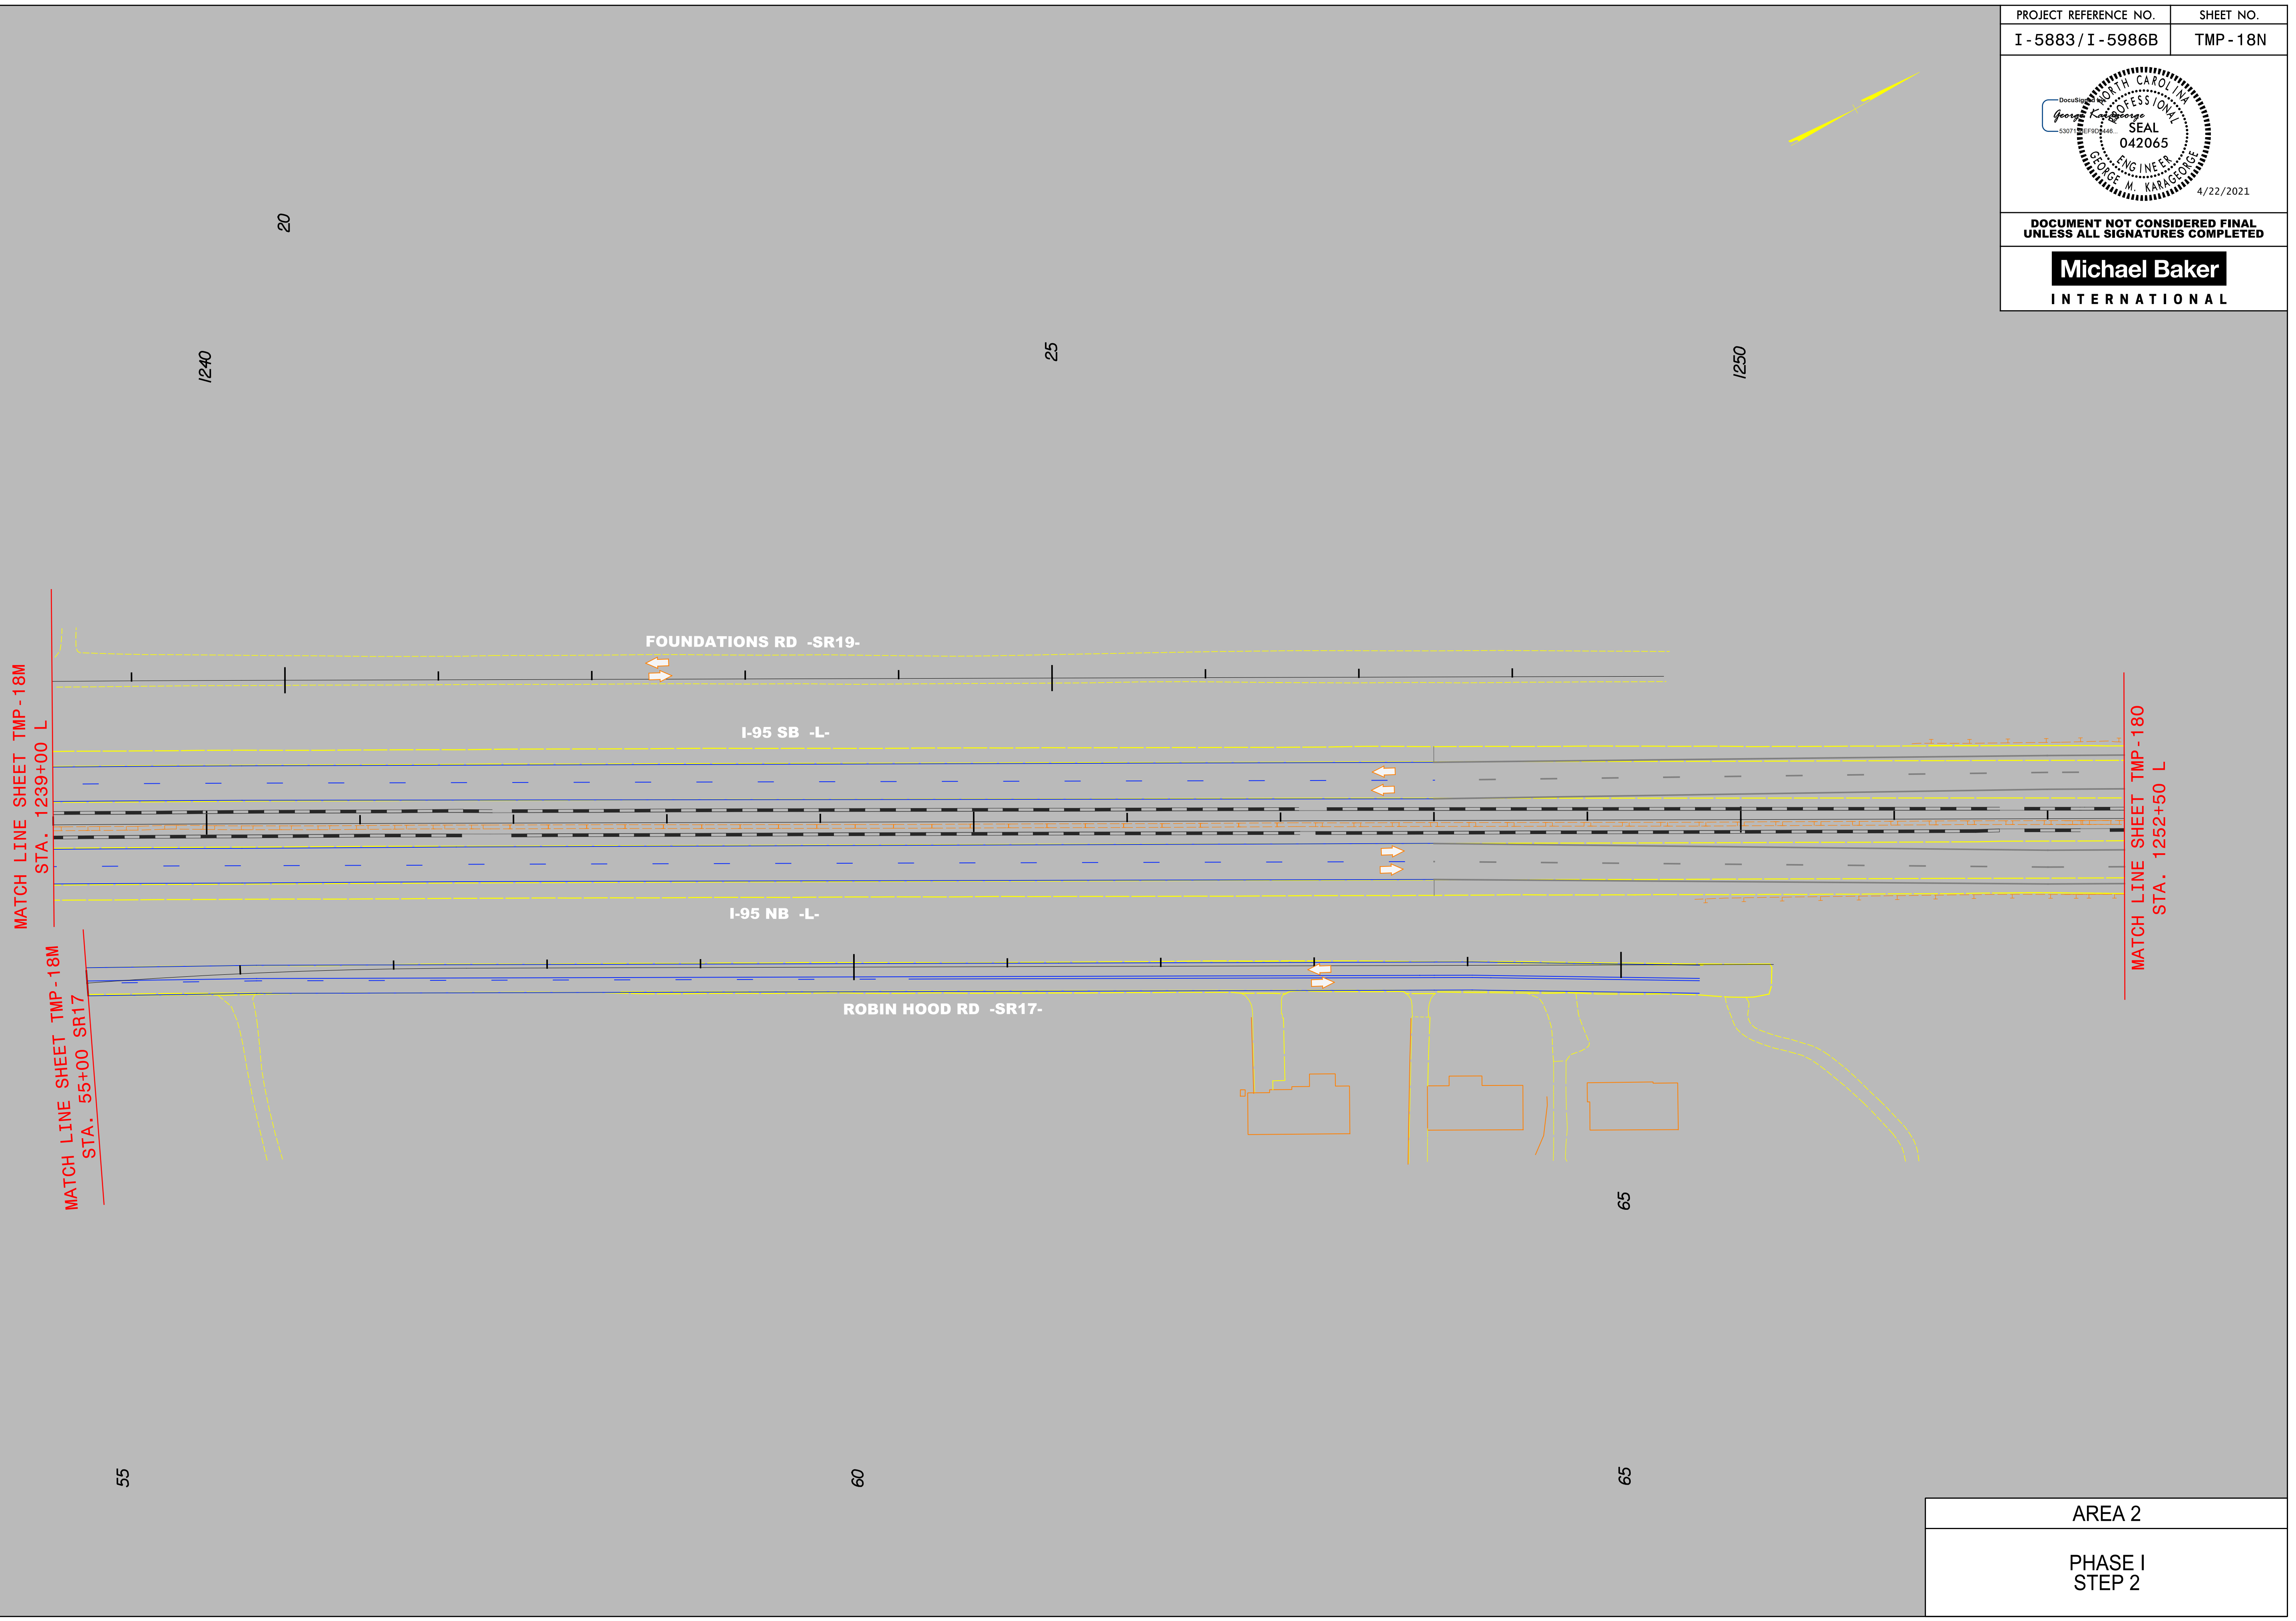

| |
|-------------------|
| AREA 2 |
| PHASE I STEP 2 |