


PROJECT REFERENCE NO.	SHEET NO.
I - 5883 / I - 5986B	TMP - 18P

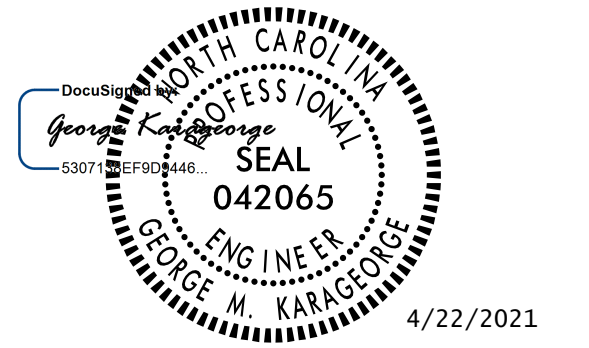

DOCUMENT NOT CONSIDERED FINAL
UNLESS ALL SIGNATURES COMPLETED

Michael Baker
INTERNATIONAL

MATCH LINE SHEET TMP - 180
STA. 1265+50 L

-L- 1268+00±
ANCHORED BARRIER
12' OFFSET

-L- 1268+00±
ANCHORED BARRIER
10.5' OFFSET

I-95 SB -L-

I-95 NB -L-

1270

1275

4/22/2021
R:\Traffic\Transportation Management\PLAN SHEETS\I-5986B TMP 18P AREA 02 PHASE 01STEP 02.dgn
Caroline.Owings

AREA 2
PHASE I STEP 2