



PROJECT REFERENCE NO.	SHEET NO.
I - 5883 / I - 5986B	TMP - 18R

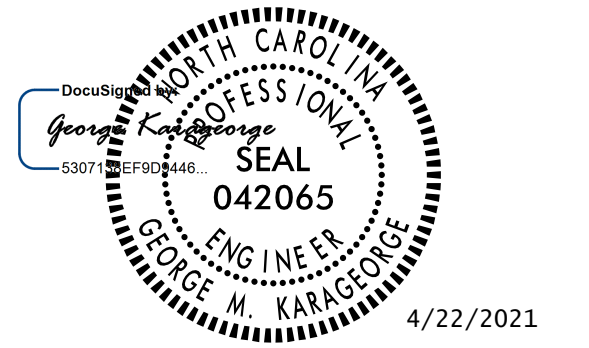

DOCUMENT NOT CONSIDERED FINAL
UNLESS ALL SIGNATURES COMPLETED

Michael Baker
INTERNATIONAL

4/21/2021
R:\Traffic\Transportation Management\PLAN SHEETS\I-5986B TMP 18R AREA 02 PHASE 01STEP 02.dgn
Caroline.Owings

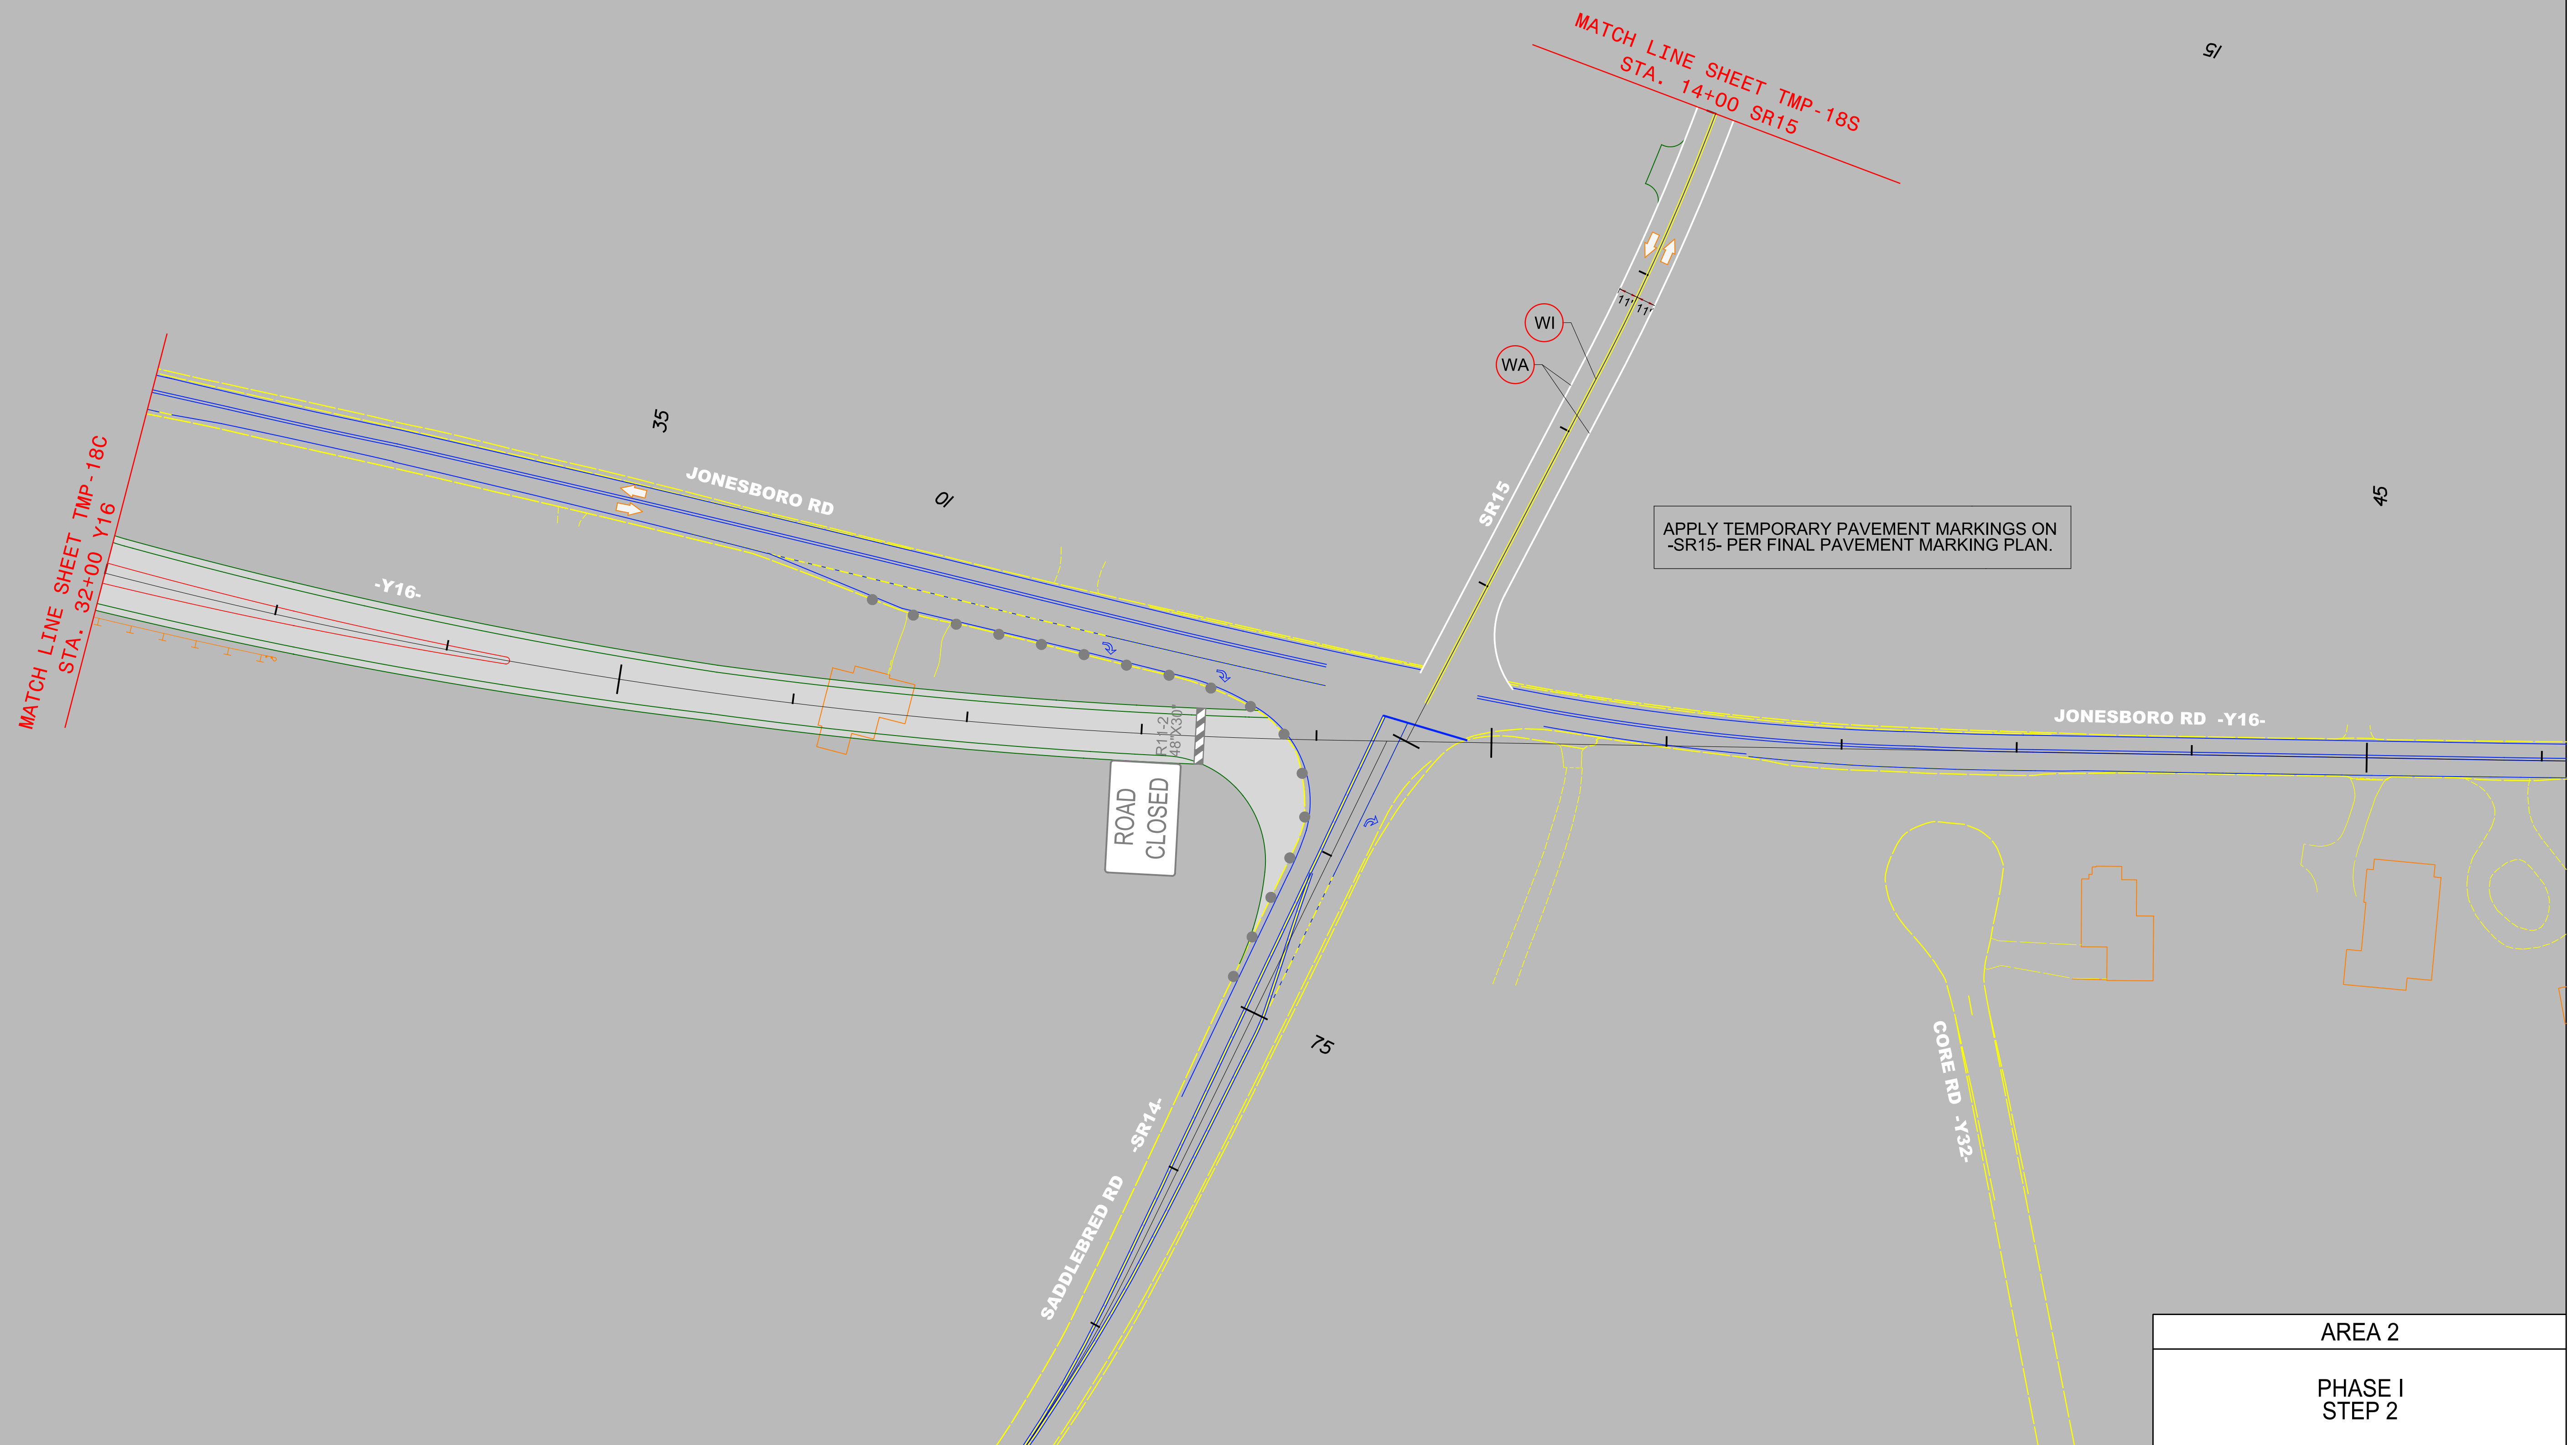

AREA 2
PHASE I STEP 2