


PROJECT REFERENCE NO.	SHEET NO.
I - 5883 / I - 5986B	TMP - 18T

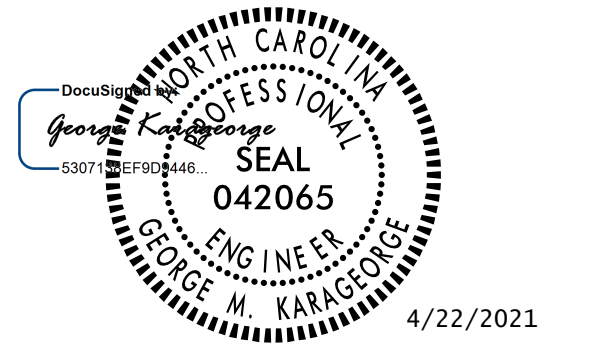


DOCUMENT NOT CONSIDERED FINAL  
UNLESS ALL SIGNATURES COMPLETED

**Michael Baker**  
INTERNATIONAL

4/21/2021  
R:\Traffic\Transportation Management\PLAN SHEETS\I-5986B TMP 18T AREA 02 PHASE 01 STEP 02.dgn  
Caroline.Owings

MATCH LINE SHEET TMP-18I  
STA. 12+00 Y26

MATCH LINE SHEET TMP-18U  
STA. 24+00 Y26

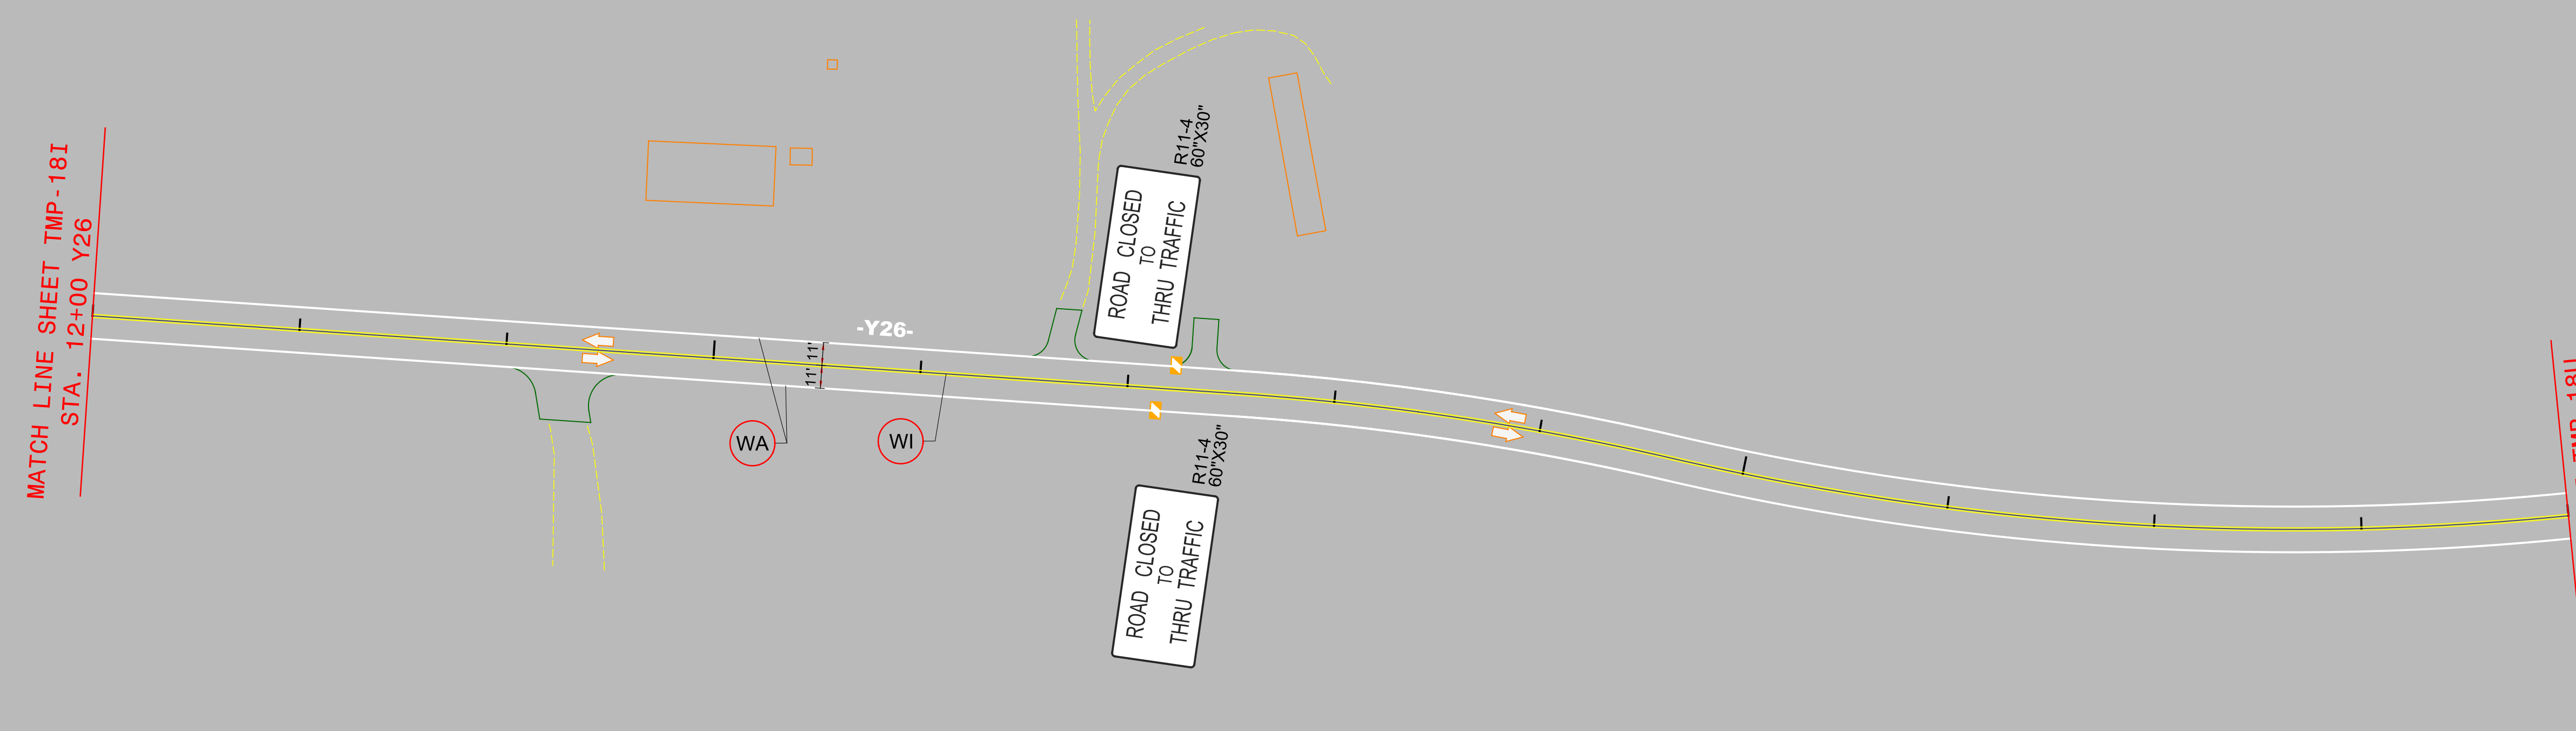

AREA 2
PHASE I STEP 2