


DOCUMENT NOT CONSIDERED FINAL
UNLESS ALL SIGNATURES COMPLETED

Michael Baker
INTERNATIONAL

4/22/2021
R:\Traffic\Transportation Management\PLAN SHEETS\I-5986B TMP 18U AREA 02 PHASE 01STEP 02.dgn
Caroline.Owings

MATCH LINE SHEET TMP - 18T
STA. 24+00 Y26

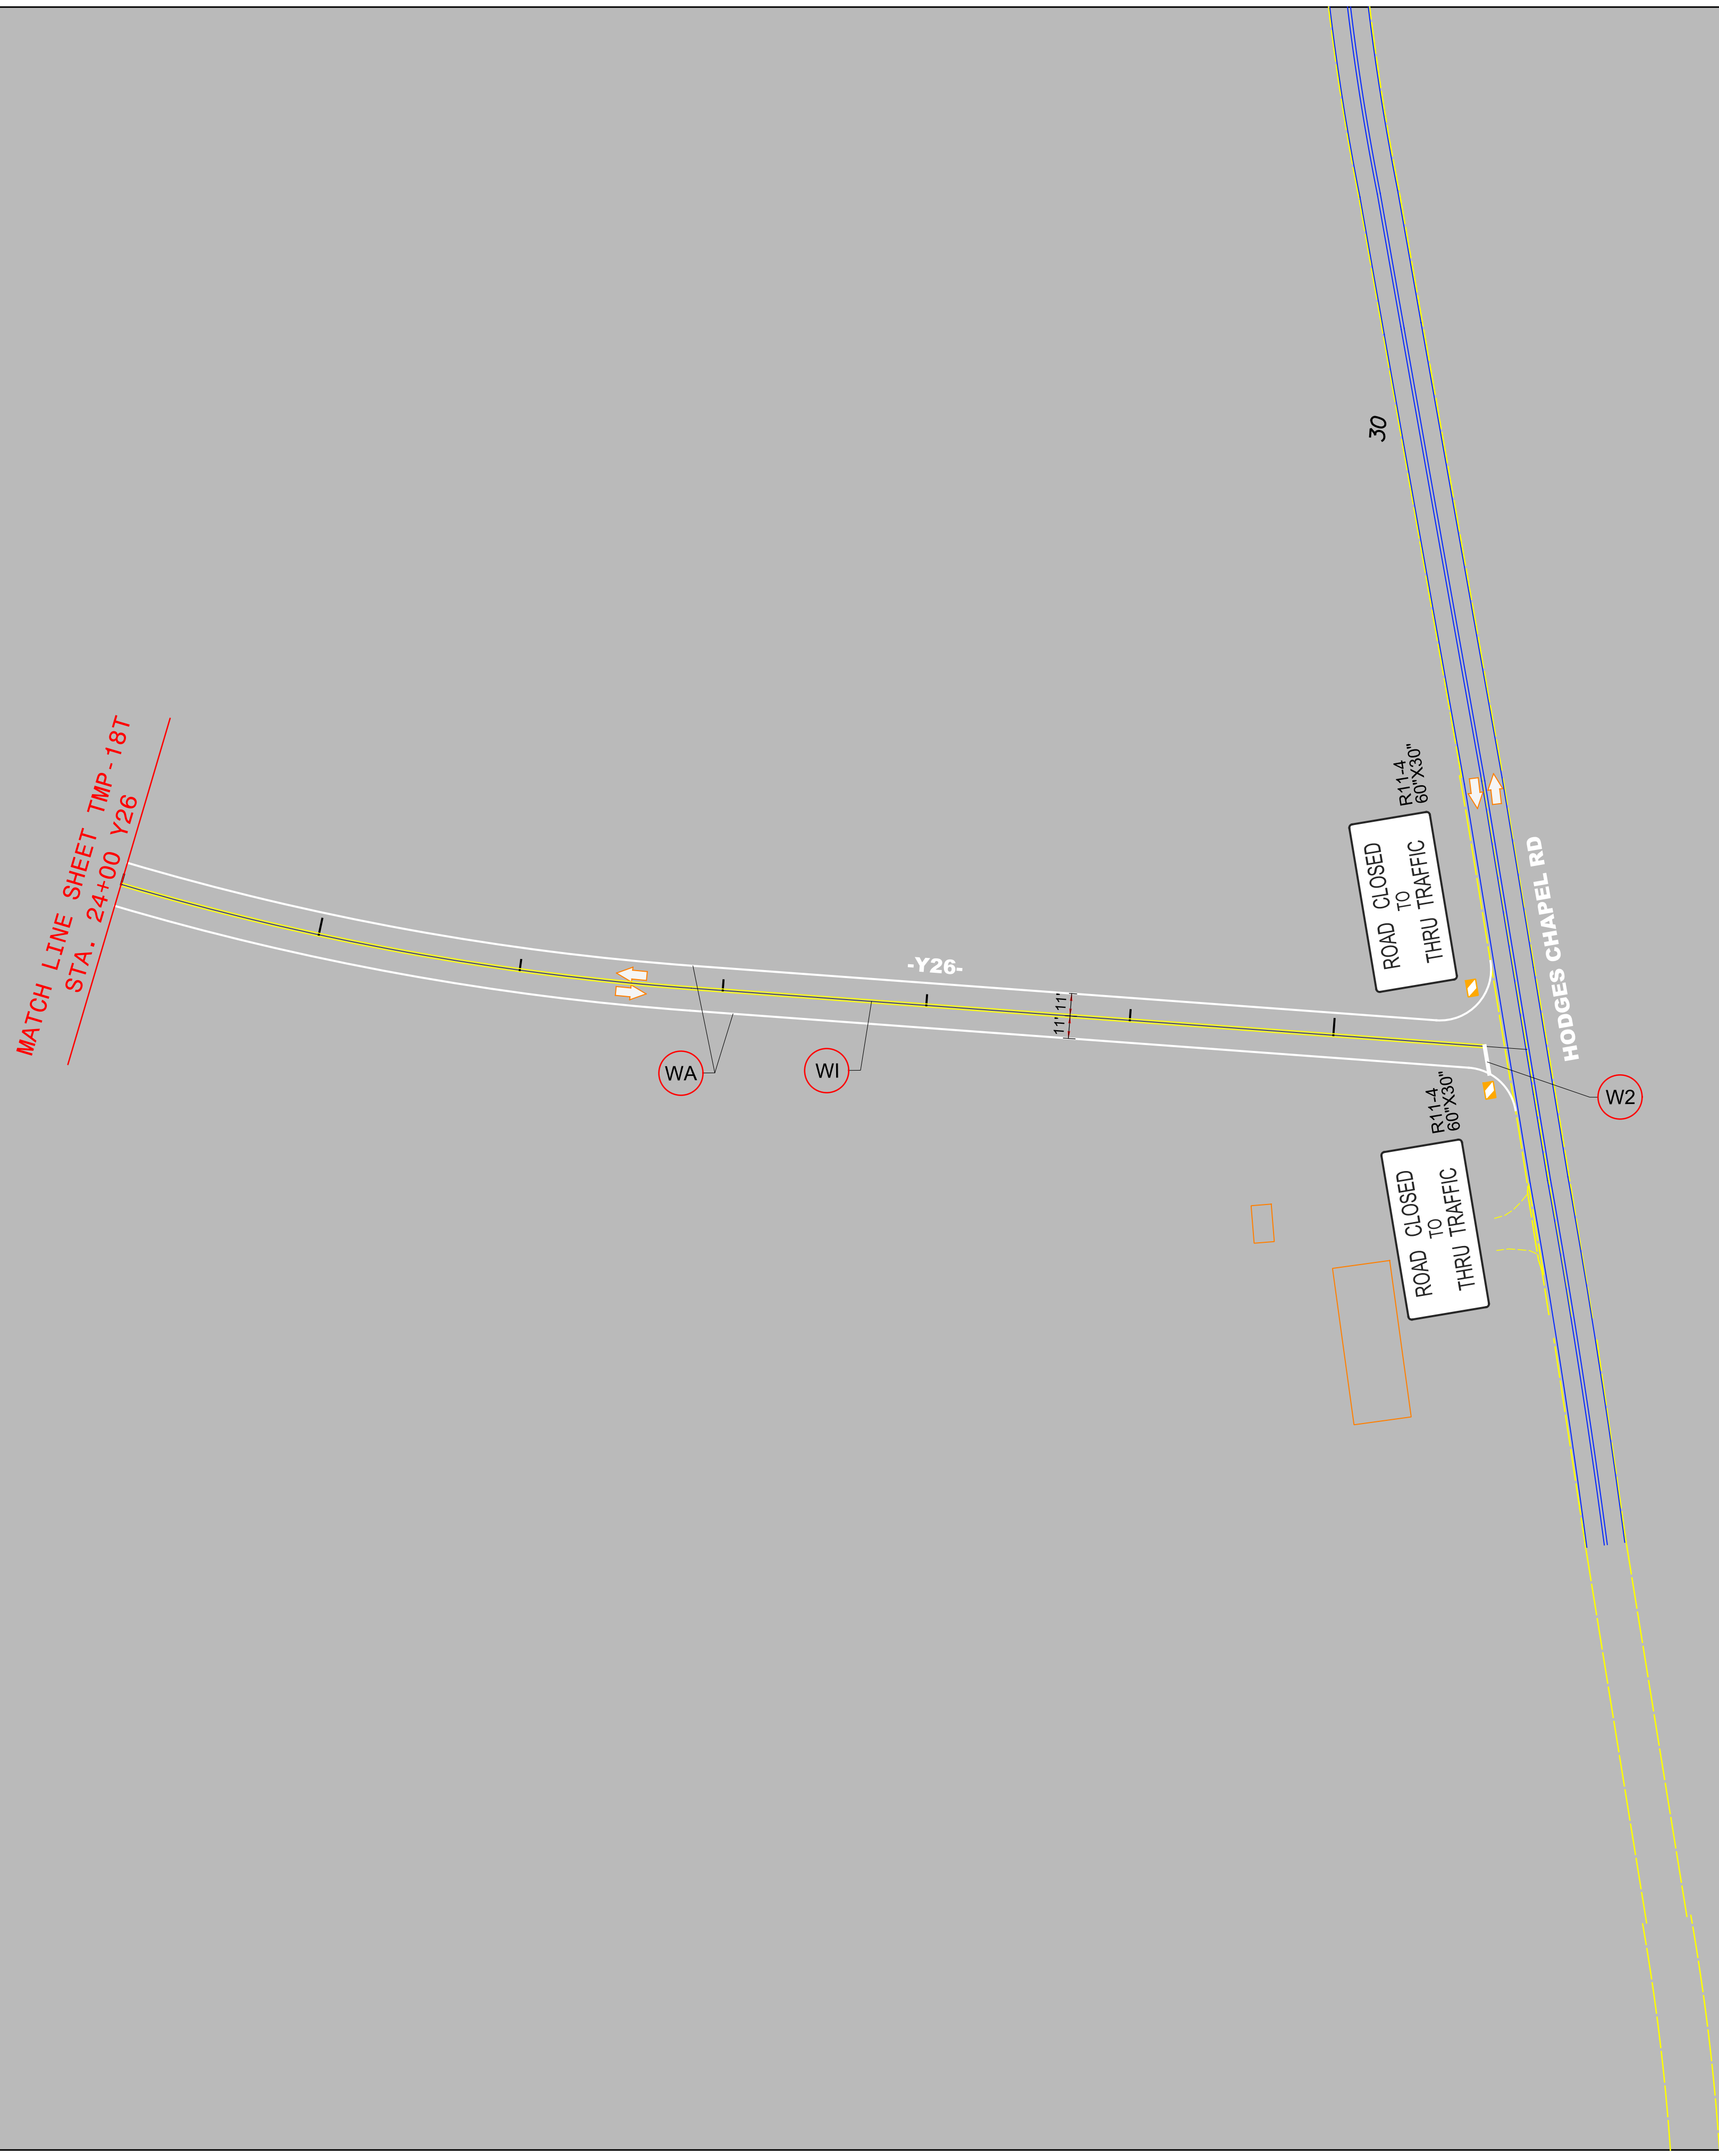

AREA 2
PHASE I STEP 2