
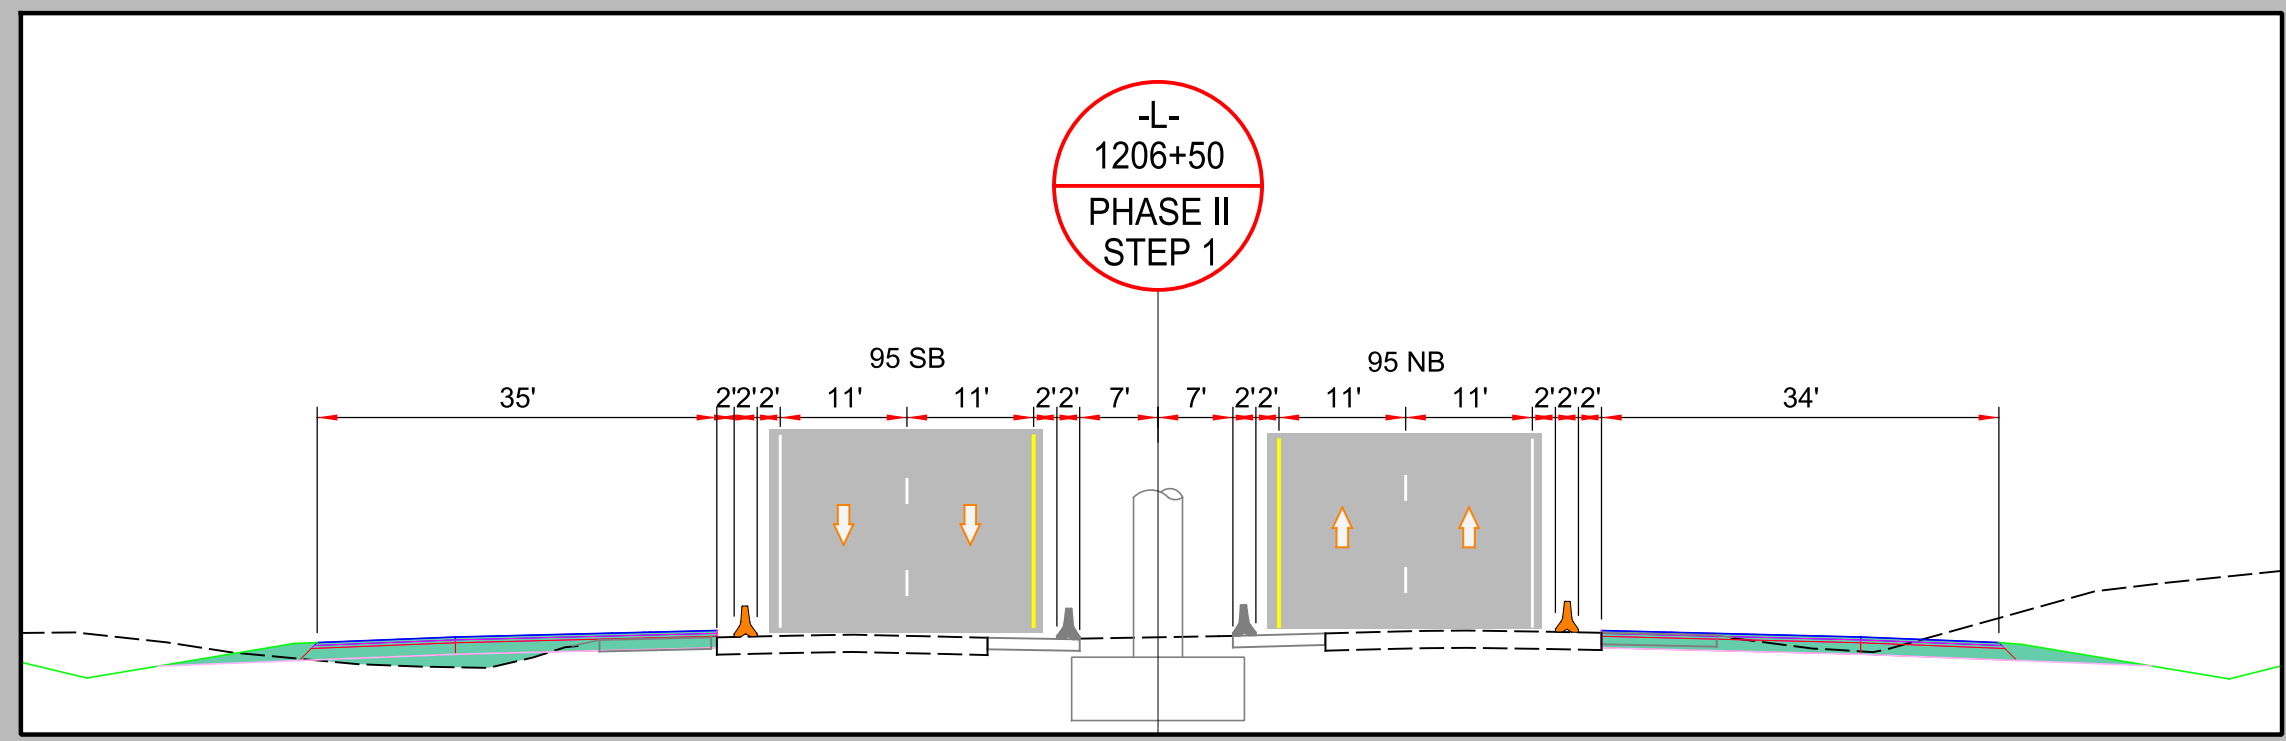


DOCUMENT NOT CONSIDERED FINAL
UNLESS ALL SIGNATURES COMPLETED

Michael Baker
INTERNATIONAL

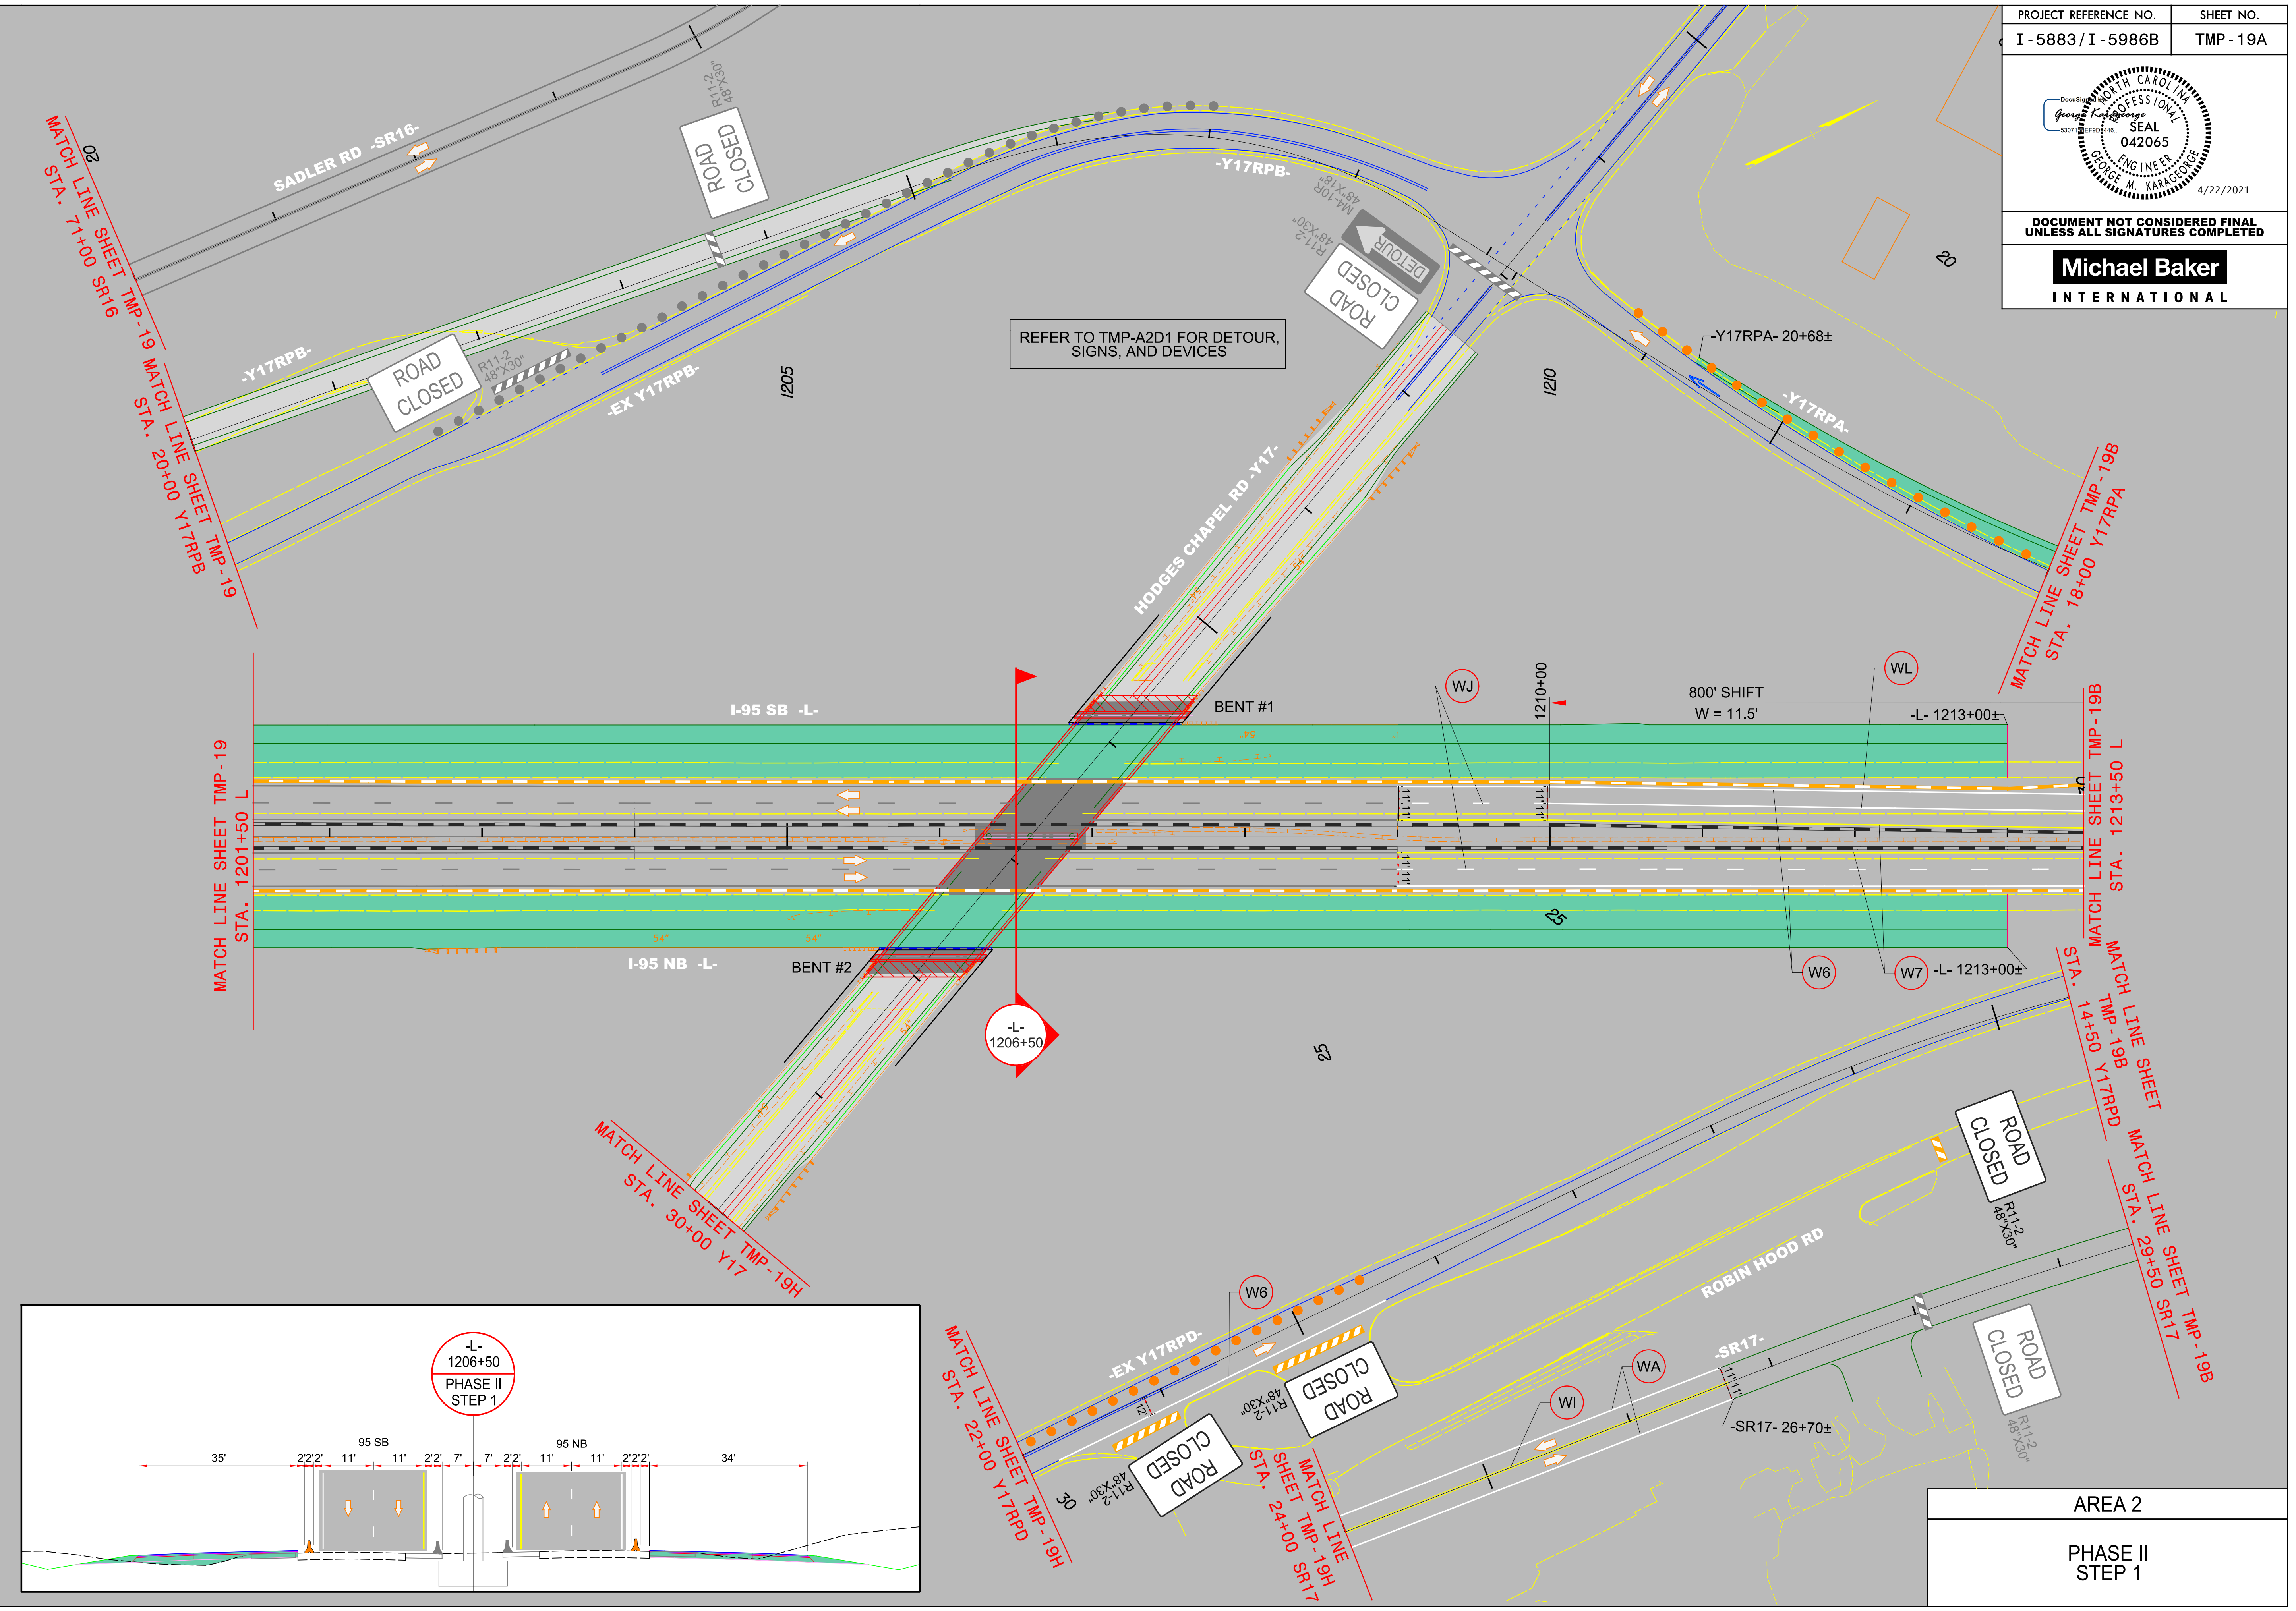

4/22/2021
R:\Traffic\Transportation Management\PLAN SHEETS\I-5986B TMP 19A AREA 02 PHASE 02 STEP 01.dgn
Caroline.Owings

AREA 2
PHASE II
STEP 1