
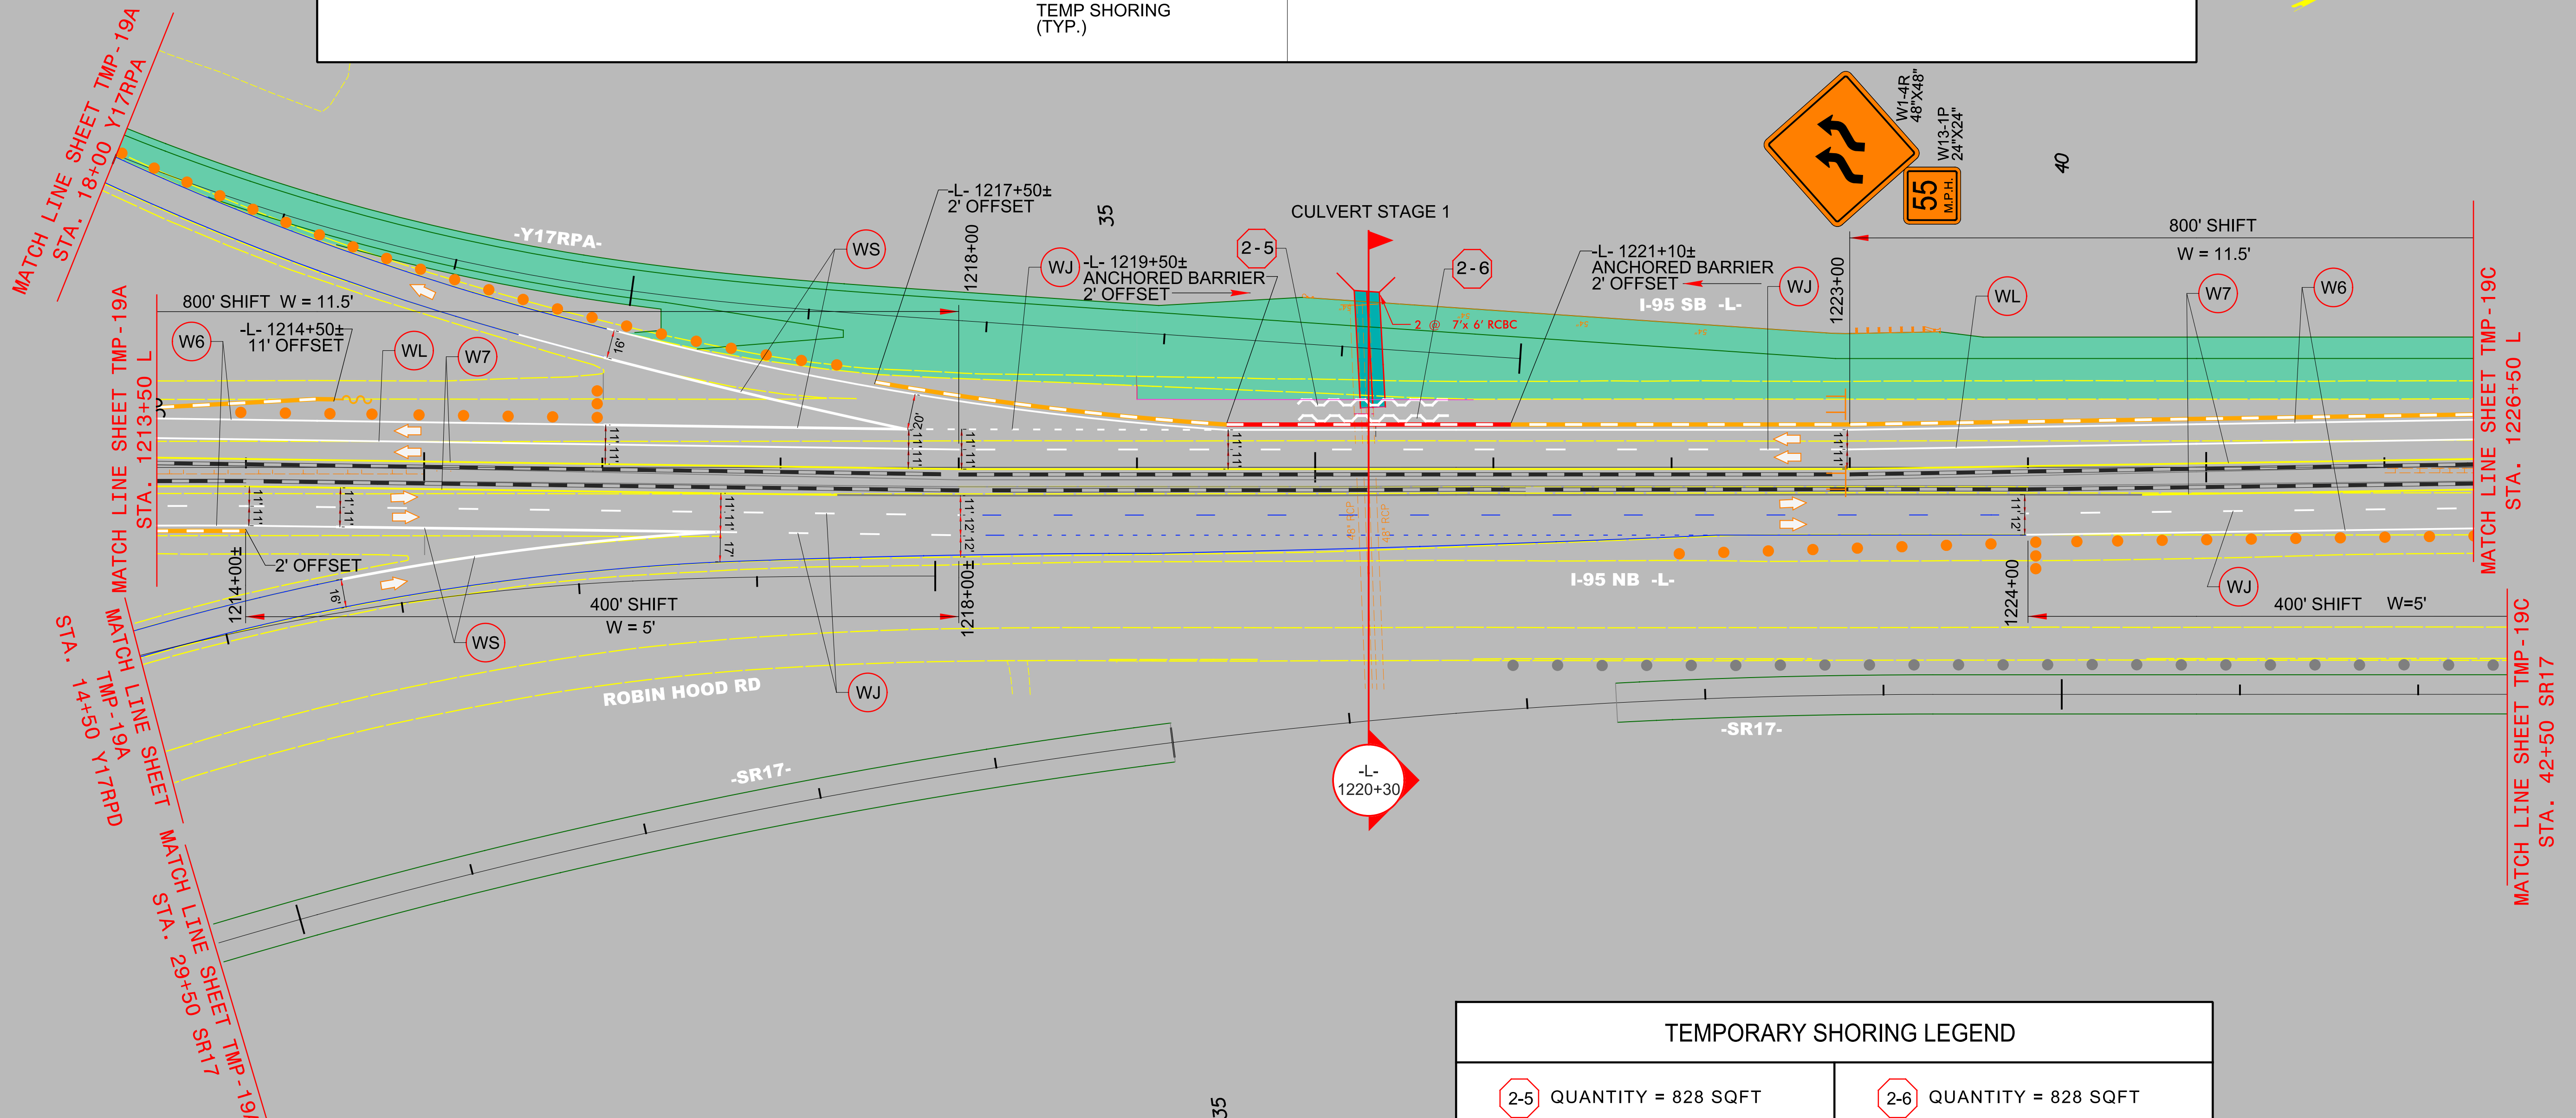


PROJECT REFERENCE NO. I - 5883 / I - 5986B	SHEET NO. TMP - 19B
<p><b>DOCUMENT NOT CONSIDERED FINAL UNLESS ALL SIGNATURES COMPLETED</b></p>	
<p><b>Michael Baker INTERNATIONAL</b></p>	

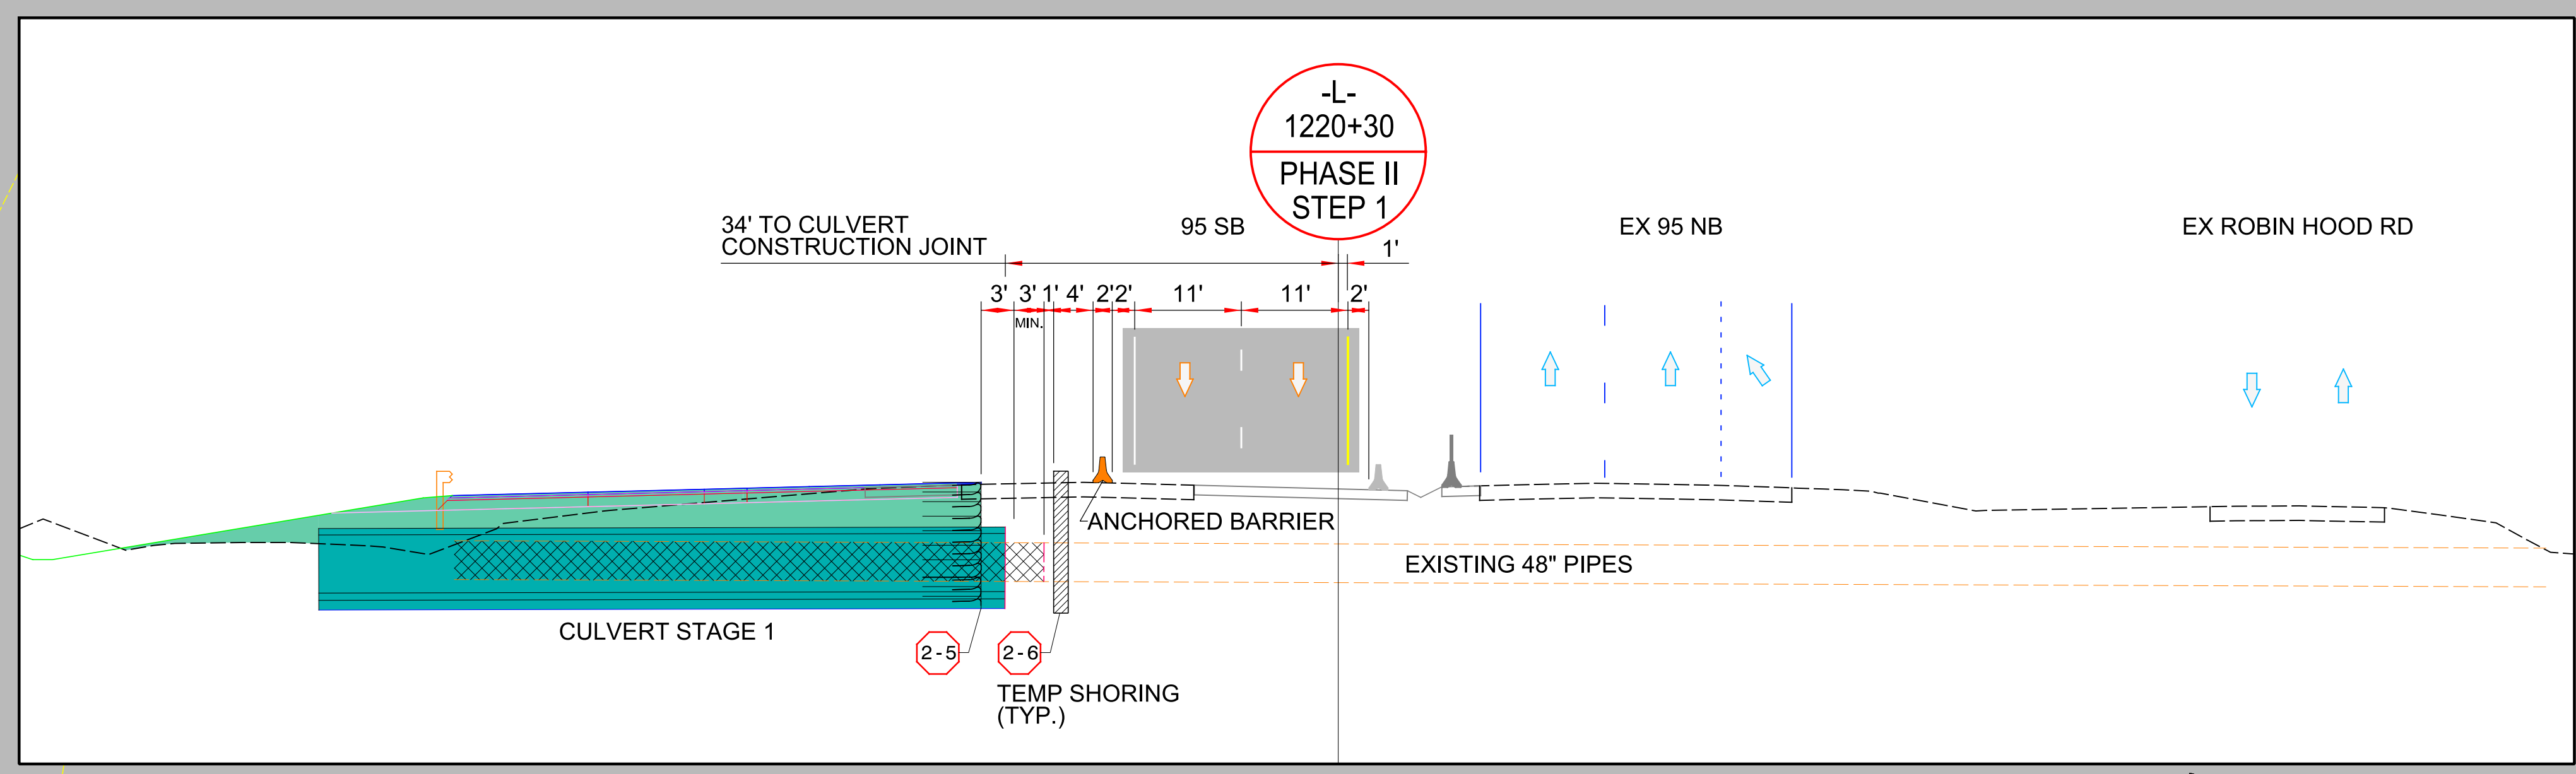

AREA 2

PHASE II  
STEP 1

4/21/2021  
 R:\Traffic\Transportation Management\PLAN SHEETS\I-5986B TMP 19B AREA 02 PHASE 02 STEP 01.dgn  
 Caroline.Owings