
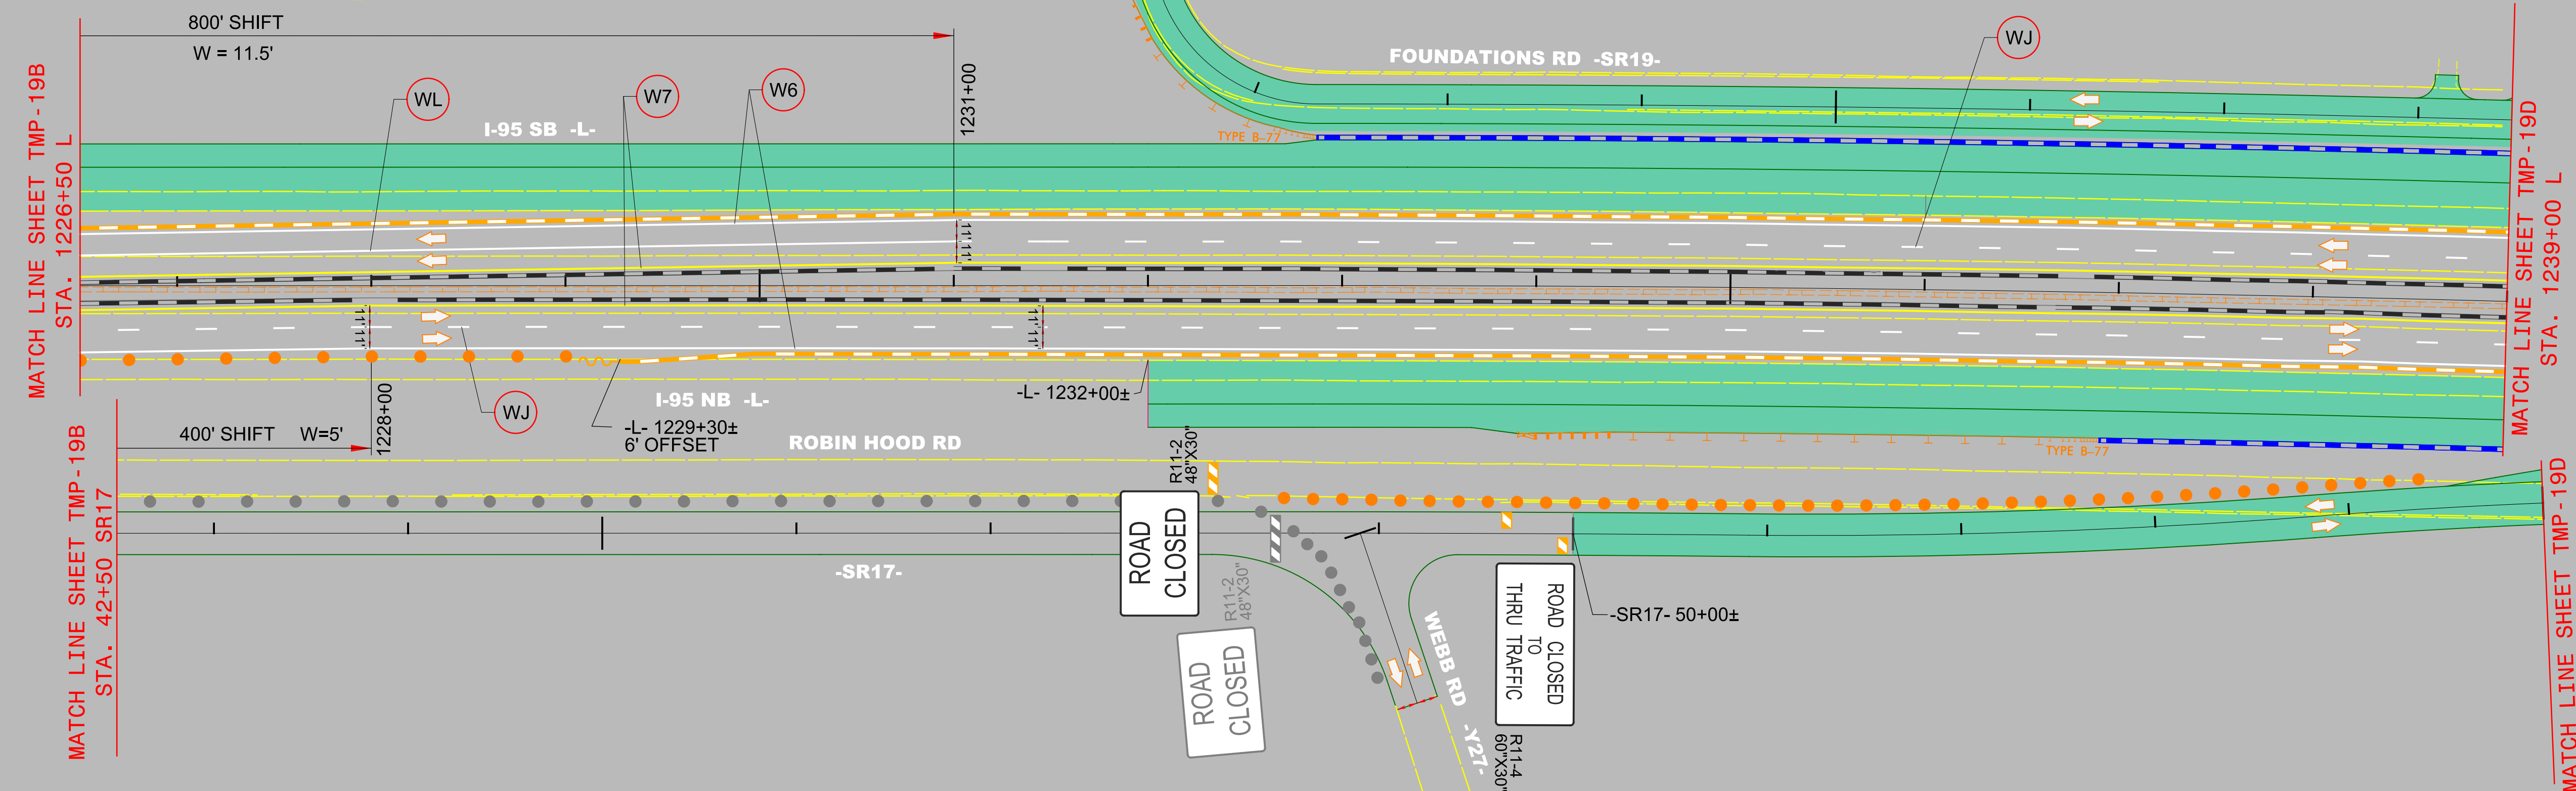


DOCUMENT NOT CONSIDERED FINAL
UNLESS ALL SIGNATURES COMPLETED

Michael Baker
INTERNATIONAL

4/21/2021
R:\Traffic\Transportation Management\PLAN SHEETS\I-5986B TMP 19C AREA 02 PHASE 02 STEP 01.dgn
Caroline.Owings

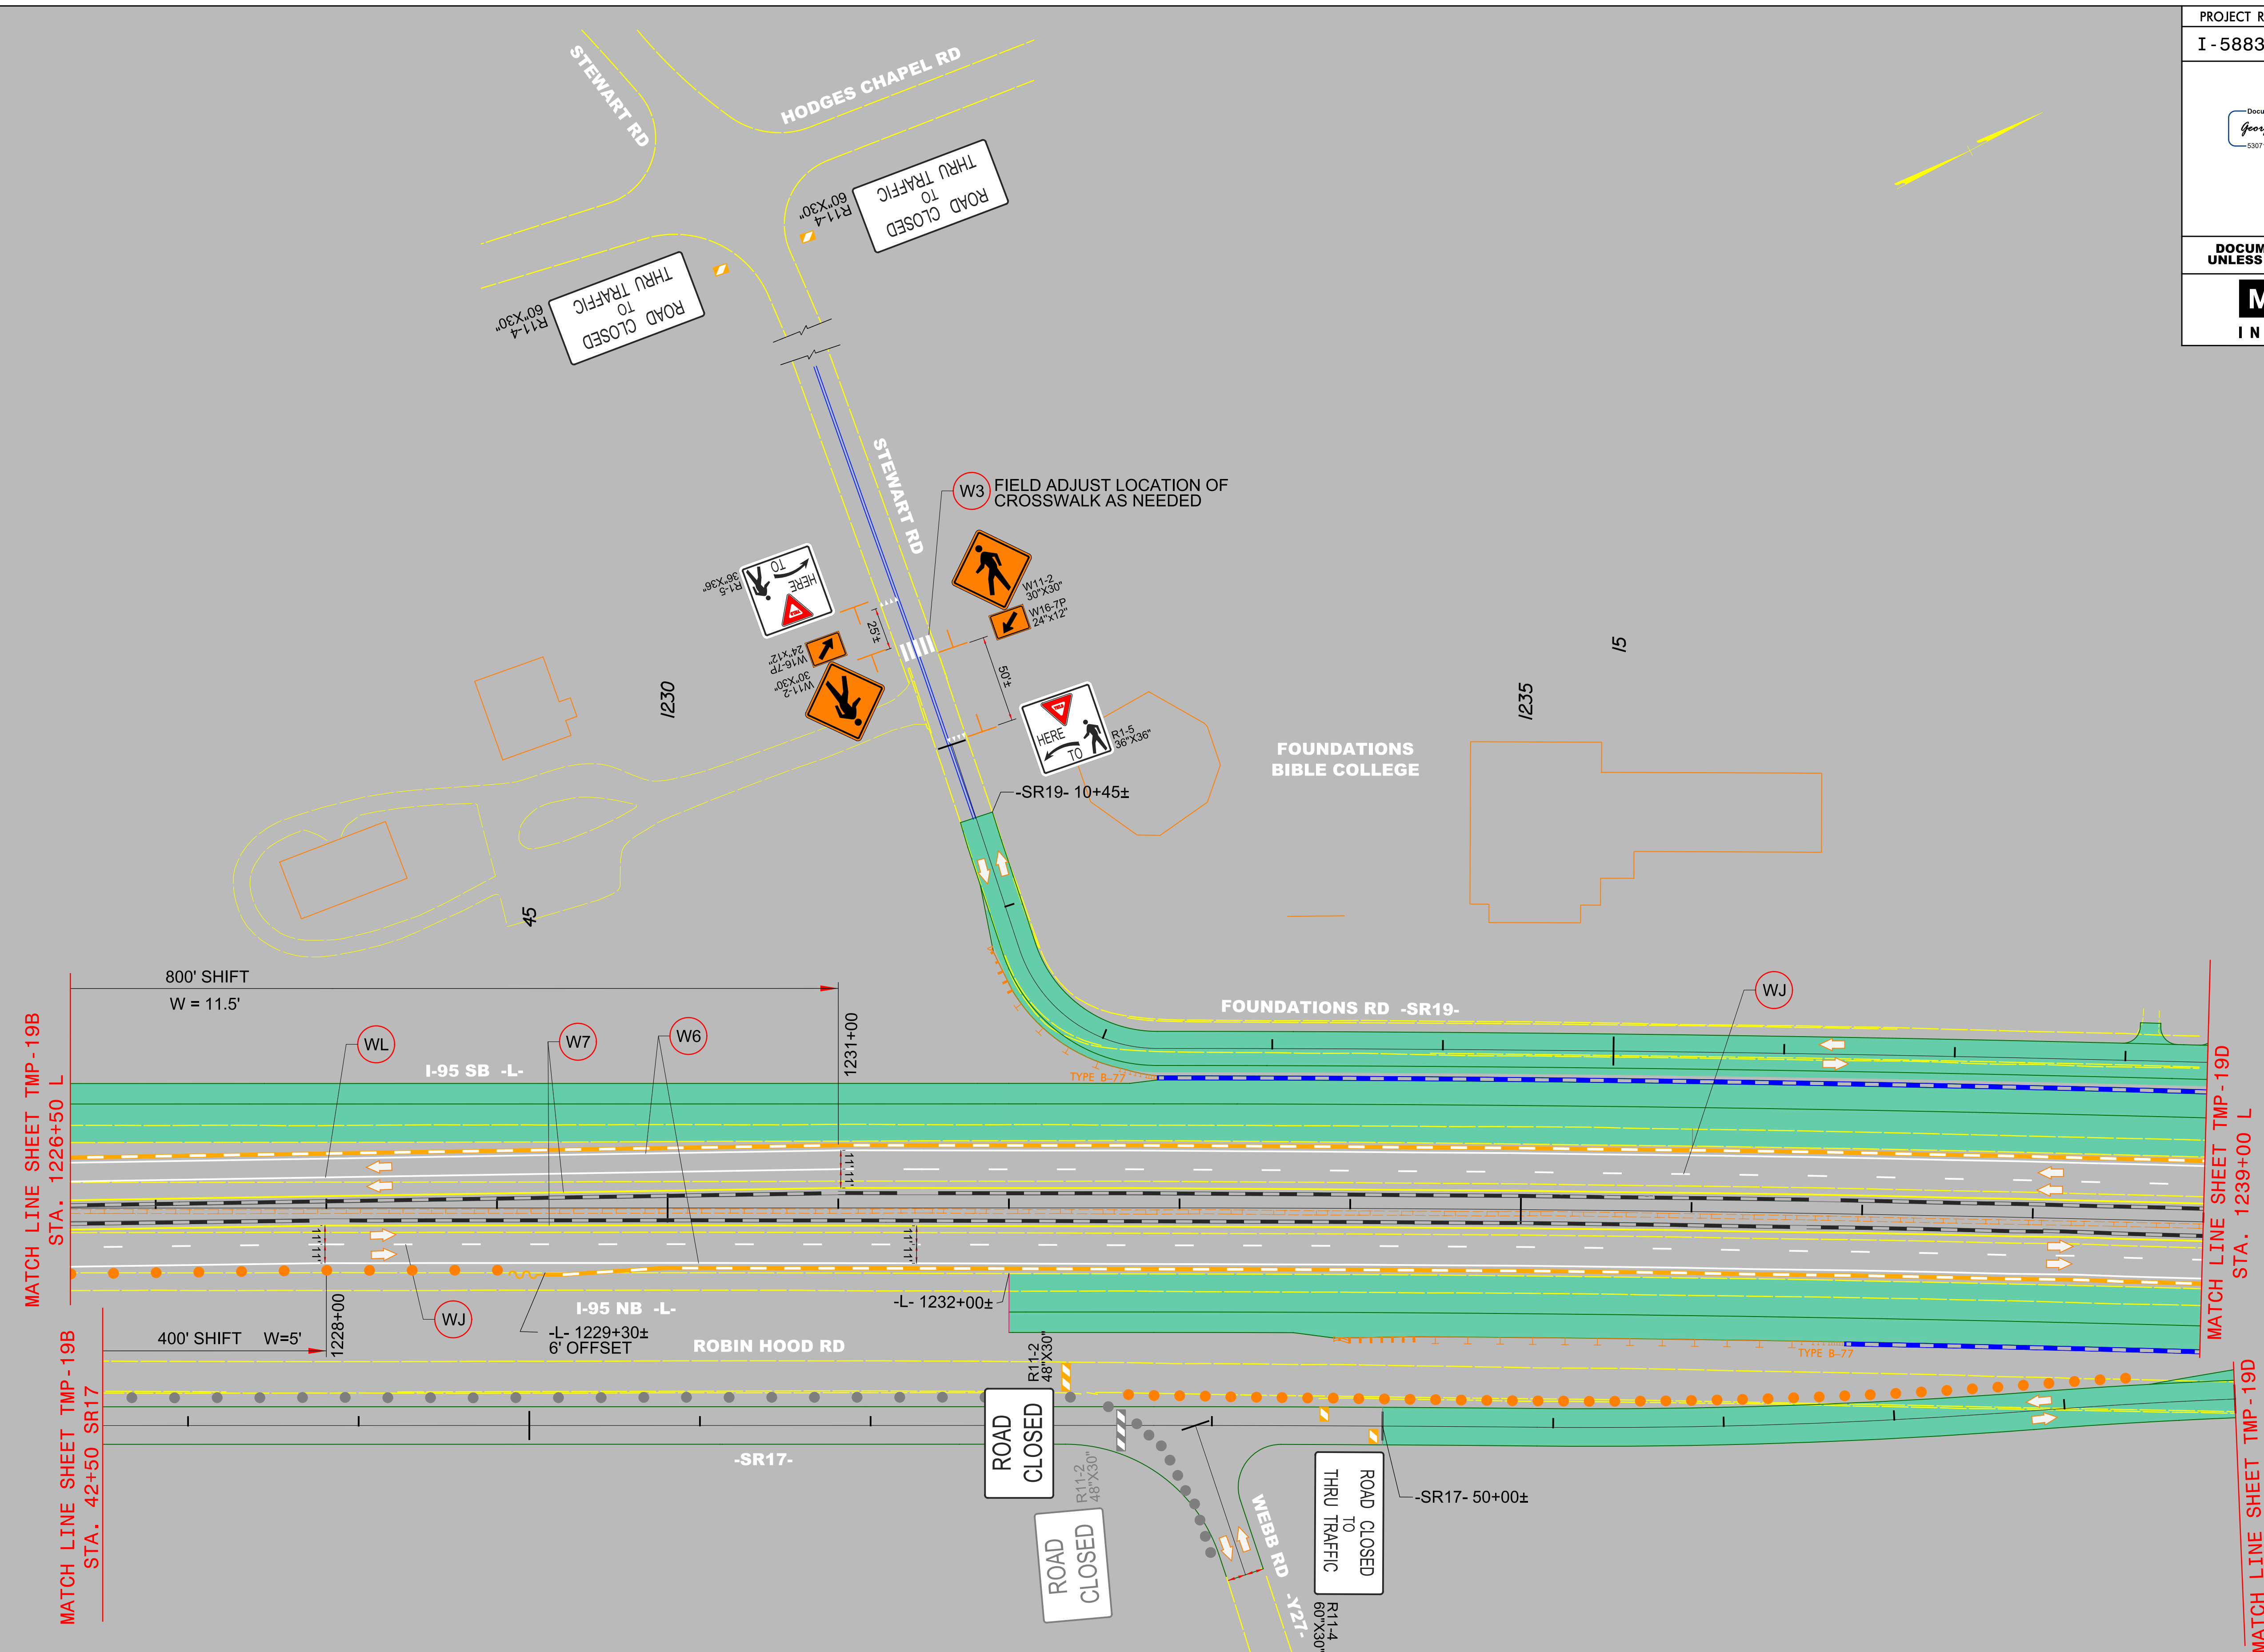

AREA 2
PHASE II
STEP 1