
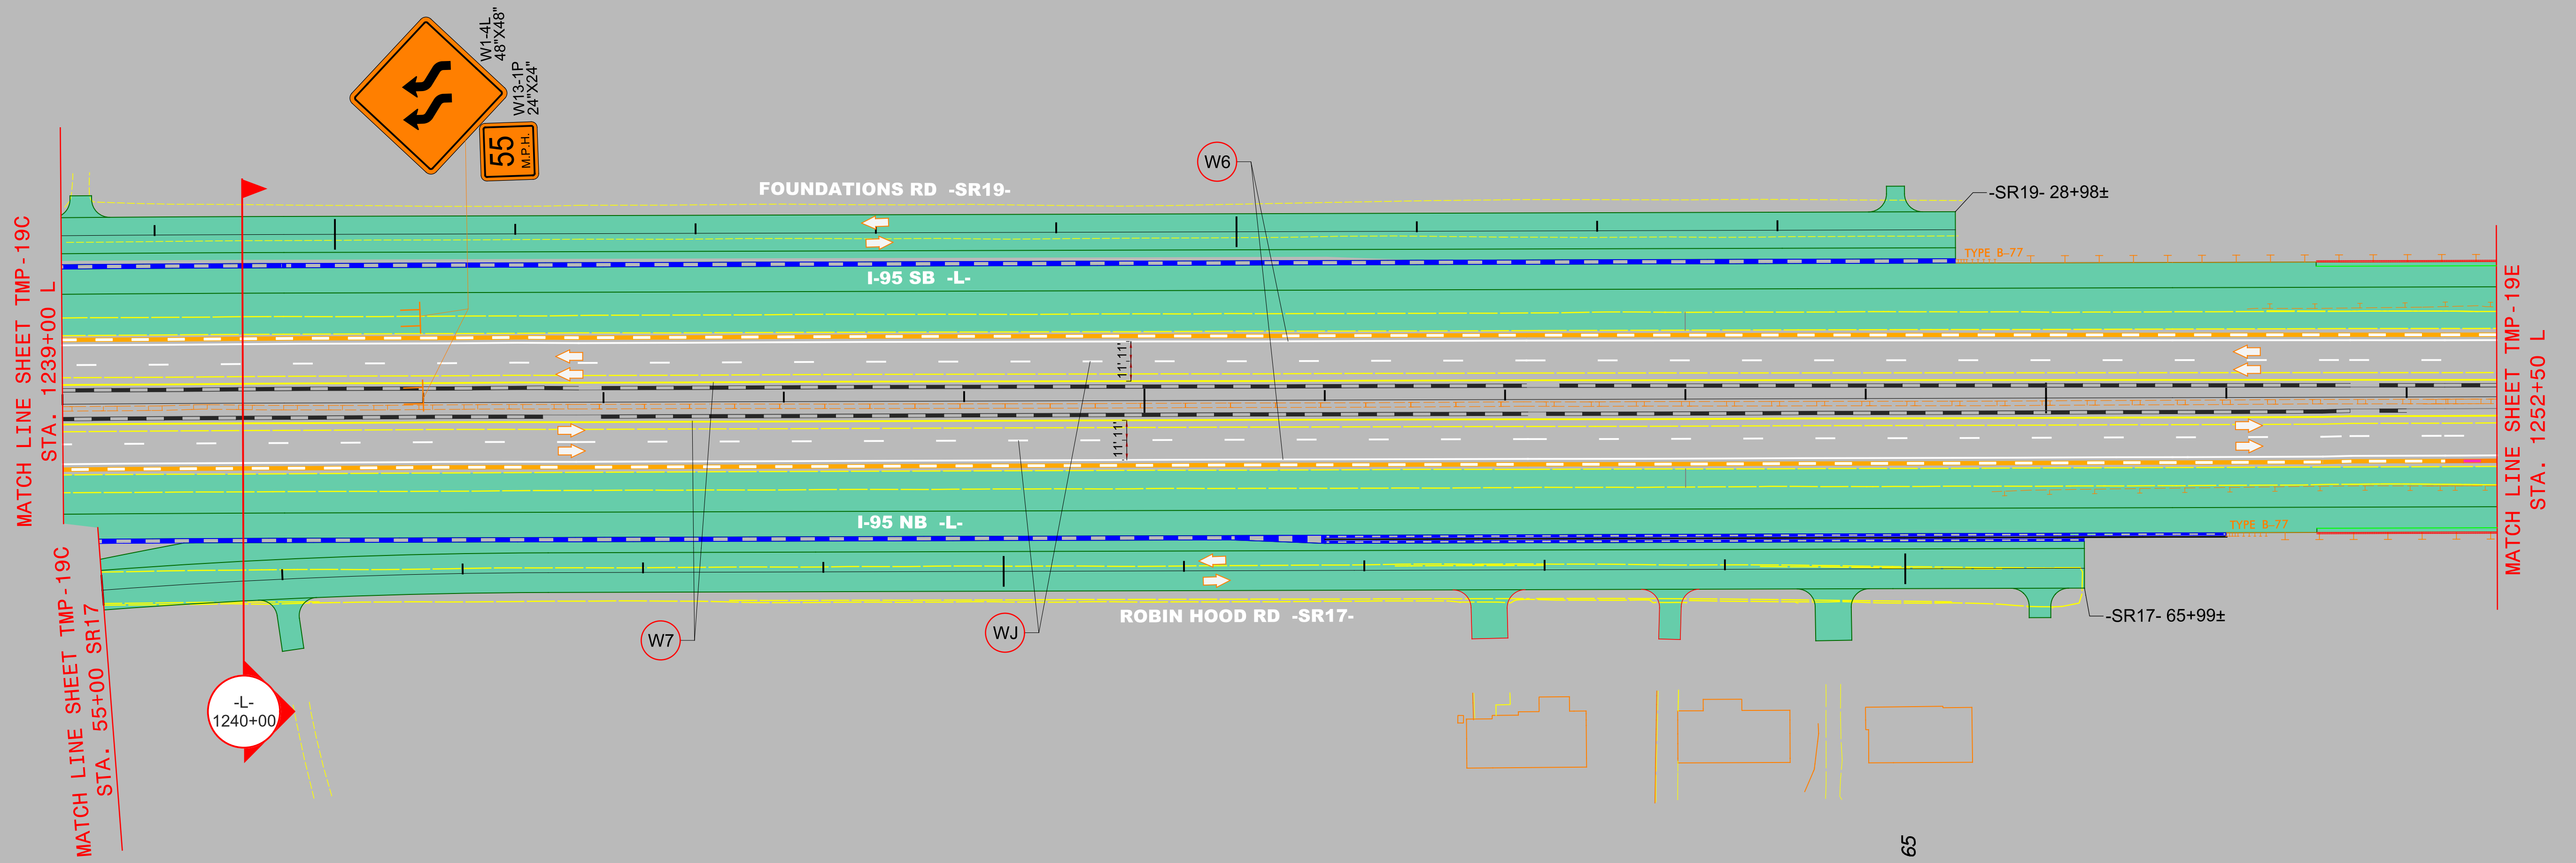


DOCUMENT NOT CONSIDERED FINAL UNLESS ALL SIGNATURES COMPLETED

Michael Baker
INTERNATIONAL

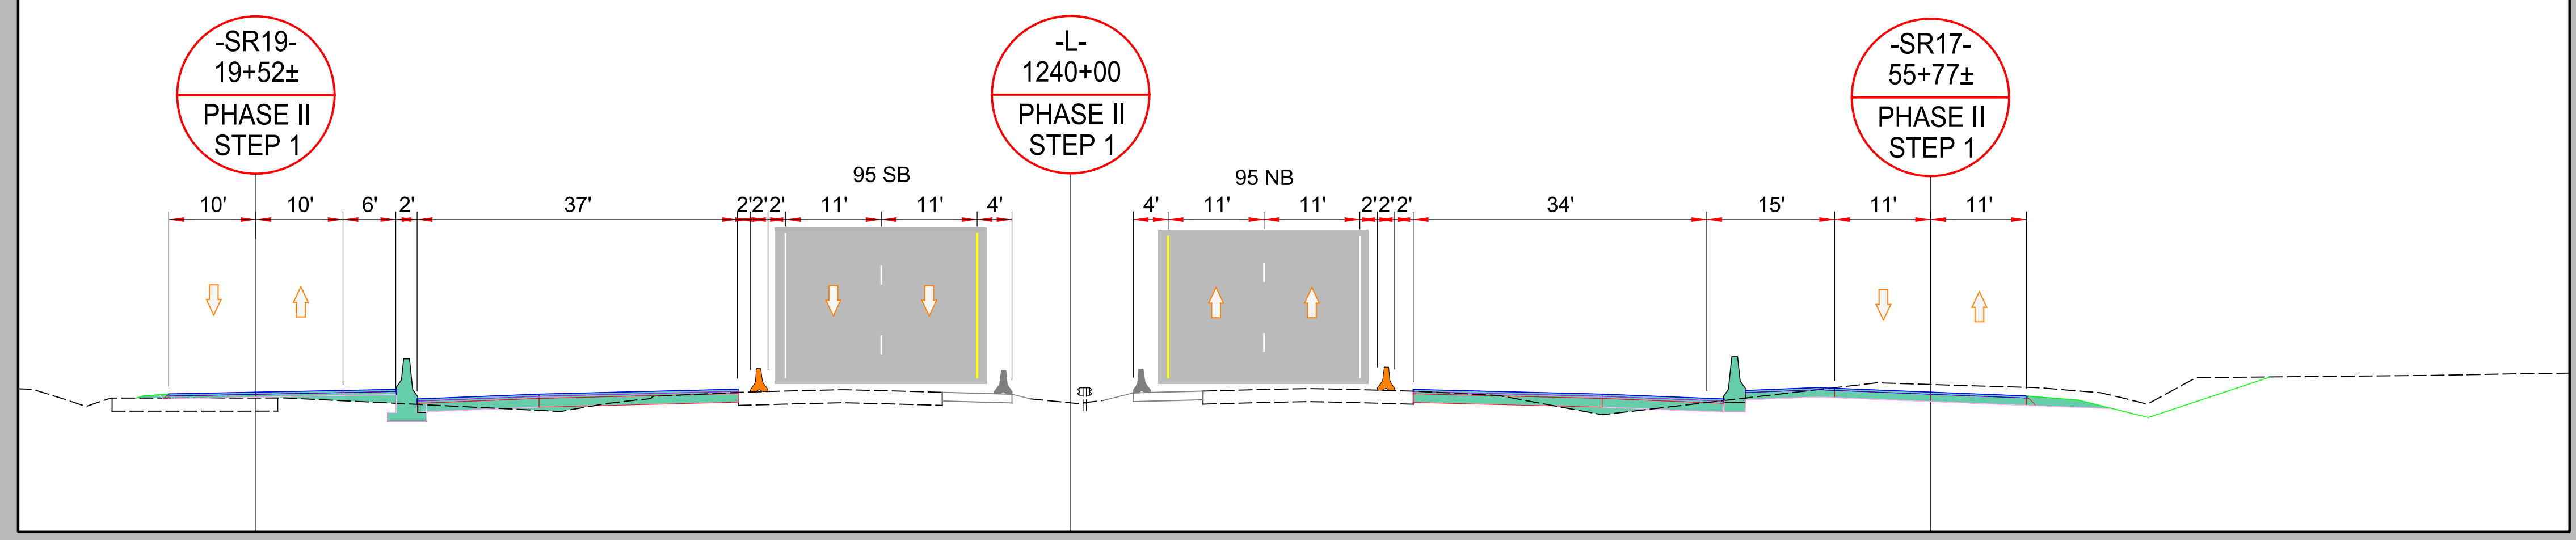

4/21/2021
R:\Traffic\Transportation Management\PLAN SHEETS\I-5986B TMP 19D AREA 02 PHASE 02 STEP 01.dgn
Caroline Owings

55

60

65

AREA 2
PHASE II STEP 1