


DOCUMENT NOT CONSIDERED FINAL  
UNLESS ALL SIGNATURES COMPLETED

**Michael Baker**  
INTERNATIONAL

4/22/2021  
R:\Traffic\Transportation Management\PLAN SHEETS\I-5986B TMP 19H AREA 02 PHASE 02 STEP 01.dgn  
Caroline.Owings

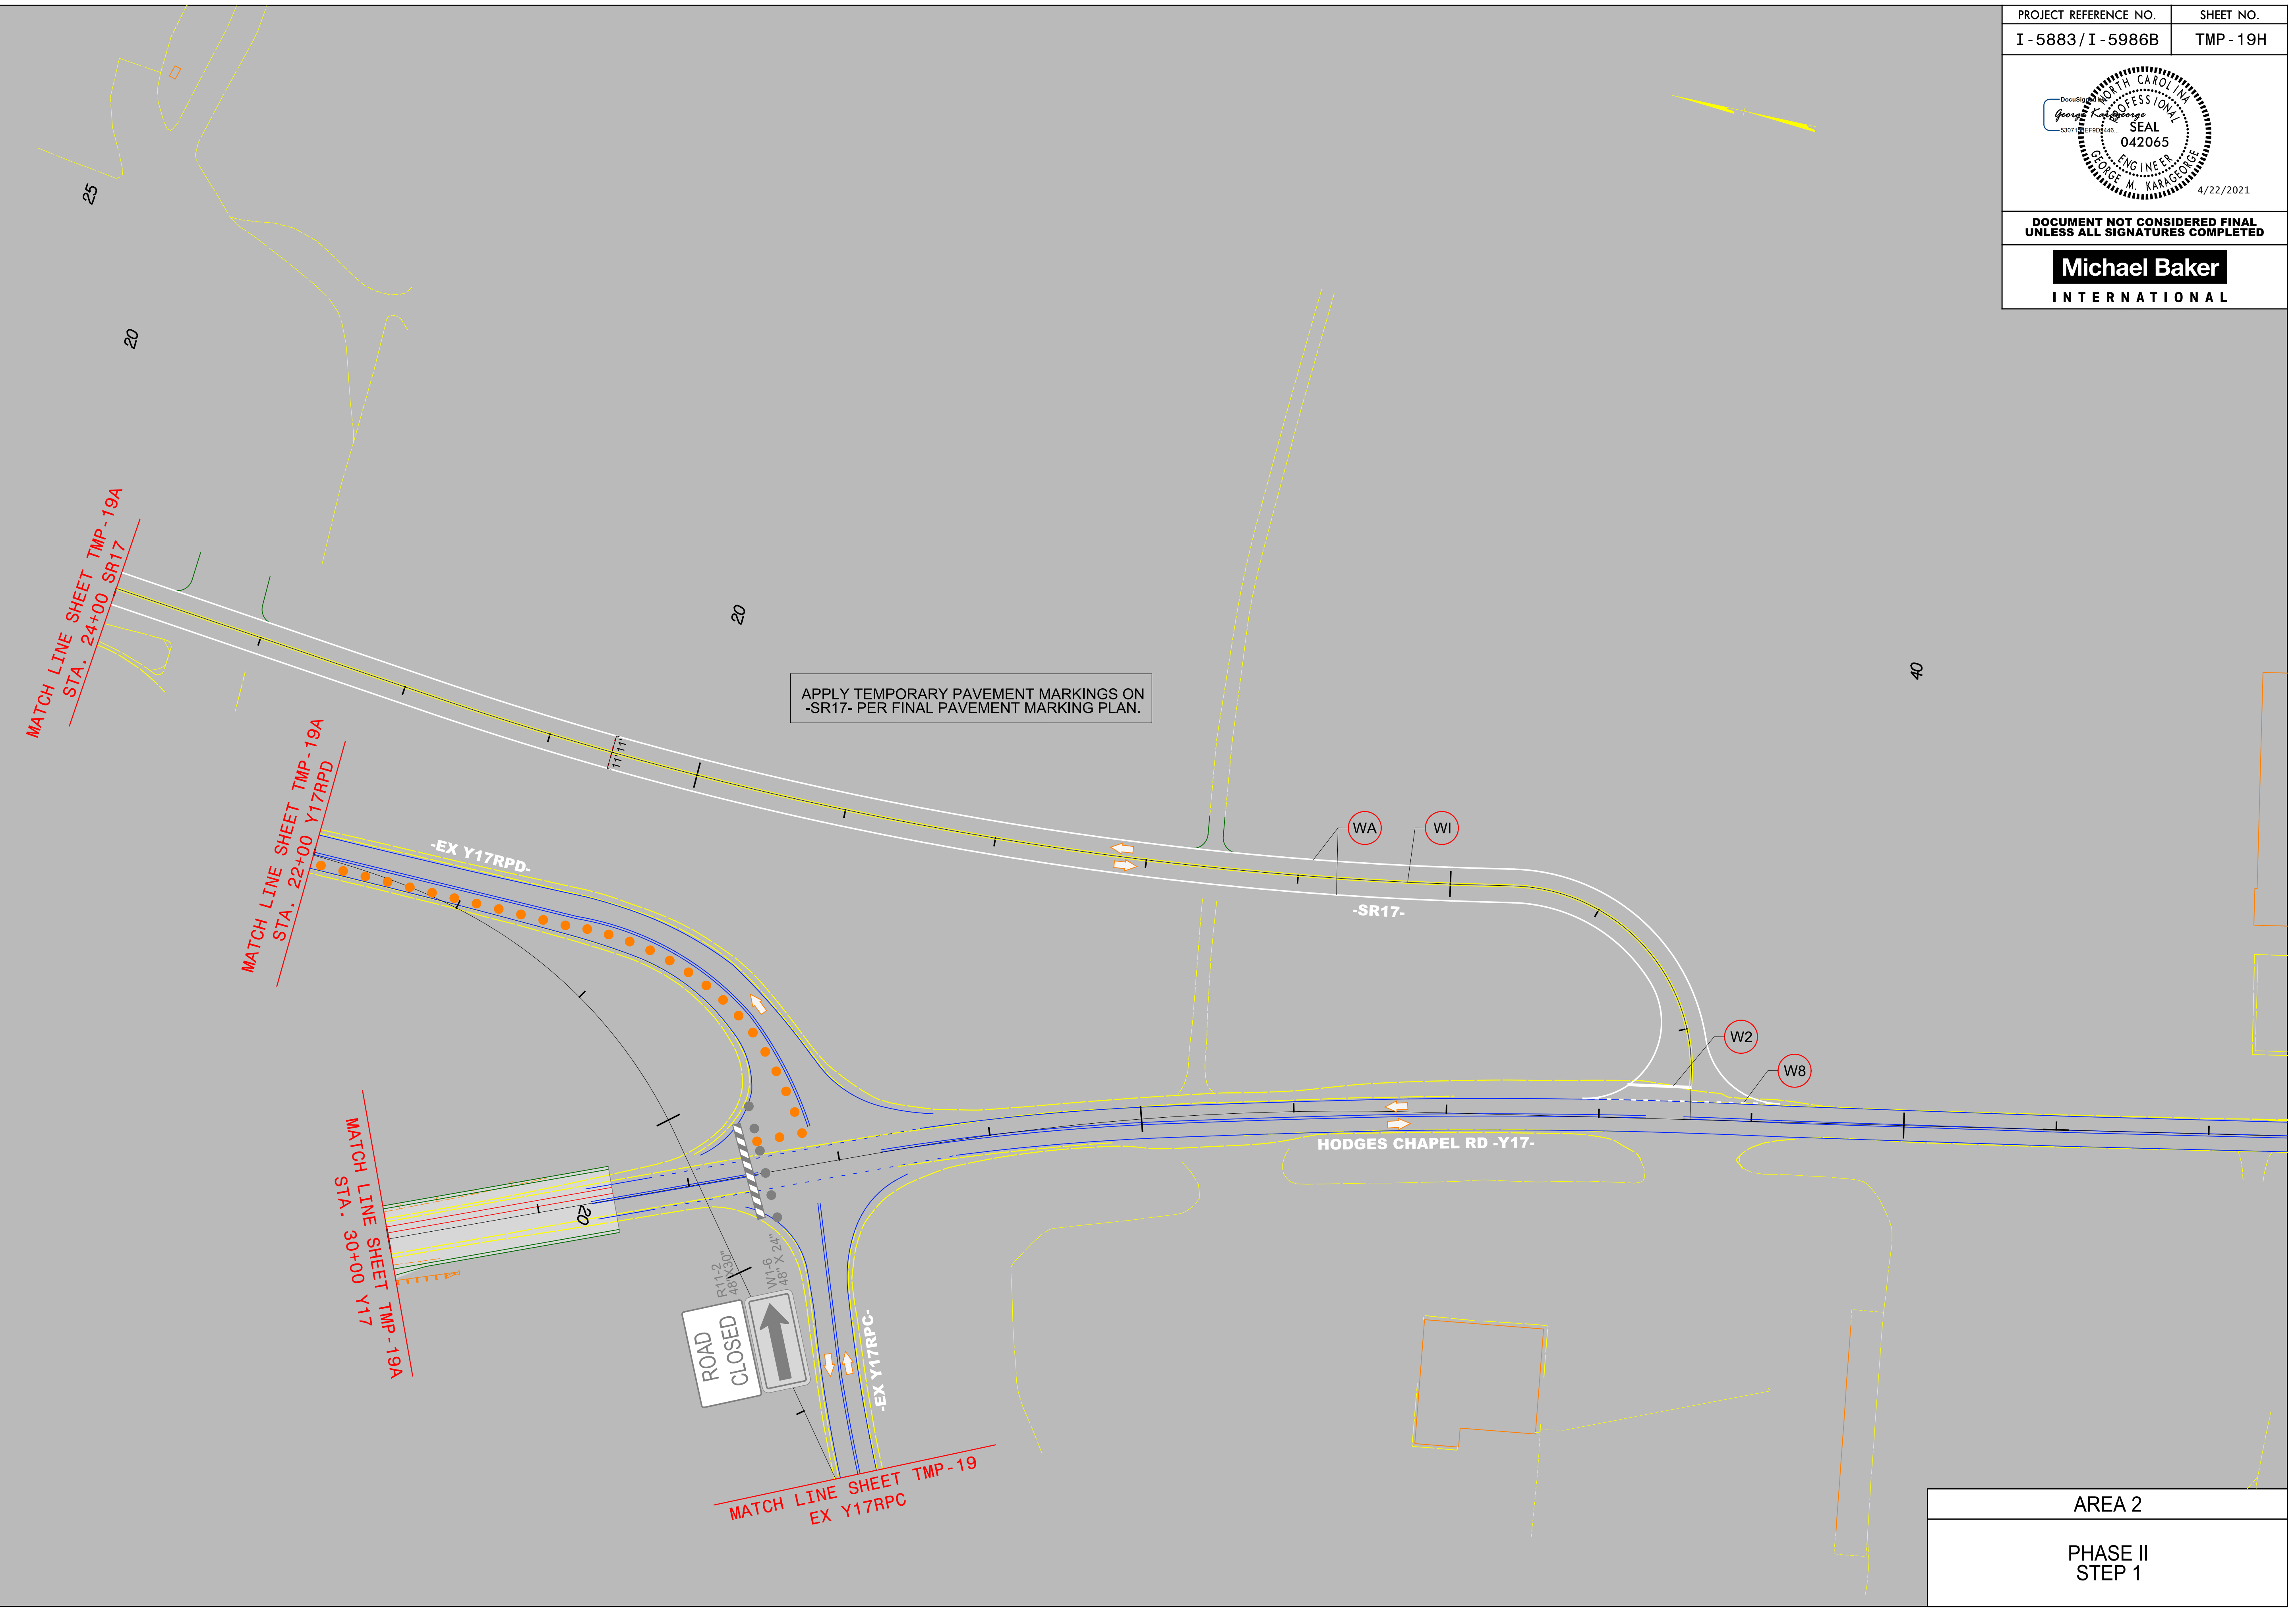

AREA 2
PHASE II STEP 1