


DOCUMENT NOT CONSIDERED FINAL
UNLESS ALL SIGNATURES COMPLETED

Michael Baker
INTERNATIONAL

4/1/2021
R:\Tiraflic\Transportation Management\PLAN SHEETS\I-5986B TMP 20 AREA 02 PHASE 02 STEP 02 .dgn
Caroline.Owings

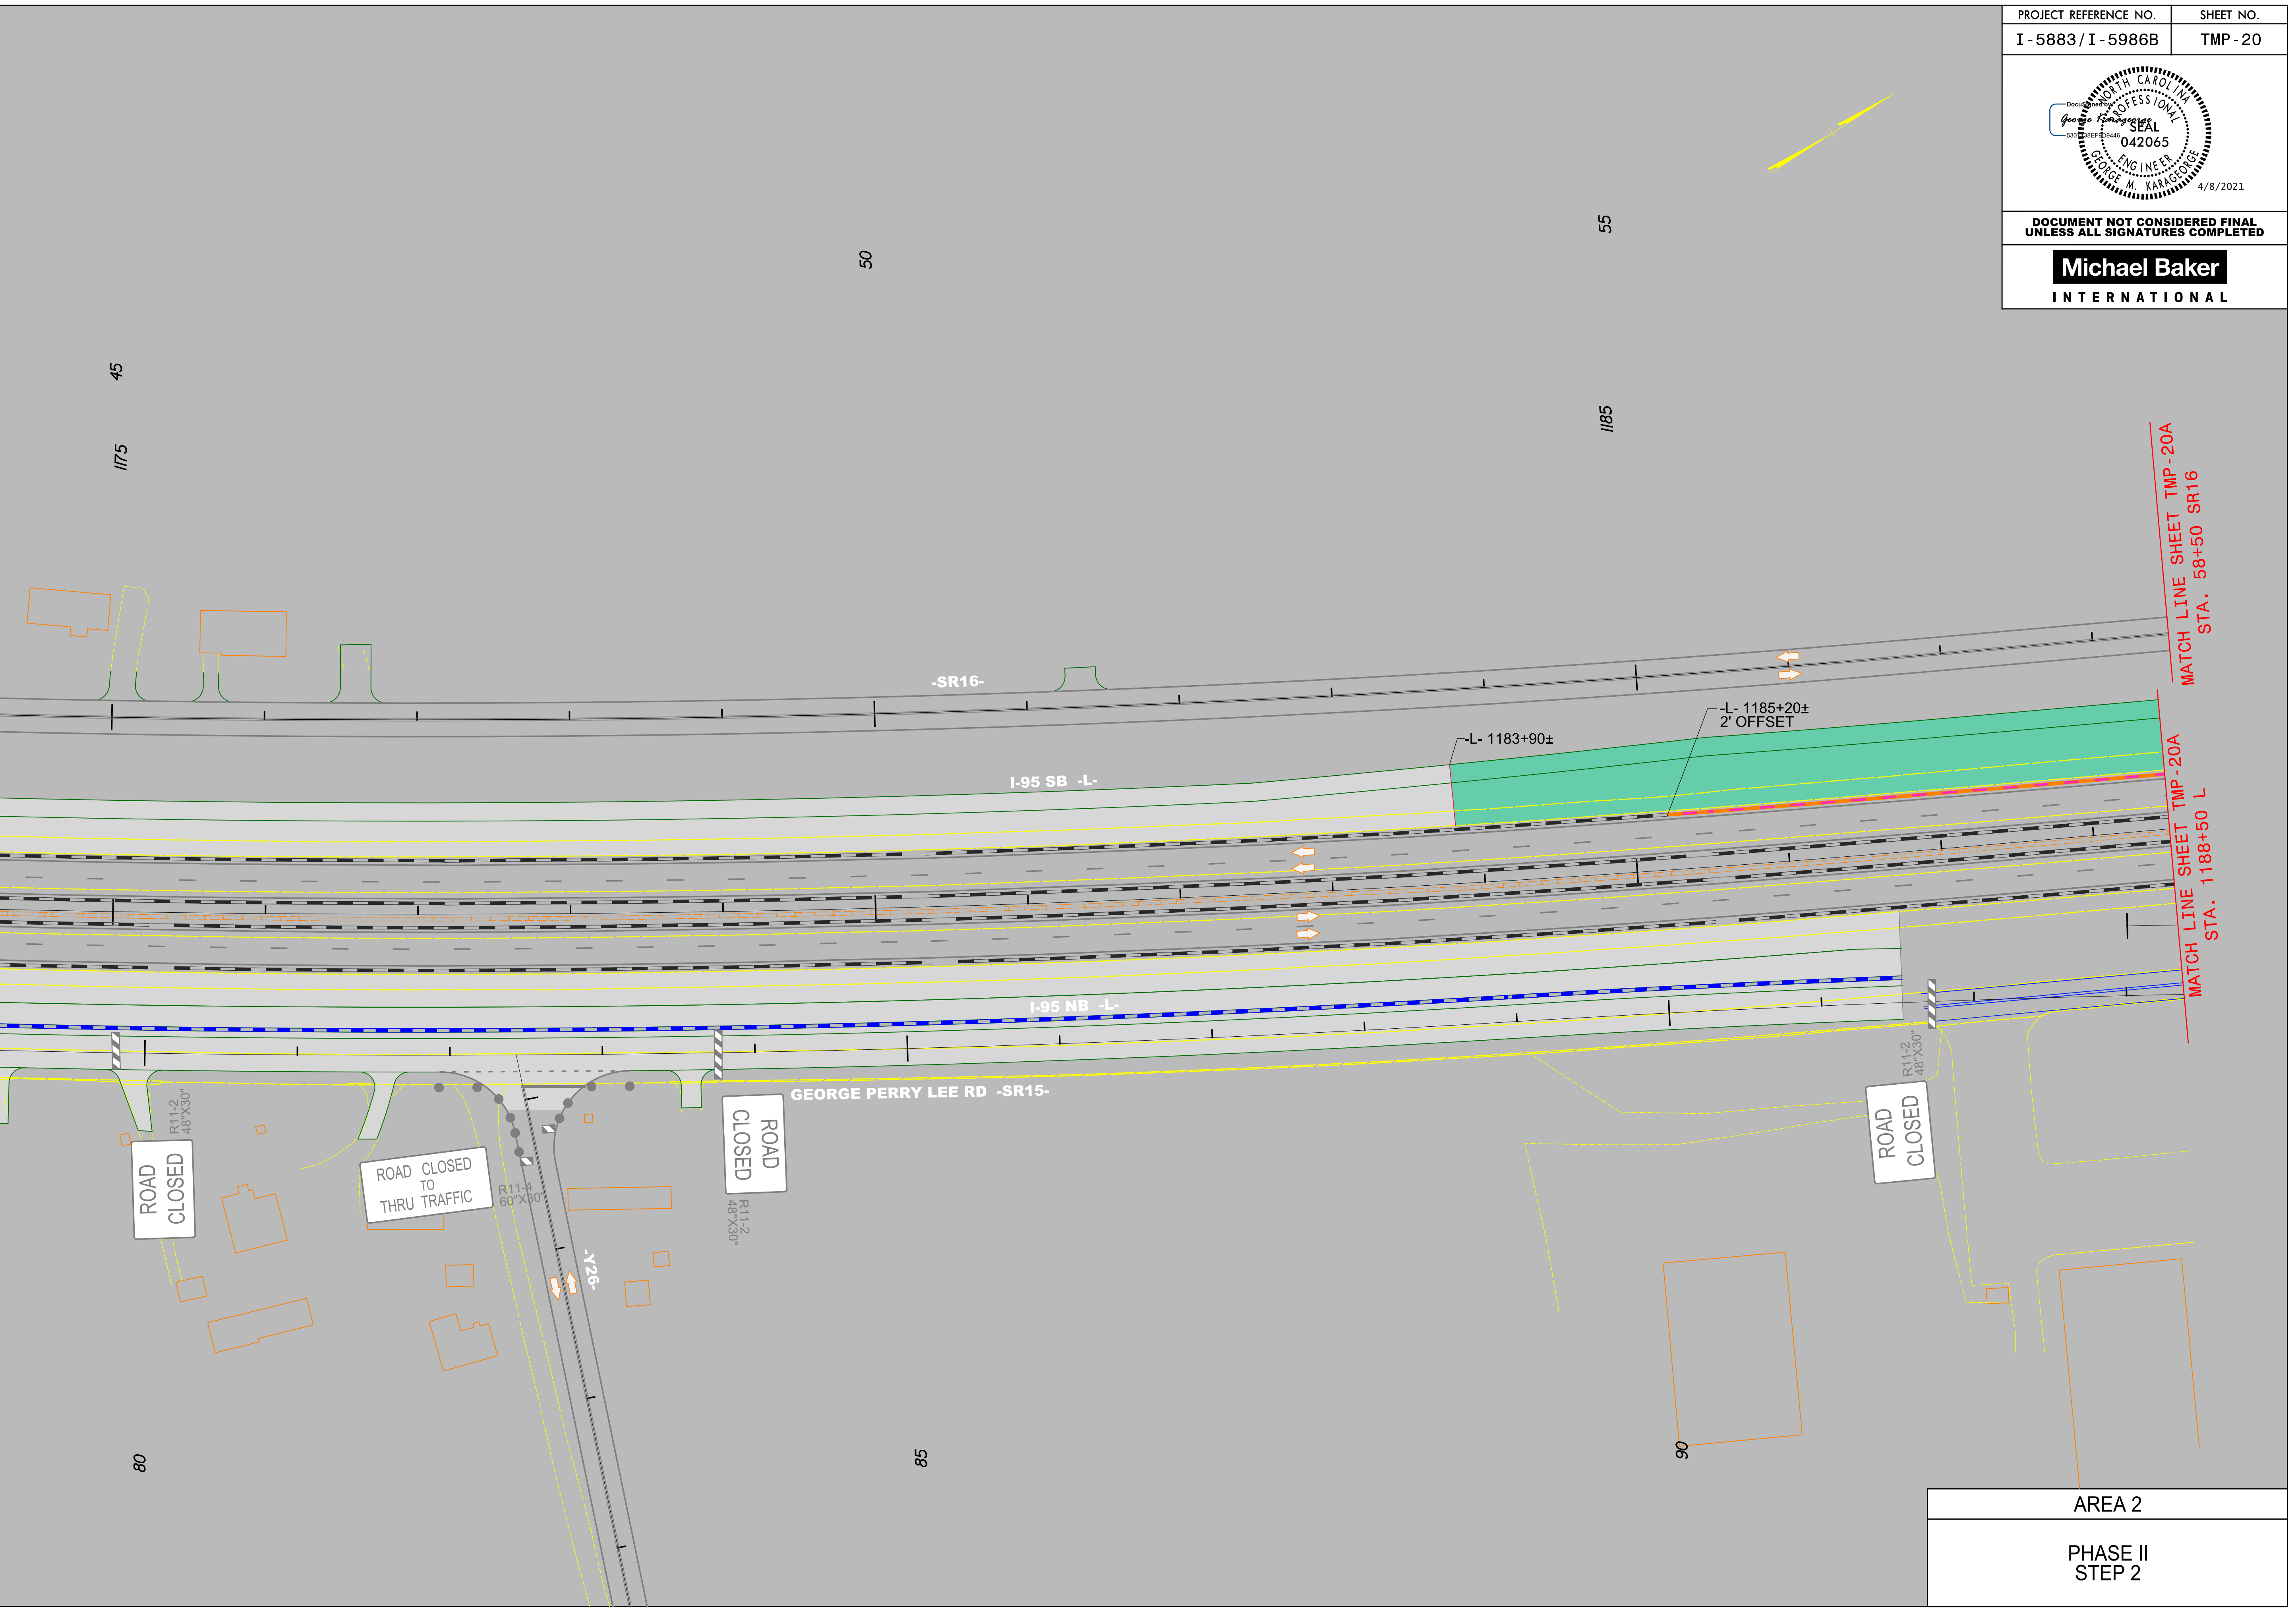

AREA 2
PHASE II
STEP 2