


DOCUMENT NOT CONSIDERED FINAL
UNLESS ALL SIGNATURES COMPLETED

Michael Baker
INTERNATIONAL

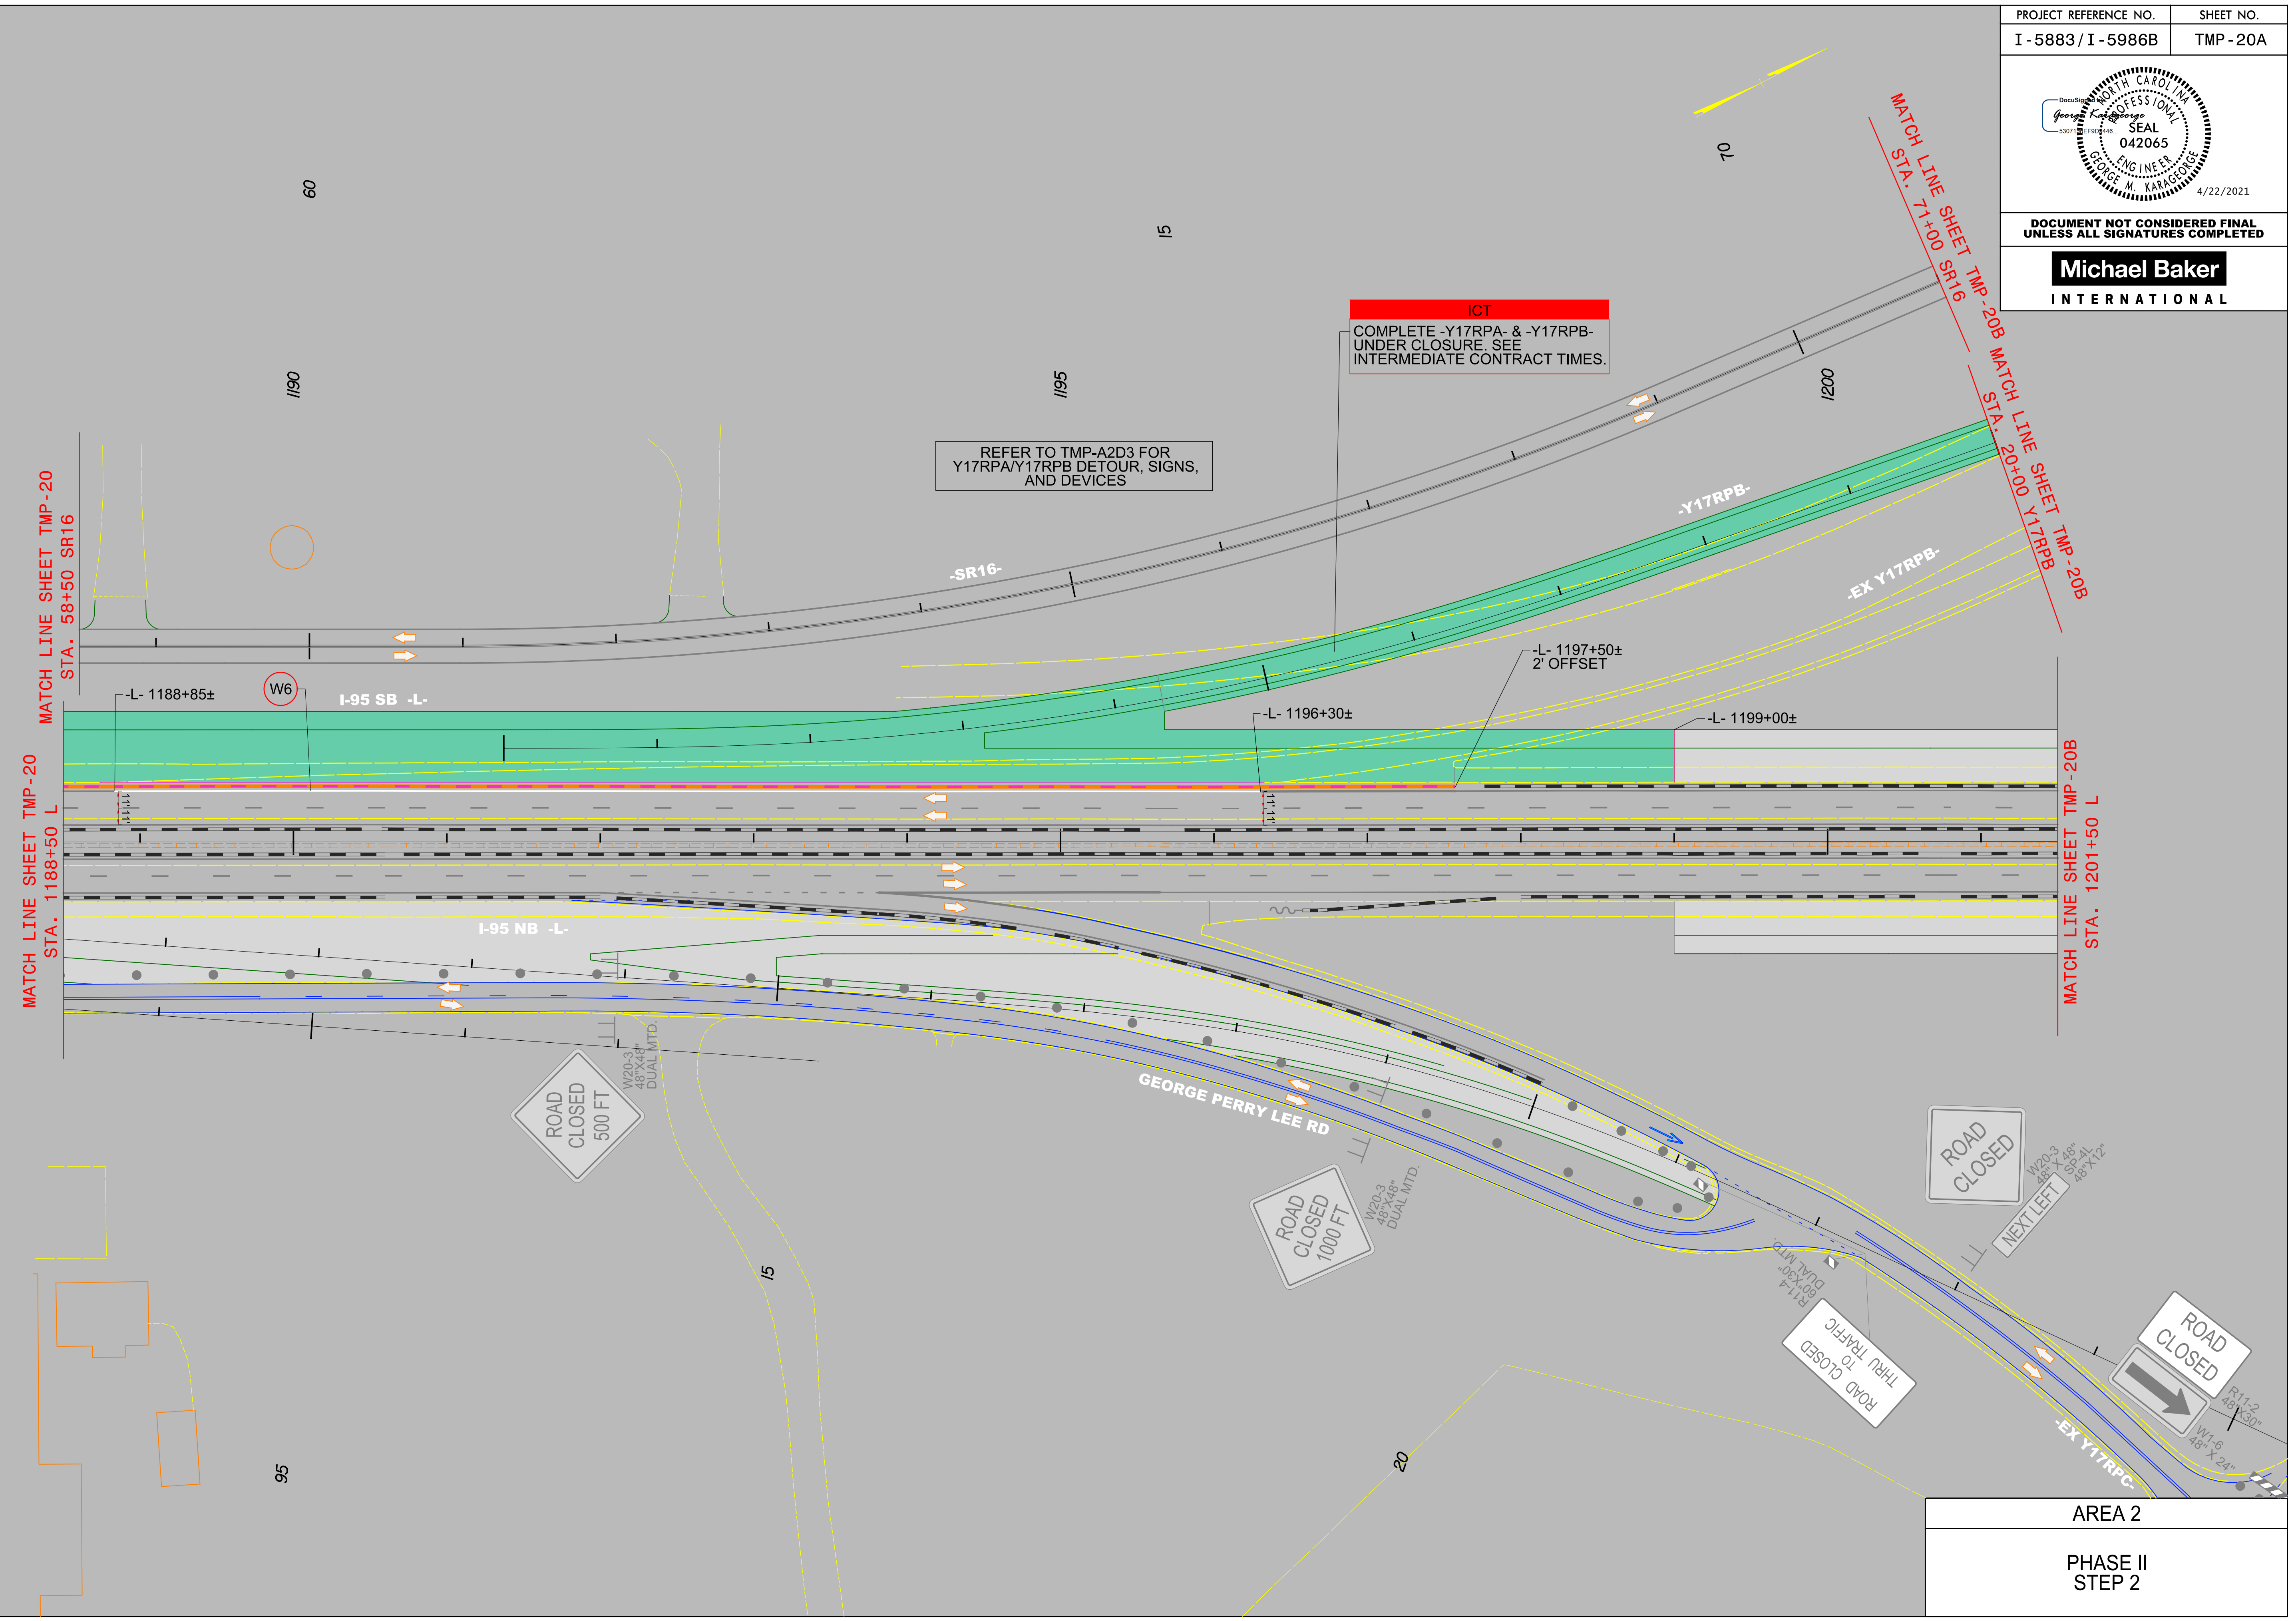

4/21/2021
 R:\Traffic\Transportation Management\PLAN SHEETS\I-5986B TMP 20A AREA 02 STEP 02.dgn
 Caroline.Owings

AREA 2
PHASE II
STEP 2